



AKTU CODE : 162  
An ISO 9001:2008 Certified Institute

SHAMBHUNATH INSTITUTE OF ENGINEERING & TECHNOLOGY (SIET)

(Approved by AICTE, New Delhi & Affiliated to Dr. A.P.J. Abdul Kalam Technical University, Lucknow)

Ref.: SIET-18/019

Date: 22/02/18

सेवा में,

कुलसचिव,

डा0 ए0पी0जे0 अब्दुल कलाम,

प्राविधिक विश्वविद्यालय,

उत्तर प्रदेश,

लखनऊ।

विषय:— शैक्षिक सत्र 2018-19 में विश्वविद्यालय से सम्बद्धता विस्तारण के सम्बंध में।

महोदय,

निवेदन है कि शैक्षिक सत्र 2018-19 की सम्बद्धता विस्तारण के लिए ऑनलाइन एफिलिएशन माड्यूल पर सूचनाएँ अपलोड करने के पश्चात उसकी एक प्रति आपको अग्रिम कार्यवाही हेतु प्रेषित कर रहा हूँ।

धन्यवाद,

भवदीय

SHAMBHUNATH INSTITUTE OF ENGINEERING & TECHNOLOGY (SIET)  
LUCKNOW



AKTU CODE : 162

An ISO 9001:2008 Certified Institute

SHAMBHUNATH INSTITUTE OF ENGINEERING & TECHNOLOGY (SIET)

(Approved by AICTE, New Delhi & Affiliated to Dr. A.P.J. Abdul Kalam Technical University, Lucknow)

Ref.: SIET-18/020

Date: 22/02/18

सेवा में,

सचिव,

प्राविधिक शिक्षा,

उत्तर प्रदेश शासन,

लखनऊ-226001

विषय:- शैक्षिक सत्र 2018-19 में विश्वविद्यालय से सम्बद्धता विस्तारण के सम्बंध में।

महोदय,

निवेदन है कि शैक्षिक सत्र 2018-19 की सम्बद्धता विस्तारण के लिए ऑनलाइन एफिलिएशन माड्यूल पर सूचनाएँ अपलोड करने के पश्चात उसकी एक प्रति आपको अग्रिम कार्यवाही हेतु प्रेषित कर रहा हूँ।

धन्यवाद,

भवदीय

  
निदेशक

आज्ञापूर्वक  
7-5-2018  
प्राविधिक शिक्षा अनुभाग-4  
उत्तर प्रदेश शासन  
लखनऊ-226001



SHAMBHUNATH INSTITUTE OF ENGINEERING & TECHNOLOGY (SIET)

(Approved by AICTE, New Delhi & Affiliated to Dr. A.P.J. Abdul Kalam Technical University, Lucknow)

AKTU CODE : 162

An ISO 9001:2008 Certified Institute

Ref.: SIET-18/019

Date: 22/02/18

सेवा में,

कुलसचिव,

डा० ए०पी०जे० अब्दुल कलाम,

प्राविधिक विश्वविद्यालय,

उत्तर प्रदेश,

लखनऊ।

विषय:- शैक्षिक सत्र 2018-19 में विश्वविद्यालय से सम्बद्धता विस्तारण के सम्बंध में।

महोदय,

निवेदन है कि शैक्षिक सत्र 2018-19 की सम्बद्धता विस्तारण के लिए ऑनलाइन एफिलिएशन माड्यूल पर सूचनाएँ अपलोड करने के पश्चात उसकी एक प्रति आपको अग्रिम कार्यवाही हेतु प्रेषित कर रहा हूँ।

धन्यवाद,

भवदीय

निदेशक



SHAMBHUNATH INSTITUTE OF ENGINEERING & TECHNOLOGY (SIET)

(Approved by AICTE, New Delhi & Affiliated to Dr. A.P.J. Abdul Kalam Technical University, Lucknow)

AKTU CODE : 162

An ISO 9001:2008 Certified Institute

Ref.: SIET-18/020

Date: 22/02/18

सेवा में,

सचिव,

प्राविधिक शिक्षा,

उत्तर प्रदेश शासन,

लखनऊ-226001

विषय:- शैक्षिक सत्र 2018-19 में विश्वविद्यालय से सम्बद्धता विस्तारण के सम्बंध में।

महोदय,

निवेदन है कि शैक्षिक सत्र 2018-19 की सम्बद्धता विस्तारण के लिए ऑनलाइन एफिलिएशन माड्यूल पर सूचनाएँ अपलोड करने के पश्चात उसकी एक प्रति आपको अग्रिम कार्यवाही हेतु प्रेषित कर रहा हूँ।

धन्यवाद,

भवदीय

निदेशक



उत्तर प्रदेश UTTAR PRADESH

23 APR 2018

EC 530316

We, Dr. Dina Nath Tewari, President, Utthan-Centre for Sustainable Development & Poverty Alleviation, Allahabad son of Late Vishnu Bhagwan Tewari, aged 80 years and, resident of 18 A, Auckland Road, Allahabad  
Kaushal Kumar, Secretary Utthan-Centre for Sustainable Development & Poverty Alleviation, Allahabad, son of Late Shambhu Nath Tewari, aged 67 years and, resident of 102 G/3 Beniganj, Allahabad.,

Dr. Anshuman Srivastava, Director of Shambhunath Institute of Engineering & Technology, Jhalwa, Allahabad sponsored by the Utthan-Centre for Sustainable Development & Poverty Alleviation, Allahabad, son of Sri Deep Kumar Srivastava aged 38 years and, resident of 2E Adelphi Bud Road, Allenganj, Allahabad, in connection with our application dated 01 February, 2018 made to Dr. A.P.J Abdul Kalam Technical University, Lucknow for, (retain items in the list below as applicable)

1. Seeking Extension of affiliation to existing Technical Institution or Technical Campus  
2. Closure of Courses, Reduction in Intake and conversion of Course.  
Do hereby solemnly affirm state and declare as under:

1. That the information given by Dr. Anshuman Srivastava in the application made to Dr. A.P.J Abdul Kalam Technical University, Lucknow is true and complete. Nothing is false and no material has been concealed.

2. That Director of the Institution is regular and qualified as per AICTE norms.

3. That the faculty student ratio is maintained as per AICTE norms and the faculty data uploaded is true and complete.

4. That the declaration, information and documents submitted/ uploaded about instructional area, administrative area, amenities area & and other infrastructure therein where for Extension of affiliation is sought for Shambhunath Institute of Engineering & Technology, Jhalwa, Allahabad is true, complete and nothing is false.

5. That the land is contiguous, there is no dispute pertaining to the said land and is free from all encumbrances.

6. That if any of the information is found to be false, incomplete, misleading and/ or that the Dr. Anshuman Srivastava fail(s) to disclose all the information and/ or suppress any information and/ or misrepresent the information, we shall be liable to be prosecuted by the University.

7. That if any of the information is found to be false, incomplete, misleading and/ or that the Dr. Anshuman Srivastava fail(s) to disclose all the information and/ or suppress any information and/ or misrepresent the information, the University Council shall also be free to take any action including Withdrawal of affiliation and/ or any other action as deemed fit against the Dr. Anshuman Srivastava and others as the case may be and/ or the individuals associated with the Society/ Trust/A Company established under Section 8 of Companies Act, 2013, and/or the Institutions.

DIRECTOR

SHAMBHUNATH INSTITUTE OF  
ENGINEERING AND TECHNOLOGY  
JHALWA, ALLAHABAD 201002


K.K. Tewari  
Secretary

Utthan-Centre for Sustainable  
Development & Poverty Alleviation  
Allahabad-211001

8. That I have uploaded the details of faculties and also have uploaded the latest salary sheet with details such as pay scale, gross pay, etc. the same is true and complete.
9. That the declaration, information and documents pertain to the available 50% additional faculty and adhering timing for second Shift (if applicable) is true and complete. Nothing is false and no material has been concealed
10. That liabilities if any arising out of Closure of Course(s)/ Programme(s)/ Reduction in Intake shall solely be that of Shambhunath Institute of Engineering & Technology, Jhalwa, Allahabad.
11. That admission to NRI/ PIO/ Foreign Nationals/ Children of Indian workers in Gulf Countries/ collaboration shall be strictly within the limit and shall be done on Merit basis and liability if any arising out of the same shall solely be that of Shambhunath Institute of Engineering & Technology, Jhalwa, Allahabad.
12. That, I/We, hereby undertake to constitute the following Committees before commencement of the Academic Session 2018-19 in respect of our application for extension of affiliation of Shambhunath Institute of Engineering & Technology, Jhalwa, Allahabad:

- Establishment of Anti Ragging Committee (As per AH India Council for Technical Education notified Regulation for prevention and prohibition of ragging in AICTE approved Technical Institutions vide No. 37-3/ Legal/ AICTE/ 2009 dated 01.07.2009)
- Establishment of Grievance Redressal Committee in the Institution (As per All India Council for Technical Education (Establishment of Mechanism for Grievance Redressal) Regulations, 2012, F. No. 37-3/ Legal 12012, dated 25.05.2012)
- Establishment of Internal Complaint Committee (ICC) (As per Section 4 All India Council for Technical Education (Gender Sensitization, Prevention and Prohibition of Sexual Harassment of Women Employees and Students and Redressal of Grievances in Technical Institutions) Regulations, 2016)
- Establishment of Committee for SC/ ST (As per the Scheduled Castes and the Scheduled Tribes (Prevention of Atrocities) Act, 1989, No. 33 OF 1989, dated 11.09.1989)

13. That, the Institution undertakes to submit that all the employments in the Institution shall be as per the norms of the existing Labour Law and the payments shall be as per the provisions of the Minimum Wages Act of State/ Central Government.

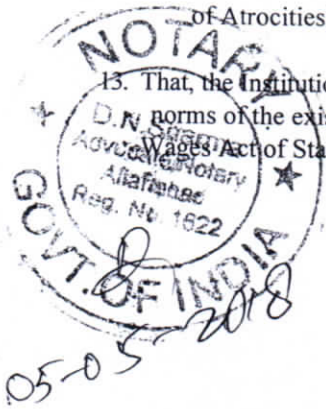

*[Handwritten Signature]*

**DIRECTOR**

**SHAMBHUNATH INSTITUTE OF  
ENGINEERING AND TECHNOLOGY  
JHALWA, ALLAHABAD-211012**

*[Handwritten Signature]*  
**Kaushal Kumar**  
 Secretary  
 102 G/3 Beniganj, Allahabad  
 Utthan-Centre for Sustainable  
 Development & Poverty Alleviation  
 Allahabad-211001

**VERIFICATION**

I/ We, the above named (deponent(s)) do hereby verify that the facts stated in the above Affidavit are true to my knowledge. No part of the same is false and no material has been concealed there from. Verified at Allahabad on this the 05-05-2018.

*[Handwritten Signature]*  
 Identified by *[Handwritten Signature]*  
 has sworn before me on *[Handwritten Signature]*  
 who has accepted the contents of  
 this affidavit to be true

*[Handwritten Signature]*  
**D.N. Sharma**  
 Advocate/ Notary/ Advocate  
 Govt. of India

**Identified**  
*[Handwritten Signature]*  
 Advocate *[Handwritten Signature]*

*[Handwritten Signature]*  
**Kaushal Kumar**  
 Secretary  
 102 G/3 Beniganj, Allahabad.  
 Secretary  
 Utthan-Centre for Sustainable  
 Development & Poverty Alleviation  
 Allahabad-211001

2/1/2018

Dr. A.P.J. Abdul Kalam Technical University, Lucknow (Uttar Pradesh)



डा० ए०पी०जे० अब्दुल कलाम प्राविधिक विश्वविद्यालय, उत्तर प्रदेश, लखनऊ  
Dr. A.P.J. Abdul Kalam Technical University, Uttar Pradesh, Lucknow  
(Formerly Uttar Pradesh Technical University)



Affiliation 2018-19

## Affiliation Requests

Request Type	Sub Type	
New Affiliation/Affiliation Extension (AFF-A) 100000	General Information (AFF-A-1)	Finally Submitted
	Student Information (AFF-A-2)	Finally Submitted
	Faculty Information (AFF-A-3)	Finally Submitted
	Financial Information (AFF-A-4)	Finally Submitted
	Computer Peripheral and Library Facilities Information (AFF-A-5)	Finally Submitted
	Infrastructure Information (AFF-A-6)	Finally Submitted
	Administrative and Amenities Details (AFF-A-7)	Finally Submitted
	Questionnaires (AFF-A-8)	Finally Submitted
	Upload Questionnaires Documents (AFF-A-9)	Finally Submitted
	Society, Trust & Section 25 Details (AFF-A-10)	Finally Submitted
Reduction In Intake/Closure Of Course/Program (AFF-F) 100000	Closure Of Course/Program (AFF-F-1)	Finally Submitted
	Reduction In Intake (AFF-F-2)	Finally Submitted
	Reduction In Intake (AFF-F-2)	Finally Submitted
Conversion of 2nd Shift into 1st Shift (AFF-M) 0	Conversion of 2nd Shift into 1st Shift (AFF-M-1)	Payment not Submitted

*(Handwritten Signature)*  
 Director, Affiliation  
 Dr. A.P.J. Abdul Kalam Technical University  
 Lucknow

2/1/2018

Dr. A.P.J. Abdul Kalam Technical University, Lucknow (Uttar Pradesh)

**Director's Information**

Director Name : Anshuman Srivastava  
: Doctor of Philosophy  
: 02-Mar-1980 00:00:00

**Society Trust Section Details's Information**

Society Trust Section Name : UTTHAN-CENTER FOR SUSTAINABLE DEVELOPMENT & POVERTY ALLEVIATION  
Society Trust Section Address : 18-A AUCKLAND ROAD CIVIL LINES  
Email : mail@siet.in

**Institute Society Member Details**

Name	MobileNo	Email Id	Aadhaar No	DOB	Designation
Dr. Kaushal Kumar	9335154677	kktewari@siet.in	292518256305	03-Sep-1951 00:00:00	Other
Dr. Dina Nath Tewari	7275666666	dn.tewari@nic.in	852743330271	15-Jul-1937 00:00:00	Other
Prof. Surendra Nath	9335338336	sntewariuttthan@gmail.com	395271135161	01-Jul-1949 00:00:00	Other
Dr. Arti Tripathi	7499176190	artiuttthan@gmail.com	766349875486	17-Jul-1968 00:00:00	Other
Mr. Ram Asre Yadav	9335089933	rayadavuttthan@gmail.com	811551750239	16-Jun-1952 00:00:00	Other
Smt. Kamana	9335993112	dktewari63@gmail.com	459255561599	25-Aug-1969 00:00:00	Other
Mr. Rakesh Kumar	9335062411	rakeshutthan@gmail.com	819783929982	30-Nov-1964 00:00:00	Other

Dr. A.P.J. Abdul Kalam Technical University  
Lucknow (Uttar Pradesh)



**1. Basic Details**

Institute Code/Name : 162 / Shambhu Nath Institute of Engg. & Technolgy,Allahabad  
Institute Type : Private  
Institute Category : Co-ed  
Phone :  
Fax : 0532552112  
Email : mail@siet.in  
Mobile : 9336667242  
Establishment Year : 2004

**2. Communication Details**

Communication Address : Jhalwa  
Country : India  
State : Uttar Pradesh  
City : Allahabad  
District : Allahabad  
Tehsil : Allahabad  
Pin Code : 211012

**3. Permanent Address Details**

Permanent Address : Jhalwa  
Country : India  
State : Uttar Pradesh  
City : Allahabad  
District : Allahabad  
Tehsil : Allahabad  
Pin Code : 211012



2/1/2018

Dr. A.P.J. Abdul Kalam Technical University, Lucknow (Uttar Pradesh)

**4. Institute Finance Details**












Course Name	Physically FDR Held With	Amount in lakh	FDR/UTR.No	Bank	Date	Maturity
Bachelor of Technology	Cash Deposited In university	1300000	UBINH16207013769	UNION BANK OF INDIA	25-Jul-2016 00:00:00	1














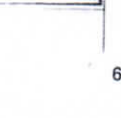















## 5. Institute Operational Funds Details















Bank	IFSC Code	Account Number	Amount in lakh	FDR Amount	Cash Balance
UNION BANK OF INDIA	UBIN0553085	530802170004028	0	0	6650170
UNION BANK OF INDIA	UBIN0563072	630702010000002	0	0	5022316














## 6. Institute Faculty Details

Faculty Id	Faculty Name	Father Name	Designation	Department	Course Name	Branch Name	Shift	PAN Status	Photograph
619771411778	RAJESH TRIPATHI	RAMJI TRIPATHI	Assistant Professor	Computer Science & Engineering (CS)	B.Tech	Computer Science and Engineering	Shift I	Valid	
978846566000	Ajay Kumar Dwivedi	Rama Dhar Dwivedi	Assistant Professor	Electronics & Communication Engineering (EC)	B.Tech	Electronics and Communication Engineering	Shift I	Valid	
996570412923	Kamal Mishra	Uma Shanker	Associate Professor	Electronics & Communication Engineering (EC)	B.Tech	Electronics and Communication Engineering	Shift I	Valid	
487128783459	Kamal Prakash Pandey	R D Pandey	Professor	Electronics & Communication Engineering (EC)	B.Tech	Electronics and Communication Engineering	Shift I	Valid	
331473361602	Pradeep kumar Singh	Ram Bahadur Singh	Assistant Professor	Master of Business Administration	MBA	MBA	Shift I	Valid	
333974359621	Rakesh Kumar Singh	S P Singh	Professor	Applied Science (Physics)	Applied Science	Applied Science	Shift I	Valid	
634731294110	Nirbhay Mathur	Vinod Kumar Mathur	Professor	Applied Science (Mathematics)	Applied Science	Applied Science	Shift I	Valid	
698223178364	Naresh Chandra Agrawal	RC Das Agarwal	Professor	Electronics & Communication Engineering (EC)	B.Tech	Electronics and Communication Engineering	Shift I	Valid	
828043086346	Chandra Bhan	Triloki Nath	Professor	Electronics & Communication Engineering (EC)	B.Tech	Electronics and Communication Engineering	Shift I	Valid	
277228241263	Umesh Pratap Singh	Ram Bahadur Singh	Assistant Professor	Applied Science (Physics)	Applied Science	Applied Science	Shift I	Valid	
715279716769	Chandresh Mohan Shukla	R M Shukla	Professor	Mechanical Engineering (ME)	B.Tech	Mechanical Engineering	Shift I	Valid	















210421105234	Prashant Awasthi	Chandra Shekhar Awasthi	Associate Professor	Applied Science (Physics)	Applied Science	Applied Science	Shift I	Valid	
655540422872	Shiva Kant Pathak	Avinash Chandra Pathak	Associate Professor	Applied Science (Physics)	Applied Science	Applied Science	Shift I	Valid	
939743010532	Ritesh Pandey	S J Pandey	Associate Professor	Applied Science (Mathematics)	Applied Science	Applied Science	Shift I	Valid	
255961597303	Ram Racksha Tripathi	B P Tripathi	Associate Professor	Electronics & Communication Engineering (EC)	B.Tech	Electronics and Communication Engineering	Shift I	Valid	
48595556227	Brijesh Mishra	Mahendra Mishra	Associate Professor	Electronics & Communication Engineering (EC)	B.Tech	Electronics and Communication Engineering	Shift I	Valid	
316453921498	Amit Kumar Srivastava	Gopal Ji Srivastava	Associate Professor	Computer Science & Engineering (CS)	B.Tech	Computer Science and Engineering	Shift I	Valid	
368812790279	Pankaj Tiwari	H P Tiwari	Assistant Professor	Computer Science & Engineering (CS)	B.Tech	Computer Science and Engineering	Shift I	Valid	
415338533690	Amit Pathak	Late S Pathak	Professor	Applied Science (Mathematics)	Applied Science	Applied Science	Shift I	Valid	
252235533662	Vivek Singh	Mahendra Pratap Singh	Associate Professor	Electronics & Communication Engineering (EC)	B.Tech	Electronics and Communication Engineering	Shift I	Valid	
557189912824	Ashutosh Pandey	Uma Kant Pandey	Assistant Professor	Computer Science & Engineering (CS)	B.Tech	Computer Science and Engineering	Shift I	Valid	
415916974378	Prashant Srivastava	N P Srivastava	Associate Professor	Computer Science & Engineering (CS)	B.Tech	Computer Science and Engineering	Shift I	Valid	
294400232698	Niraj Kumar Tiwari	Kamla Shankar Tiwari	Assistant Professor	Computer Science & Engineering (CS)	B.Tech	Computer Science and Engineering	Shift I	Valid	
310059172316	Mohd. Kaleem	Mohd Mubarak	Associate Professor	Computer Science & Engineering (CS)	B.Tech	Computer Science and Engineering	Shift I	Valid	
240085094717	Sudesh Srivastava	Late Suresh Chandra Srivastava	Assistant Professor	Computer Science & Engineering (CS)	B.Tech	Computer Science and Engineering	Shift I	Valid	

									
277098798244	Anupama Tiwari	Bharat Ji Tiwari	Assistant Professor	Computer Science & Engineering (CS)	B.Tech	Computer Science and Engineering	Shift I	Valid	
260446207336	Sandeep Mukherji	Sona Mukherji	Assistant Professor	Computer Science & Engineering (CS)	B.Tech	Computer Science and Engineering	Shift I	Valid	
245359570147	Abhishek Kumar Pandey	Ram Daras Pandey	Associate Professor	Computer Science & Engineering (CS)	B.Tech	Computer Science and Engineering	Shift I	Valid	
675437198972	Parikshit Agarwal	Dhruv Kumar Agarwal	Associate Professor	Computer Science & Engineering (CS)	B.Tech	Computer Science and Engineering	Shift I	Valid	
619337315125	Abhishek Pandey	Jay Prakash Pandey	Professor	Computer Science & Engineering (CS)	B.Tech	Computer Science and Engineering	Shift I	Valid	
726349843887	Rajni Tripathi	Akhilesh Tiwari	Professor	Applied Science (English)	Applied Science	Applied Science	Shift I	Valid	
854061586031	Stuti Pandey	Umesh Chandra Pandey	Assistant Professor	Computer Science & Engineering (CS)	B.Tech	Computer Science and Engineering	Shift II	Valid	
396711031328	Amitesh Bhatt	Ram Narayan Bhatt	Assistant Professor	Civil Engineering (CE)	B.Tech	Civil Engineering	Shift I	Valid	
814667079785	Shivanshu	Shyam Krishna	Assistant Professor	Civil Engineering (CE)	B.Tech	Civil Engineering	Shift I	Valid	
647814890608	Shivam Singh	Narendra Mohan Singh	Assistant Professor	Civil Engineering (CE)	B.Tech	Civil Engineering	Shift I	Valid	
381745907612	Dinesh Prakash Agnihotri	Late Rishi Prasad Agnihotri	Professor	Electrical Engineering (EE)	B.Tech	Electrical & Electronics Engineering	Shift I	Valid	
863507134498	Vinay Kumar Mishra	Shubhash Mishra	Assistant Professor	Civil Engineering (CE)	B.Tech	Civil Engineering	Shift I	Valid	
798164465055	Kuldeep Kumar Singh	Phool Singh	Assistant Professor	Electrical Engineering (EE)	B.Tech	Electrical Engineering	Shift I	Valid	














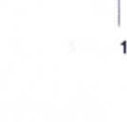
									
401099340422	Niraj Kumar Shukla	Kamla Kant Shukla	Associate Professor	Electrical Engineering (EE)	B.Tech	Electrical Engineering	Shift I	Valid	
228750975377	Shiv Kumar Singh	Phool Singh	Assistant Professor	Electrical Engineering (EE)	B.Tech	Electrical Engineering	Shift I	Valid	
461136183532	Ajeet Kumar Rawat	Ajay Kumar Rawat	Assistant Professor	Electrical Engineering (EE)	B.Tech	Electrical Engineering	Shift I	Valid	
710206202755	Nitesh Kumar	Laloo Singh Yadav	Assistant Professor	Electrical Engineering (EE)	B.Tech	Electrical Engineering	Shift I	Valid	
632555567909	Ubaid Ahmad Khan	Noor Ahmad Khan	Associate Professor	Mechanical Engineering (ME)	B.Tech	Mechanical Engineering	Shift I	Valid	
491157756301	Amit Kumar Singh	Awadhesh Kumar Singh	Associate Professor	Mechanical Engineering (ME)	B.Tech	Mechanical Engineering	Shift I	Valid	
385915976957	Krishna Kumar Shukla	Ghanshyam Shukla	Associate Professor	Mechanical Engineering (ME)	B.Tech	Mechanical Engineering	Shift I	Valid	
696844824407	Zeeshan Nusrat	Nusrat Khan	Assistant Professor	Mechanical Engineering (ME)	B.Tech	Mechanical Engineering	Shift I	Valid	
988459491754	Shalini Awasthi	Om Prakash Awasthi	Associate Professor	Mechanical Engineering (ME)	B.Tech	Mechanical Engineering	Shift II	Valid	
249064423367	Snigdha Singh	Beer Pal Singh	Assistant Professor	Mechanical Engineering (ME)	B.Tech	Mechanical Engineering	Shift I	Valid	
792104471734	Shubhangi Mishra	Loknath Mishra	Assistant Professor	Electronics & Communication Engineering (EC)	B.Tech	Electronics and Communication Engineering	Shift I	Valid	
289718204983	Deepika Tripathi	Girish Chandra Tripathi	Assistant Professor	Applied Science (English)	Applied Science	Applied Science	Shift I	Valid	
696209630723	Ashutosh Chandra Sharma	Ramesh Chandra Bhatt	Assistant Professor	Mechanical Engineering (ME)	B.Tech	Mechanical Engineering	Shift I	Valid	

									
247575629067	Vandana Singh	Dhruvendra Pratap Singh	Assistant Professor	Electronics & Communication Engineering (EC)	B.Tech	Electronics and Communication Engineering	Shift I	Valid	
718859013699	Vikas Gupta	Ram Vilas Gupta	Associate Professor	Mechanical Engineering (ME)	B.Tech	Mechanical Engineering	Shift I	Valid	
539298216200	Abhilash Gupta	Rajesh Kumar Gupta	Assistant Professor	Mechanical Engineering (ME)	B.Tech	Mechanical Engineering	Shift II	Valid	
224510134331	Ashish Kumar Srivastava	Satish Chandra Srivastava	Assistant Professor	Mechanical Engineering (ME)	B.Tech	Mechanical Engineering	Shift II	Valid	
347613127268	Priyanka Tiwari	V K Tiwari	Assistant Professor	Civil Engineering (CE)	B.Tech	Civil Engineering	Shift I	Valid	
548118858577	Ashutosh Srivastava	Prem Sagar Lal Srivastava	Assistant Professor	Applied Science (English)	Applied Science	Applied Science	Shift I	Valid	
266509679406	Malay Tiwari	D P Tiwari	Assistant Professor	Master of Business Administration	MBA	MBA	Shift I	Valid	
377069949345	Nameer Al Hasan	A Hasan	Professor	Applied Science (Chemistry)	Applied Science	Applied Science	Shift I	Valid	
653020025396	Vikas Kumar Gautam	Surendra Kumar Goutam	Assistant Professor	Electrical Engineering (EE)	B.Tech	Electrical Engineering	Shift II	Valid	
697932688568	Rajesh Kumar Upadhyay	Janardan Upadhyay	Professor	Mechanical Engineering (ME)	B.Tech	Mechanical Engineering	Shift I	Valid	
372666301948	Vinay Chandrakar	Bishan Lal	Associate Professor	Civil Engineering (CE)	B.Tech	Civil Engineering	Shift I	Valid	
307919079737	Divyasen Singh	J.P. Singh	Assistant Professor	Master of Business Administration	MBA	MBA	Shift I	Valid	
765640366833	Dhananjay Kumar Singh	Virendra Pratap Singh	Assistant Professor	Master of Business Administration	MBA	MBA	Shift I	Valid	
















									
400084705686	Nisha Prajapati	Kamlesh Kumar Prajapati	Assistant Professor	Master of Business Administration	MBA	MBA	Shift I	Valid	
492307046079	Akash Dubey	Devi Prasad Dubey	Assistant Professor	Civil Engineering (CE)	B.Tech	Civil Engineering	Shift I	Valid	
686639873906	Devendra Kumar Mishra	Ramchandra Mishra	Associate Professor	Applied Science (Mathematics)	Applied Science	Applied Science	Shift I	Valid	
264704829759	Ashish Singh	Surendra Kumar Singh	Assistant Professor	Applied Science (Chemistry)	Applied Science	Applied Science	Shift I	Valid	
787617941564	Saurabh Dubey	R.P. Dubey	Associate Professor	Applied Science (Chemistry)	Applied Science	Applied Science	Shift I	Valid	
308791929801	Ashish Pandey	R B Pandey	Assistant Professor	Computer Science & Engineering (CS)	B.Tech	Computer Science and Engineering	Shift I	Valid	
629072941176	AANCHAL YADAV	RAMESH CHANDRA SINGH YADAV	Associate Professor	Mechanical Engineering (ME)	B.Tech	Mechanical Engineering	Shift II	Valid	
468185938778	Anshuman Srivastava	Dilip Kumar Srivastava	Director/Principal/Dean	Mechanical Engineering (ME)	M.Tech	Production Engineering	Shift I	Valid	
725036178730	TRIPTI SACHAN	R G SACHAN	Assistant Professor	Electronics & Communication Engineering (EC)	B.Tech	Electronics and Communication Engineering	Shift I	Valid	
362707793883	Radha Raman Chandan	Rakeshwar Tiwari	Professor	Computer Science & Engineering (CS)	B.Tech	Computer Science and Engineering	Shift I	Valid	
791719778646	Vivek Kumar	Birendra Kumar	Assistant Professor	Civil Engineering (CE)	B.Tech	Civil Engineering	Shift I	Valid	
402615295553	Deepak Sharma	Ramanarayan Sharma	Assistant Professor	Electrical Engineering (EE)	B.Tech	Electrical Engineering	Shift I	Valid	
751505552554	Deepak Kumar	Hriday Narayan Dubey	Assistant Professor	Electronics & Communication Engineering	B.Tech	Electronics and Communication	Shift I	Valid	





























				(EC)		Engineering			
637614538417	VIVEK KUMAR SINGH	RAJESH SINGH	Assistant Professor	Electronics & Communication Engineering (EC)	B.Tech	Electronics and Communication Engineering	Shift I	Valid	
967381558628	FAISAL NADEEM	ABDUL HAMID	Assistant Professor	Electronics & Communication Engineering (EC)	B.Tech	Electronics and Communication Engineering	Shift I	Valid	
449082111319	MUKESH KUMAR DUBEY	RAMESHWAR PRASAD DUBEY	Assistant Professor	Electronics & Communication Engineering (EC)	B.Tech	Electronics and Communication Engineering	Shift I	Valid	
579599726254	Animesh Kumar Tiwari	Akhilesh Kumar Tiwari	Assistant Professor	Master of Business Administration	MBA	MBA	Shift I	Valid	
346693944131	ZAHRA MEHDI	Dr. M.M.Haider	Associate Professor	Electrical Engineering (EE)	B.Tech	Electrical Engineering	Shift I	Valid	
789620783878	Avinash Kumar Tiwari	Akhilesh Kumar Tiwari	Assistant Professor	Electrical Engineering (EE)	B.Tech	Electrical Engineering	Shift I	Valid	
689911079336	MAYANK MISHRA	SURENDRA PRASAD MISHRA	Assistant Professor	Mechanical Engineering (ME)	B.Tech	Mechanical Engineering	Shift I	Valid	
388473682470	Akash Tiwari	Brajesh Kumar Tiwari	Assistant Professor	Electronics & Communication Engineering (EC)	B.Tech	Electronics and Communication Engineering	Shift I	Valid	
965062739389	VIJAYANAND MAURYA	RAKESH KUMAR MAURYA	Assistant Professor	Mechanical Engineering (ME)	B.Tech	Mechanical Engineering	Shift I	Valid	
843913935251	AMRESH KUMAR SINGH	Late KRISHNA PRATAP SINGH	Assistant Professor	Electrical Engineering (EE)	B.Tech	Electrical Engineering	Shift I	Valid	
919288127211	Rudra Narayan Tiwari	Sachchidanand Tiwari	Assistant Professor	Applied Science (Chemistry)	Applied Science	Applied Science	Shift I	Valid	
995897232884	shweta sinha	ravindra Kumar Sinha	Assistant Professor	Computer Science & Engineering (CS)	B.Tech	Computer Science and Engineering	Shift I	Valid	
332592951201	Apoorav Upadhyay	Vinay Upadhyay	Assistant Professor	Electronics & Communication Engineering	B.Tech	Electronics and Communication	Shift II	Valid	














2/1/2018


Dr. A.P.J. Abdul Kalam Technical University, Lucknow (Uttar Pradesh)














				(EC)		Engineering						
												
336642623818	RAM NATH TIWARI	CHANDRA SHEKHAR TIWARI	Assistant Professor	Mechanical Engineering (ME)	B.Tech	Mechanical Engineering	Shift I	Valid				
410695370611	SUMIT KUMAR SINGH	RAJ KUMAR SINGH	Assistant Professor	Mechanical Engineering (ME)	B.Tech	Mechanical Engineering	Shift I	Valid				
278599804267	Vivek Kumar Tiwari	Prabhakar Tiwari	Assistant Professor	Applied Science	Applied Science	Applied Science	Shift I	Valid				
419894963481	UMA NATH SINGH	RAJKISHORE SINGH	Assistant Professor	Computer Science & Engineering (CS)	B.Tech	Computer Science and Engineering	Shift I	Valid				 <i>Uma Nath Singh</i>
522508402945	Nitu Srivastava	G.K. Verma	Professor	Master of Business Administration	MBA	MBA	Shift I	Valid				
907658386543	SHWETA TANDON	Chetanya Kumar Tandan	Associate Professor	Mechanical Engineering (ME)	B.Tech	Mechanical Engineering	Shift I	Valid				
322688611295	Jagdish Prasad Mishra	Late H.N. Mishra	Associate Professor	Master of Business Administration	MBA	MBA	Shift I	Valid				
880577006048	ASHISH DWIVEDI	Bhola Nath Dwivedi	Associate Professor	Mechanical Engineering (ME)	B.Tech	Mechanical Engineering	Shift I	Valid				
926142334887	RAM KHELAWAN MAURYA	Late RAM ADHAR MAURYA	Assistant Professor	Electrical & Electronics Engineering (EN)	B.Tech	Electrical Engineering	Shift I	Valid				
330957114956	Harshit Swaroop	Anand swaroop Srivastava	Assistant Professor	Electronics & Communication Engineering (EC)	B.Tech	Electronics and Communication Engineering	Shift I	Valid				
253311908736	Krishna Prakash Tewari	Sri Niwas Tewari	Assistant Professor	Mechanical Engineering (ME)	B.Tech	Mechanical Engineering	Shift I	Valid				
981838397362	Brijesh Kumar Sharma	Saliq Ram Sharma	Assistant Professor	Computer Science & Engineering (CS)	B.Tech	Computer Science and Engineering	Shift I	Valid				
751189249898	Abhilasha Daas	Abhishek Daas	Associate Professor	Master of Business Administration	MBA	MBA	Shift I	Valid				













										
651729282414	Nasreen	Mohammad Anwar	Assistant Professor	Electronics & Communication Engineering (EC)	B.Tech	Electronics and Communication Engineering	Shift I	Valid		
222034185955	rajkumar pandey	pancham lal pandey	Assistant Professor	Computer Science & Engineering (CS)	B.Tech	Computer Science and Engineering	Shift I	Valid		
301827935049	ABHISHEK SINGH	ALOK KUMAR SINGH	Assistant Professor	Mechanical Engineering (ME)	B.Tech	Mechanical Engineering	Shift I	Valid		
213829979679	Krishna Prasad Singh	Late Sadhusharan Singh	Professor	Electrical Engineering (EE)	B.Tech	Electrical Engineering	Shift I	Valid		
802413115453	pradumn kumar	kedar nath	Assistant Professor	Electronics & Communication Engineering (EC)	B.Tech	Electronics and Communication Engineering	Shift I	Valid		
658073472520	DEEPAK KUMAR	Lal Bahadur	Assistant Professor	Mechanical Engineering (ME)	B.Tech	Mechanical Engineering	Shift I	Valid		
507026261500	GAURAV TRIPATHI	RAJENDRA TRIPATHI	Assistant Professor	Mechanical Engineering (ME)	B.Tech	Mechanical Engineering	Shift I	Valid		
515455755593	Priyanshu mishra	Vimal kumar mishra	Assistant Professor	Civil Engineering (CE)	B.Tech	Civil Engineering	Shift I	Valid		
989298046828	SHALINI SAHU	DILIP SAHU	Assistant Professor	Mechanical Engineering (ME)	B.Tech	Mechanical Engineering	Shift I	Valid		
353041174837	ADITI MEHTA	A NARAYAN	Professor	Mechanical Engineering (ME)	B.Tech	Mechanical Engineering	Shift I	Valid		
963322519578	Kumar Rashmi Sudhir	Sudhir kumar	Assistant Professor	Electronics & Communication Engineering (EC)	B.Tech	Electronics and Communication Engineering	Shift I	Valid		
535507753323	Mahesh Yadav	Yogesh Yadav	Assistant Professor	Civil Engineering (CE)	B.Tech	Civil Engineering	Shift I	Valid		
643622095356	NEELIMA KESHARWANI	SURESH CHANDRA KESHARWANI	Assistant Professor	Electrical & Electronics Engineering (EN)	B.Tech	Electrical & Electronics Engineering	Shift I	Valid		

									
805396475293	Traptay Garg	B.S.Garg	Assistant Professor	Computer Science & Engineering (CS)	B.Tech	Computer Science and Engineering	Shift I	Valid	
695246264036	Komal Singh	Anil Kumar yadav	Assistant Professor	Computer Science & Engineering (CS)	B.Tech	Computer Science and Engineering	Shift I	Valid	
780324343505	Satyendra Kumar	Rajbali Ram	Assistant Professor	Electronics & Communication Engineering (EC)	B.Tech	Electronics and Communication Engineering	Shift I	Valid	
779584979841	Atul Mishra	Devendra Prasad Mishra	Assistant Professor	Electronics & Communication Engineering (EC)	B.Tech	Electronics and Communication Engineering	Shift I	Valid	
391043591119	Sushil kumar singh	ram pal singh	Professor	Mechanical Engineering (ME)	B.Tech	Mechanical Engineering	Shift II	Valid	
452170692819	Ashish Kumar	Bhimballi Prajapati	Assistant Professor	Electronics & Communication Engineering (EC)	B.Tech	Electronics and Communication Engineering	Shift I	Valid	
484517355791	Devesh Kumar Dwivedi	M.P.Dwivedi	Professor	Computer Science & Engineering (CS)	B.Tech	Computer Science and Engineering	Shift II	Valid	
494177116611	KRISHNA MOHAN GUPTA	SUNDER LAL GUPTA	Assistant Professor	Mechanical Engineering (ME)	B.Tech	Mechanical Engineering	Shift I	Valid	
208205661333	Kailash Nath Prajapati	Vishwanath Prasad	Assistant Professor	Applied Science (English)	Applied Science	Applied Science	Shift I	Valid	
780403646293	ASTHA KESHARWANI	MAHENDRA KUMAR GUPTA	Assistant Professor	Electrical & Electronics Engineering (EN)	B.Tech	Electrical & Electronics Engineering	Shift I	Valid	
690359610702	neetu pandey	avinash chandra pandey	Professor	Civil Engineering (CE)	B.Tech	Civil Engineering	Shift I	Valid	
613446068637	AZMAT ALI	REHMAT ALI	Assistant Professor	Electrical & Electronics Engineering (EN)	B.Tech	Electrical & Electronics Engineering	Shift I	Valid	
768353746569	LALJI VERMA	SANT RAM VERMA	Associate Professor	Civil Engineering (CE)	B.Tech	Civil Engineering	Shift I	Valid	

										
308601962210	Mukesh Kumar Srivastava	Sangam Lal Srivastava	Assistant Professor	Applied Science (Chemistry)	Applied Science	Applied Science	Shift I	Valid		
983134480189	Shyamji Gautam	Pachu lal	Assistant Professor	Civil Engineering (CE)	B.Tech	Civil Engineering	Shift I	Valid		
482617187622	Ajay Kumar Prajapati	Mahadev Prajapati	Assistant Professor	Applied Science (Physics)	Applied Science	Applied Science	Shift I	Valid		
762124485096	INDRESH KUMAR PANDEY	BRIJESH KUMAR PANDEY	Assistant Professor	Electronics & Communication Engineering (EC)	B.Tech	Electrical & Electronics Engineering	Shift I	Valid		
493652022584	Vivek Kumar Tripathi	Kunj Narayan Tripathi	Assistant Professor	Applied Science (Physics)	Applied Science	Applied Science	Shift I	Valid		
926151217763	rajendra kumar	P L Sharma	Assistant Professor	Applied Science (Physics)	Applied Science	Applied Science	Shift I	Valid		
926651688385	Ashok Kumar Mishra	Uma Shankar Mishra	Assistant Professor	Applied Science (Physics)	Applied Science	Applied Science	Shift I	Valid		
720004483740	sanjeet kumar nishad	Ram Chandra Nishad	Assistant Professor	Applied Science (Physics)	Applied Science	Applied Science	Shift I	Valid		
871970496594	Kushagra Tripathi	vinod kumar tripathi	Assistant Professor	Electronics & Communication Engineering (EC)	B.Tech	Electrical & Electronics Engineering	Shift I	Valid		
911408822156	Yogesh Kumar Upman	Om Prakash Upman	Associate Professor	Applied Science (Chemistry)	Applied Science	Applied Science	Shift I	Valid		
382331979545	AMIT KUMAR JAISWAL	GANESH PRASAD JAISWAL	Professor	Mechanical Engineering (ME)	B.Tech	Mechanical Engineering	Shift II	Valid		
619033569162	Sanjay Kumar Gupta	Ram Kumar Gupta	Assistant Professor	Electrical & Electronics Engineering (EN)	B.Tech	Electrical Engineering	Shift II	Valid		
768833363738	Ashu Kumar Agrahari	Surendra Agrahari	Assistant Professor	Applied Science (Mathematics)	Applied Science	Applied Science	Shift I	Valid		

									
363208886193	Om prakash Garg	S R Garg	Assistant Professor	Applied Science (Physics)	Applied Science	Applied Science	Shift I	Valid	
539255788478	SHYAM SUNDAR	VIJAY KUMAR	Assistant Professor	Mechanical Engineering (ME)	B.Tech	Mechanical Engineering	Shift I	Valid	
411028784624	Arun kumar	Asharfi Lal	Assistant Professor	Applied Science (Chemistry)	Applied Science	Applied Science	Shift I	Valid	
449603298973	JYOTSANA SINGH	ASHOK KUMAR SINGH	Assistant Professor	Electronics & Communication Engineering (EC)	B.Tech	Electrical & Electronics Engineering	Shift I	Valid	
976196167141	Kuldeep kumar sharma	Late N.C. Sharma	Assistant Professor	Electrical & Electronics Engineering (EN)	B.Tech	Electrical Engineering	Shift II	Valid	
411154503859	Prakash Kumar Tiwari	Ram Chandra Tiwari	Assistant Professor	Applied Science (English)	Applied Science	Applied Science	Shift I	Valid	
750657387152	Shanti Joshi	Santosh Joshi	Assistant Professor	Applied Science (Chemistry)	Applied Science	Applied Science	Shift I	Valid	
729490607718	Deen Bandhu Mishra	Sri Ram Mishra	Assistant Professor	Applied Science (English)	Applied Science	Applied Science	Shift I	Valid	
755708404163	Nasrat Rasool Khan	Azmat Rasool Khan	Assistant Professor	Computer Science & Engineering (CS)	B.Tech	Computer Science and Engineering	Shift I	Valid	
659269926491	NEETU SINGH	RAMSHANKAR SINGH	Assistant Professor	Civil Engineering (CE)	B.Tech	Civil Engineering	Shift I	Valid	
546992104209	Buddha Deb Banerjee	Guru Das Banerjee	Assistant Professor	Applied Science (English)	Applied Science	Applied Science	Shift I	Valid	
397225456647	Shikha Srivastava	Kunj Bihari Lal Srivastava	Assistant Professor	Electronics & Communication Engineering (EC)	B.Tech	Electronics and Communication Engineering	Shift II	Valid	
254789390259	Abhishek Shukla	H.N.Shukla	Assistant Professor	Computer Science & Engineering (CS)	B.Tech	Computer Science and Engineering	Shift II	Valid	










									
688469005221	Sanjay Kumar Shukla	Sangam Lal Shukla	Assistant Professor	Applied Science (Chemistry)	Applied Science	Applied Science	Shift I	Valid	
359138061351	Deepak Kumar Pandey	Shrawan Kumar Pandey	Assistant Professor	Applied Science (English)	Applied Science	Applied Science	Shift I	Valid	
758687616136	Shubhangini Vashishtha	Surendra Vashishtha	Assistant Professor	Applied Science (Chemistry)	Applied Science	Applied Science	Shift I	Valid	
456348644259	Jai Prakash Singh	Ram Chandra Singh	Assistant Professor	Applied Science (Chemistry)	Applied Science	Applied Science	Shift I	Valid	
672468074904	RAKESH KUMAR CHAUHAN	ramjeet chauhan	Assistant Professor	Electronics & Communication Engineering (EC)	B.Tech	Electronics and Communication Engineering	Shift II	Valid	
629627019583	ANOOP KUMAR	VIMAL KUMAR	Assistant Professor	Mechanical Engineering (ME)	B.Tech	Mechanical Engineering	Shift I	Valid	
296255536349	Prem Singh	Paradesadi Singh	Assistant Professor	Applied Science (English)	Applied Science	Applied Science	Shift I	Valid	
953040639694	Anupam Singh	Lokpal Singh	Assistant Professor	Applied Science (Chemistry)	Applied Science	Applied Science	Shift I	Valid	
704340335195	Anurag Singh	Arun kumar singh	Assistant Professor	Electrical Engineering (EE)	B.Tech	Electrical Engineering	Shift II	Valid	
840508945931	Suresh Singh	Ram Lagan Singh	Assistant Professor	Applied Science (English)	Applied Science	Applied Science	Shift I	Valid	
329617508872	VishwaJeet Singh	umesh prasad singh	Assistant Professor	Computer Science & Engineering (CS)	B.Tech	Computer Science and Engineering	Shift II	Valid	
353659168837	Sudhanshu Rawat	Ram Sajivan	Assistant Professor	Humanities Department	Applied Science	Applied Science	Shift I	Valid	
459561246386	Ashish Kumar	Shiv Kumar Prajapati	Assistant Professor	Applied Science (Mathematics)	Applied Science	Applied Science	Shift I	Valid	

									
594799265324	Riddhi Singh	Dr. Vikramaditya Singh	Assistant Professor	Electronics & Communication Engineering (EC)	B.Tech	Electronics and Communication Engineering	Shift II	Valid	
453619518587	GOKUL PRASAD SINGH	PANCHAM SINGH	Assistant Professor	Applied Science (Mathematics)	Applied Science	Applied Science	Shift I	Valid	
519061299726	Shivam Dubey	B. N. Dubey	Assistant Professor	Computer Science & Engineering (CS)	B.Tech	Computer Science and Engineering	Shift II	Valid	
761066765068	Anurag Pandey	Arjun Prashad Pandey	Assistant Professor	Civil Engineering (CE)	B.Tech	Civil Engineering	Shift I	Valid	
782218901614	Shiv Naresh Singh	Nand Kishor Singh	Assistant Professor	Applied Science (Mathematics)	Applied Science	Applied Science	Shift I	Valid	
399323798409	KUNWAR HANUMAT SINGH	KARAN SINGH	Assistant Professor	Applied Science (Mathematics)	Applied Science	Applied Science	Shift I	Valid	
323587097946	Pravin Kumar Mishra	Brijlal mishra	Assistant Professor	Applied Science (Physics)	Applied Science	Applied Science	Shift I	Valid	
575012103204	Satendra Singh	Ram Pal Singh	Assistant Professor	Applied Science (Mathematics)	Applied Science	Applied Science	Shift I	Valid	
875312177023	Ruchi Dwivedi	Satendra Dwivedi	Assistant Professor	Computer Science & Engineering (CS)	B.Tech	Computer Science and Engineering	Shift II	Valid	
671063226951	PANKAJ SINGH	GYAN SINGH	Assistant Professor	Applied Science (Physics)	Applied Science	Applied Science	Shift I	Valid	
480182529137	Ratan Gautam	Ramvali Gautam	Associate Professor	Humanities Department	Applied Science	Applied Science	Shift I	Valid	
264685958282	Muhammad Arif	Muhammad Tari	Assistant Professor	Mechanical Engineering (ME)	B.Tech	Mechanical Engineering	Shift II	Valid	
472192957534	praveen maurya	J.N. Maurya	Assistant Professor	Electronics & Communication Engineering	B.Tech	Electronics and Communication	Shift II	Valid	



2/1/2018

Dr. A.P.J. Abdul Kalam Technical University, Lucknow (Uttar Pradesh)

				(EC)		Engineering					
											
755041506784	RAVI NANDAN SHUKLA	YADUNANDAN SHUKLA	Assistant Professor	Civil Engineering (CE)	B.Tech	Civil Engineering	Shift I	Valid			
342098409138	KAMAL KUMAR MISHRA	JAGAT DHARI	Assistant Professor	Electrical Engineering (EE)	B.Tech	Electrical Engineering	Shift II	Valid			
762624273256	abhishek singh	rajesh singh	Assistant Professor	Mechanical Engineering (ME)	B.Tech	Mechanical Engineering	Shift II	Valid			
798560591626	AJAZ Ahamad	ASRA ANSARI	Assistant Professor	Civil Engineering (CE)	B.Tech	Civil Engineering	Shift I	Valid			
222533573774	Dileep kumar pathak	pramod kumar pathak	Assistant Professor	Civil Engineering (CE)	B.Tech	Civil Engineering	Shift I	Valid			
713265326281	VIBHOR BAJPAI	VIJAY KUMAR BAJPAI	Associate Professor	Civil Engineering (CE)	B.Tech	Electrical & Electronics Engineering	Shift I	Valid			
336376556213	Amit Kumar Pal	RamRaj pal	Assistant Professor	Civil Engineering (CE)	B.Tech	Civil Engineering	Shift I	Valid			
322084513095	KUMAR SHANTNU	SHUSHIL KUMAR	Assistant Professor	Electrical Engineering (EE)	B.Tech	Electrical Engineering	Shift I	Valid			



## 7. Institute Student Details

Course Name	Branch Name	Shift	First Year	Second Year	Third Year	Fourth Year	Fifth Year
M.Tech	VLSI Design	Shift I	5	7	24	5	2
M.Tech	Production Engineering	Shift I	12	6	12	3	0
B.Tech	Civil Engineering	Shift I	29	51	67	72	75
B.Tech	Computer Science and Engineering	Shift I	98	115	89	77	75
B.Tech	Computer Science and Engineering	Shift II	3	0	0	0	0
B.Tech	Information Technology	Shift I					0
B.Tech	Electrical Engineering	Shift I	40	50	58	60	65
B.Tech	Electrical Engineering	Shift II	3	0	0	0	0
B.Tech	Electrical & Electronics Engineering	Shift I	3	2	7	8	19
B.Tech	Electronics and Communication Engineering	Shift I	24	27	37	56	53
B.Tech	Electronics and Communication Engineering	Shift II	0	0	0	0	0
B.Tech	Mechanical Engineering	Shift I	35	92	128	120	114
B.Tech	Mechanical Engineering	Shift II	3	0	19	44	0
MBA	MBA	Shift I	58	60	53	58	58

**8. Institute Student Hostel Details**

Gender	No Of Students	No Of Rooms	Hostel Capacity	With In Campus	Out Side Campus
Boys	370	450	750	750	0
Girls	147	145	370	370	0

**9. Computers Software Internet and Printers Details**

Particular	Available
Number of PCs	750
Legal system Software	7
Legal Application Software	50
Printers	46
Internet Speed	80

**10. Library Facility Details**

Particular	Available
Title Books	6482
Volume Books	67363
Journals	128
Reading Room Seating	450
Multi Media PCS for Digital Library	15

**11. Infrastructure Details**

Program Name	Particular	Available Room Area	Available Room Number
Engineering & Technology	Class Rooms (C)	66	46
Engineering & Technology	Tutorial Rooms (D) PG Class rooms (H)	33	34
Engineering & Technology	Laboratory Excluding additional WS/ Labs for category "X" Courses)	6055	57
Engineering & Technology	Work Shop (for all Courses)	900	1
Engineering & Technology	Additional WS/ Labs for Category "X" Courses	900	1
Engineering & Technology	Computer Centre	450	2
Engineering & Technology	Drawing Hall	300	2
Engineering & Technology	Library and Reading Room	760	1
Engineering & Technology	Seminar Halls	150	6
Management	Class Rooms (C)	66	2
Management	Tutorial Rooms (D)	33	2
Management	Computer Centre	150	1
Management	Library and Reading Room	250	1
Management	Seminar Halls (E)	150	1

**12. Land Details**

Type Of land	:	Urban
	:	* Rural
Available land in Acres	:	11.700
Available constructed building area	:	33289.000

**13. Administrative Details**

Particular	Available Area	Available Room
Principal/DirectorOffice	50	1
Board Room	50	1
Office All Inclusive	300	1
Department Offices	150	9
Cabins for Head of Departments	100	9
Faculty Rooms	1185	237
Central Stores	100	1
Maintenance	50	1
Security	28	4
HouseKeeping	100	1
Pantry for Staff	100	1
Examinations Control Office	100	1
Placement Office	150	1

**14. Amenities Details**

Particular	Available Area	Available Room
Toilets(Ladies and Gents)	360	36
Boys Common Rooms	200	2
Girls Common Rooms	200	1
Cafeteria	200	1
Stationery Store and Reprography	100	1
First Aid cum Sick room	40	1
Principal's quarter	200	1
Guest House	300	10
Sports Club/Gymnasium	200	1
Auditorium/Amphi Theater	800	1
Boys Hostel	5000	2
Girls Hostel	3400	1



## 15. Questionnaires Details

Question	YesNo	Field 1	Field 2	Field 3
If Affiliation has already been Granted for year 2016-2017 ? (If Yes, Upload Order Copy in Last Step)	<input checked="" type="radio"/> Yes <input type="radio"/> No	Last Order No. AKTU/REG.OFF./AFF./2017/700-1295	Date. 15/05/2017	
Adequate fire fighting facility are available in the institute.	<input checked="" type="radio"/> Yes <input type="radio"/> No	Approval Letter No. NI-11/F.S./2017-18	Valid Date. 17/02/2018	
Indicate the Expenditure, made in Equipments of Workshops, Computer Centre and Different Labs.	<input checked="" type="radio"/> Yes <input type="radio"/> No	Expenditure in INR. 1004930		
Is Endowment Amount for Courses Running has been Deposited	<input checked="" type="radio"/> Yes <input type="radio"/> No			
Does the Institute have building for already running / proposed new (If yes, Please upload the related document from building Area for lecture rooms, Workshop, library and laboratories	<input checked="" type="radio"/> Yes <input type="radio"/> No			
Is the Institute having its Own Sports Fields?	<input checked="" type="radio"/> Yes <input type="radio"/> No			
Indicate the Number of Teaching Faculty Members Approved by the University	<input checked="" type="radio"/> Yes <input type="radio"/> No	Number of Faculty 188		
Indicate the Number of Admin and Support Staff in the Institute as	<input checked="" type="radio"/> Yes <input type="radio"/> No	Number of Admin And Support 55		
Is the Director / Principal having qualification as AICTE Norms and also Approved by University?	<input checked="" type="radio"/> Yes <input type="radio"/> No			
Is the Management Committee constituted and approved by University? (If Yes upload approve documents in last steps)	<input checked="" type="radio"/> Yes <input type="radio"/> No			
Has the Secretary of the Institute given the Under taking to the University to maintain the norms (If Yes upload approve documents in last steps)	<input checked="" type="radio"/> Yes <input type="radio"/> No			
Has the Secretary of the Institute for new affiliation of course given the undertaking to make payment of faculty and staff for next three year from thier resources?(If Yes upload approve documents in last steps)	<input checked="" type="radio"/> Yes <input type="radio"/> No			
Is the Institute having the students grievance cell?	<input checked="" type="radio"/> Yes <input type="radio"/> No			
Do the folloing facilities exist in the hostels?Sanitry & Hygein	<input checked="" type="radio"/> Yes <input type="radio"/> No			
Do the folloing facilities exist in the hostels?Mess	<input checked="" type="radio"/> Yes <input type="radio"/> No			
Do the folloing facilities exist in the hostels?Stand By DG	<input checked="" type="radio"/> Yes <input type="radio"/> No			
Do the folloing facilities exist in the hostels?Medical facility	<input checked="" type="radio"/> Yes <input type="radio"/> No			
Do the folloing facilities exist in the hostels?Drinking Water	<input checked="" type="radio"/> Yes <input type="radio"/> No			

	Yes		
	No		
Do the following facilities exist in the hostels? Mess Committee	Yes		
	No		
Do the following facilities exist in the hostels?	Yes		
	No		
Standalone Language Laboratory The Language Laboratory is used for language tutorials. These are attended by students who voluntarily opt for Remedial English classes. Lessons and exercises are recorded on a weekly basis so that the students are exposed to a variety of listening and speaking drills. This especially benefits students who are deficient in English and also aims at confidence-building for interviews and competitive examinations. The Language Laboratory sessions also include word games, quizzes, extemporary speaking, debates, skills etc. This Laboratory shall have 25 Computers for every 1000 students.	Yes	No Of Computer 75	Software with licence please no of users, licence period Life Time, 100
	No		
Potable Water supply and outlets for drinking water at strategic locations	Yes	Certificate issued from any accredited testing Lab PHC	
	No		
Electric Supply	Yes	Supply provided by PVVNL	Sanctioned load 365 KVA
	No		
Sewage Disposal System	Yes	Institute location Rural	Certificate issued by PHC
	No		
Telephone	Yes	Telephone 2552112	
	No		
Vehicle Parking	Yes		
	No		
Institution web site with Mandatory Disclosure	Yes	Wed Site Address www.siet.in	Domain name siet.in
	No		
Copies of AICTE approvals (LoA and EoA of subsequent previous years) obtained since inception of the Institution till date shall be placed in the web site of the Institution	Yes		
	No		
Digital payment for all financial transactions as per MHRD directives	Yes		
	No		
Compliance of the National Academic Depository (NAD) as per MHRD directives	Yes		
	No		
Is the total land in singal ploot?	Yes		
	No		
LAN & Internet is available in computer	Yes		
	No		
Mail Server is available in computer	Yes		
	No		
Do You have International-Journal	Yes		
	No		
Is the Institute giving the AICTE Approved Scales As Per VI Pay Committee?	Yes		
	No		
Do the Institute follow the rules and norms of Govt/University/AICTE/PCI/COA	Yes		
	No		

	No			
Compliance of AICTE / University observation have been followed ? (If yes, please upload the complete details of the compliance report in last step)	<input type="radio"/> No <input checked="" type="radio"/> Yes			
Has the Institution been awarded and any Proce / Distinction / Recognition By AICTE	<input type="radio"/> Yes <input checked="" type="radio"/> No			
Has the Institution been awarded and any Proce / Distinction / Recognition By AKTU	<input type="radio"/> Yes <input checked="" type="radio"/> No			
Aceraditation by Any NAC / Industry / Industry Association	<input type="radio"/> Yes <input checked="" type="radio"/> No			
Any Prizes / Medals won by student's (Gold & Silver) at University at UG/PG level	<input type="radio"/> Yes <input checked="" type="radio"/> No			
Any National / International Prizes of Global nature by Students / Faculty / Institute	<input type="radio"/> Yes <input checked="" type="radio"/> No			
AKTU Academic Monitoring System (AMS)	<input checked="" type="radio"/> Yes <input type="radio"/> No			
Internet / Wifi ability in Campus	<input checked="" type="radio"/> Yes <input type="radio"/> No			
Is Inspection has be done	<input checked="" type="radio"/> Yes <input type="radio"/> No			
Expeded Necessities Provision to watch MOOCS courses through Swayam	<input checked="" type="radio"/> Yes <input type="radio"/> No			
Expeded Necessities Implementation of Unnat Bharat Abhiyan	<input checked="" type="radio"/> Yes <input type="radio"/> No			
Expeded Necessities Display board within the premises as well as in the web site of the of Institution indicating the feedback facility of students and faculty available in the AICTE Web-Portal	<input checked="" type="radio"/> Yes <input type="radio"/> No			
Expeded Necessities Barrier Free Built Environment for disabled and elderly persons including availability of specially designed toilets for ladies and gents separately. Refer Design Manual for a Barrier Free Environment available in AICTE Web-Portal www.aicte-india.org Institution should provide appropriate facilities to take care of the physically challenged students and elderly persons. Every building should have at least one entrance accessible to the andicapped and shall be indicated by proper signage. This entrance shall be approached through a ramp together with the stepped entry. Refer guidelines and space standards for Barrier Free Built Environment for disabled and elderly persons by CPWD, Ministry of Urban Development, Government of India. Condition A: for Building up to 3 or 4 floors (for buildings of height <15 m) . Lift can be provided but not essential. . Ramp shall be finished with non-slip material to enter the building. Minimum width or ramp shall be 1800 mm. with maximum gradient 1:12, one way length of ramp shall not exceed 9.0 m having double handrail at a height of 800 and 900 mm on both sides extending 300 mm. beyond top and bottom of the ramp. Minimum gap from the adjacent wall to the hand rail shall be 50 mm.All teaching-learning facilities for physically challenged people shall be provided in the ground floor itself. Unisex toilets with all facilities specified by the National Building Code to be provided only in the ground floor of regular buildings. Condition B: If the building is a multi-storeyed building i.e. more than 4 floors Lift must be provided with all provisions as per the National Building Code. Unisex toilets with all facilities specified by the National Building Code are to be provided in every floor Special reserved car parking facilities are to be provided	<input checked="" type="radio"/> Yes <input type="radio"/> No	Do you have barrier free environment must as provided in National building code In Yes/No YES		
Expeded Necessities Safety provisions including fire and other calamities (Refer Annexures 8 and 9)	<input checked="" type="radio"/> Yes <input type="radio"/> No			
Expeded Necessities Implementing Food Safety and Standards Act, 2006 in the Institution	<input checked="" type="radio"/> Yes <input type="radio"/> No			
Expeded Necessities General Insurance provided for assets against fire, burglary and other calamities	<input checked="" type="radio"/> Yes <input type="radio"/> No	Policy cover no 11968113		
Expeded Necessities Road suitable for use by Motor vehicle- Motorized Road	<input checked="" type="radio"/> Yes <input type="radio"/> No	Architech certificate uploaded		

2/1/2018

Dr. A.P.J. Abdul Kalam Technical University, Lucknow (Uttar Pradesh)

	<input type="radio"/> Yes <input type="radio"/> No		
Expeded Necessities General Notice Board and Departmental Notice Boards	<input type="radio"/> Yes <input type="radio"/> No		
Expeded Necessities First aid, Medical and Counselling Facilities	<input checked="" type="radio"/> Yes <input type="radio"/> No	Name of Doctor attending medical exigencies Dr. SP Sharma	
Expeded Necessities Appointment of Student Counsellor	<input checked="" type="radio"/> Yes <input type="radio"/> No	Order cpy Uploaded	
Expeded Necessities Group Insurance to be provided for the employees	<input checked="" type="radio"/> Yes <input type="radio"/> No	Policy Copy No	
Expeded Necessities Insurance for students	<input checked="" type="radio"/> Yes <input type="radio"/> No	Order cpy	
Expeded Necessities Institution-Industry Cell	<input checked="" type="radio"/> Yes <input type="radio"/> No		
Expeded Necessities Applied for membership of National Digital Library	<input checked="" type="radio"/> Yes <input type="radio"/> No		
Expeded Necessities Establishment of Anti Ragging Committee (As per All India Council for Technical Education notified Regulation for prevention and prohibition of ragging in AICTE approved Technical Institutions vide No. 37-3/ Legal/ AICTE/ 2009 dated 01.07.2009)	<input checked="" type="radio"/> Yes <input type="radio"/> No		
Expeded Necessities Establishment of Grievance Redressal Committee in the Institution and Appointment of OMBUDSMAN by the University. (As per All India Council for Technical Education (Establishment of Mechanism for Grievance Redressal) Regulations, 2012, F. No. 37-3/ Lega112012, dated 25.05.2012)	<input checked="" type="radio"/> Yes <input type="radio"/> No	Copy of order Uploaded	
Expeded Necessities Establishment of Internal Complaint Committee (ICC) (As per Section 4 All India Council for Technical Education (Gender Sensitization, Prevention and Prohibition of Sexual arassment of Women Employees and Students and Redressal of Grievances in Technical Institutions) Regulations, 2016 vide No. F. AICTE/ WH/ 2016/ 01 dated 10th June, 2016.	<input checked="" type="radio"/> Yes <input type="radio"/> No		
Expeded Necessities Establishment of Committee for SC/ ST (As per the Scheduled Castes and the Scheduled Tribes (Prevention of Atrocities) Act, 1989, No. 33 of 1989, dated 11.09.1989)	<input checked="" type="radio"/> Yes <input type="radio"/> No	Copy of order Uploaded	
Are you appling AICET to start Diploma course in pharmacy along with you existing degree course in pharmacy upload documents resolution of society,notary,affidavit of chair person of sponsoring trust/Society/section25 of the affect that they have separate facilities in tearm of infrastructure and human resourse for diploma pharmacy course	<input checked="" type="radio"/> Yes <input type="radio"/> No		



16. QR Code for (Verification)



A handwritten signature in black ink, consisting of a stylized 'P' followed by a horizontal line.

# All India Council for Technical Education

(A Statutory body under Ministry of HRD, Govt. of India)

Nelson Mandela Marg, Vasant Kunj, New Delhi-110070 Website: [www.aicte-india.org](http://www.aicte-india.org)



## APPROVAL PROCESS 2018-19

### Extension of Approval (EOA)

F.No. Northern/1-3512275577/2018/EOA

Date: 10-Apr-2018

To,

The Principal Secretary (Tech. Edu.)  
Govt. of Uttar Pradesh,  
Sachiv Bhawan, Lucknow-226001,  
12A, Navin Bhawan,  
U.P. Lucknow-226001

**Sub: Extension of Approval for the Academic Year 2018-19**

Ref: Application of the Institution for Extension of approval for the Academic Year 2018-19

Sir/Madam,

In terms of the provisions under the All India Council for Technical Education (Grant of Approvals for Technical Institutions) Regulations 2016 notified by the Council vide notification number F.No.AB/AICTE/REG/2016 dated 30/11/2016 and amended on December 5, 2017 and norms standards, procedures and conditions prescribed by the Council from time to time, I am directed to convey the approval to

Permanent Id	1-10813514	Application Id	1-3512275577
Name of the Institute	SHAMBHUNATH INSTITUTE OF ENGINEERING & TECHNOLOGY	Name of the Society/Trust	UTTHAN CENTRE FOR SUSTAINABLE DEVELOPMENT & POVERTY ALLEVIATION
Institute Address	JHALWA, NEAR IIIT, ALLAHABAD, ALLAHABAD, Uttar Pradesh, 211012	Society/Trust Address	18-A, ACUKLAND ROAD,,ALLAHABAD,ALLAHABAD,Uttar Pradesh,211001
Institute Type	Unaided - Private	Region	Northern

Opted for Change from Women to Co-Ed and vice versa	No	Change from Women to Co-Ed and vice versa Approved or Not	NA
Opted for Change of Name	No	Change of Name Approved or Not	NA
Opted for Change of Site	No	Change of Site Approved or Not	NA
Opted for Conversion from Degree to Diploma or vice versa	No	Conversion for Degree to Diploma or vice versa Approved or Not	NA
Opted for Organization Name Change	No	Change of Organization Name Approved or Not	NA

**To conduct following Courses with the Intake indicated below for the Academic Year 2018-19**

Program	Shift	Level	Course	FT/PT+	Affiliating Body (Univ/Body)	Intake Approved for 2018-19	NRI Approval Status	PIO / FN / Gulf quota / OCI/ Approval Status	Foreign Collaboration /Twinning Program Approval Status*
ENGINEERING AND TECHNOLOGY	1st	UNDER GRADUATE	COMPUTER SCIENCE & ENGINEERING	FT	Dr. A.P.J. Abdul Kalam Technical University, Uttar Pradesh, Lucknow	120	NA	NA	NA
ENGINEERING AND TECHNOLOGY	1st	UNDER GRADUATE	ELECTRONICS & COMMUNICATION ENGG	FT	Dr. A.P.J. Abdul Kalam Technical University, Uttar Pradesh, Lucknow	60	NA	NA	NA
ENGINEERING AND TECHNOLOGY	1st	UNDER GRADUATE	ELECTRICAL ENGINEERING	FT	Dr. A.P.J. Abdul Kalam Technical University, Uttar Pradesh, Lucknow	60	NA	NA	NA

Application No:1-3512275577

Note: This is a Computer generated Report. No signature is required.

Printed By : ae2617893

Page 1 of 3

Letter Printed On 2 May 2018

ENGINEERING AND TECHNOLOGY	1st	UNDER GRADUATE	MECHANICAL ENGINEERING	FT	Dr. A.P.J. Abdul Kalam Technical University, Uttar Pradesh, Lucknow	120	NA	NA	NA
MANAGEMENT	1st	POST GRADUATE	MASTERS IN BUSINESS ADMINISTRATION	FT	Dr. A.P.J. Abdul Kalam Technical University, Uttar Pradesh, Lucknow	60	NA	NA	NA
ENGINEERING AND TECHNOLOGY	1st	UNDER GRADUATE	COMPUTER SCIENCE & ENGINEERING	FT	Dr. A.P.J. Abdul Kalam Technical University, Uttar Pradesh, Lucknow	60	NA	NA	NA
ENGINEERING AND TECHNOLOGY	1st	POST GRADUATE	ELECTRONICS & COMMUNICATION (VLSI DESIGN)	FT	Dr. A.P.J. Abdul Kalam Technical University, Uttar Pradesh, Lucknow	24	NA	NA	NA
ENGINEERING AND TECHNOLOGY	1st	POST GRADUATE	MECHANICAL ENGINEERING (PROD)	FT	Dr. A.P.J. Abdul Kalam Technical University, Uttar Pradesh, Lucknow	24	NA	NA	NA
ENGINEERING AND TECHNOLOGY	1st	UNDER GRADUATE	CIVIL ENGINEERING	FT	Dr. A.P.J. Abdul Kalam Technical University, Uttar Pradesh, Lucknow	60	NA	NA	NA

+FT –Full Time,PT-Part Time

# Punitive Action against the Institute

**Course(s) Applied for Closure by the Institute for the Academic Year 2018-19**

Program	Shift	Level	Course	FT/PT+	Affiliating Body (Univ/Body)	Course Closure Status
ENGINEERING AND TECHNOLOGY	2nd	UNDER GRADUATE	ELECTRONICS & COMMUNICATION ENGG	FT	Dr. A.P.J. Abdul Kalam Technical University, Uttar Pradesh, Lucknow	Approved
ENGINEERING AND TECHNOLOGY	2nd	UNDER GRADUATE	MECHANICAL ENGINEERING	FT	Dr. A.P.J. Abdul Kalam Technical University, Uttar Pradesh, Lucknow	Approved
ENGINEERING AND TECHNOLOGY	2nd	UNDER GRADUATE	ELECTRICAL ENGINEERING	FT	Dr. A.P.J. Abdul Kalam Technical University, Uttar Pradesh, Lucknow	Approved
ENGINEERING AND TECHNOLOGY	1st	UNDER GRADUATE	ELECTRICAL AND ELECTRONICS ENGINEERING	FT	Dr. A.P.J. Abdul Kalam Technical University, Uttar Pradesh, Lucknow	Pending <sup>§</sup>

+FT-Full Time,PT-Part Time

§ Due to non-submission of NOC's from University / Board and / or State Government

In case of any differences in content in this Computer generated Extension of Approval Letter, the content/information as approved by the Executive Council / General Council as available on the record of AICTE shall be final and binding.

Strict compliance of Anti-Ragging Regulation: - Approval is subject to strict compliance of provisions made in AICTE Regulation notified vide F. No. 37-3/Legal/AICTE/2009 dated July 1, 2009 for Prevention and Prohibition of Ragging in Technical Institutions. In case Institution fails to take adequate steps to Prevent Ragging or fails to act in accordance with AICTE Regulation or fails to punish perpetrators or incidents of Ragging, it will be liable to take any action as defined under clause 9(4) of the said Regulation.

**Prof. A.P. Mittal**  
Member Secretary, AICTE

Copy to:

1. The Regional Officer,  
All India Council for Technical Education  
Govt. Polytechnic Campus  
Adjoining Directorate of Technical Education  
Vikas Nagar, Kanpur-208 002, Uttar Pradesh
2. The Director Of Technical Education\*\*,  
Uttar Pradesh
3. The Registrar\*\*,  
Dr. A.P.J. Abdul Kalam Technical University, Uttar Pradesh, Lucknow



- 4 The Principal / Director,  
SHAMBHUNATH INSTITUTE OF ENGINEERING & TECHNOLOGY  
JHALWA, NEAR IIIT, ALLAHABAD,  
ALLAHABAD, ALLAHABAD,  
Uttar Pradesh, 211012
- 5 The Secretary / Chairman,  
UTTHAN CENTRE FOR SUSTAINABLE DEVELOPMENT & POVERTY ALLEVIATION  
18-A, ACUKLAND ROAD.,  
ALLAHABAD, ALLAHABAD,  
Uttar Pradesh, 211001
- 6 Guard File(AICTE)

Note: Validity of the Course details may be verified at <http://www.aicte-india.org/>

\*\* Individual Approval letter copy will not be communicated through Post/Email. However, consolidated list of Approved Institutions(bulk) will be shared through official Email Address to the concerned Authorities mentioned above.



प्रेषक,

अवध किशोर,  
अनु सचिव,  
उ०प्र० शासन।

सेवा में,

सचिव,  
अखिल भारतीय तकनीकी शिक्षा परिषद,  
नई दिल्ली।

प्राविधिक शिक्षा अनुभाग-1

लखनऊ : दिनांक- 27 मार्च, 2018

विषय- आगामी शैक्षिक सत्र-2018-19 में पूर्व स्थापित संस्थानों में पाठ्यक्रम विशेष में प्रवेश क्षमता में कमी करने या पाठ्यक्रम/विधा को बन्द करने की अनुमति हेतु अनापत्ति प्रदान किये जाने के संबंध में।

महोदय,

उपर्युक्त विषय के संबंध में मुझे यह कहने का निदेश हुआ है कि शैक्षिक सत्र 2018-19 हेतु डा० ए०पी०जे० अब्दुल कलाम प्राविधिक विश्वविद्यालय, लखनऊ से सम्बद्ध शम्भू नाथ इंस्टीट्यूट ऑफ इंजीनियरिंग एण्ड टेक्नोलॉजी, इलाहाबाद (कोड संख्या-162) में बी०टेक इलेक्ट्रिकल एण्ड इलेक्ट्रानिक्स इंजी० के प्रथम पाली में प्रवेश क्षमता 60 से शून्य, इलेक्ट्रानिक्स एण्ड कम्प्यूनिकेशन इंजी० व सिविल इंजी० पाठ्यक्रम के प्रथम पाली में प्रवेश क्षमता 120 से 60, मैकेनिकल इंजी०, इलेक्ट्रिकल इंजी०, इलेक्ट्रानिक्स एण्ड कम्प्यूनिकेशन इंजी० के द्वितीय पाली में प्रवेश क्षमता 60 से शून्य किये जाने हेतु निम्नलिखित शर्तों के अधीन अनापत्ति प्रदान की जाती है:-

- (I) संस्थान में उक्त पाठ्यक्रमों में वर्ष 2018-19 से नया प्रवेश अनुमन्य नहीं होगा।
- (II) छात्रहित में संस्थान में उक्त पाठ्यक्रम तब तक चलते रहेंगे, जब तक पूर्व में प्रवेशित छात्र अपने संबंधित पाठ्यक्रम पूर्ण नहीं कर लेते हैं।
- (III) संस्थान में अध्ययनरत छात्र/छात्राओं के पठन-पाठन का कार्य पूर्ण कराये जाने की जिम्मेदारी संबंधित संस्था की होगी।

भवदीय,

( अवध किशोर )  
अनु सचिव।

संख्या व दिनांक तदैव-

प्रतिलिपि निम्नलिखित को सूचनार्थ एवं आवश्यक कार्यवाही हेतु प्रेषित -

1. जिलाधिकारी, इलाहाबाद।
2. क्षेत्रीय कार्यालय, ए०आई०सी०टी०ई०, कानपुर।
3. कुलसचिव, डा० ए०पी०जे० अब्दुल कलाम प्राविधिक विश्वविद्यालय, लखनऊ।
4. निदेशक, शम्भू नाथ इंस्टीट्यूट ऑफ इंजीनियरिंग एण्ड टेक्नोलॉजी, इलाहाबाद।
5. सचिव, उत्थान सेंटर फार सस्टेनेबल डेवलपमेंट एण्ड पावर्टी एलिविएशन, 18 ए, आकलैण्ड रोड, सिविल लाइन्स, इलाहाबाद।
6. गार्ड फाईल।

आज्ञा से,  
(अवध किशोर)  
अनु सचिव



Dr. A.P.J. Abdul Kalam Technical University U. P., Lucknow

Sector-11 Jankipuram vistar Yojna, Lucknow 226021

Ref. No. AKTU/Dy. Reg./2018/9408

Date: 28 March, 2018

### No Objection Certificate to Closure of Course & Programme

The Utthan-Center for Sustainable Development & Poverty Alleviation, Allahabad vide its Executive meeting held on 1/6/2018 at vide item no 71 have resolved to Closure of Course & Programme.

- I- B.Tech Electrical & Electronics Engineering Shift I (60 Seat)
- II- B.Tech Mechanical Engineering Shift II (60 Seat)
- III- B.Tech Electrical Engineering Shift II (60 Seat)
- IV- B.Tech Electronics and Communication Engineering Shift II (60 Seat)

Shambhunath Institute of Engineering And Technology at Jhalwa, Allahabad vide application ref. no 00 date 1/10/2018 made by the Utthan-Center for Sustainable Development & Poverty Alleviation, 18-A Auckland Road Civil Lines, Allahabad, this is to confirm that Dr. A.P.J. Technical University Uttar Pradesh, Lucknow affiliating body has no objection to Closure of Course & Programme.

- I- B.Tech Electrical & Electronics Engineering Shift I (60 Seat)
- II- B.Tech Mechanical Engineering Shift II (60 Seat)
- III- B.Tech Electrical Engineering Shift II (60 Seat)
- IV- B.Tech Electronics and Communication Engineering Shift II (60 Seat)

at


Shambhunath Institute of Engineering And Technology at Jhalwa, Allahabad

- I- Re-arrangement of current students/ students who were admitted in these Courses in the previous years and who are trailing due to failures, etc. are mentioned in the following table.

Course requested for Closure	Number of current students	Number of students admitted in these Course(s) in the previous years and who are trailing due to failures	Details about rearrange ments of students
B.Tech Electrical & Electronics Engineering Shift I	1 <sup>st</sup> year 3 Student 2 <sup>nd</sup> year 2 Student 3 <sup>rd</sup> year 7 Student 4 <sup>th</sup> year 11 Student	Nil	Nil
B.Tech Mechanical Engineering Shift II	1 <sup>st</sup> year 3 Student 2 <sup>nd</sup> year 4 Student 3 <sup>rd</sup> year 15 Student 4 <sup>th</sup> year 34 Student	Nil	Nil
B.Tech Electrical Engineering Shift II	1 <sup>st</sup> year 3 Student 2 <sup>nd</sup> year 3 Student 3 <sup>rd</sup> year 7 Student 4 <sup>th</sup> year 6 Student	Nil	Nil
B.Tech Electronics and Communication Engineering Shift II	3 <sup>rd</sup> year 7 Student 4 <sup>th</sup> year 6 Student	Nil	Nil

2- Current Staff strength, re-arrangements and dues, if any, shall be settled as per existing norms and Regulations on that behalf.

Liabilities, if any, on this count shall be the sole responsibility of the applicant of the Society/ Trust and shall be settled as per the rules and regulations as applicable



(A.K. Shukla)  
Dy. Registrar

डा० राकेश वर्मा  
पी०सी०एस०  
कुलसचिव



डा० ए०पी०जे० अब्दुल कलाम प्राविधिक विश्वविद्यालय  
आई०ई०टी० परिसर, सीतापुर रोड, लखनऊ- 226021  
दूरभाष: 0522-2732193  
फैक्स: 0522-2732185

पत्रांक:- ए०के०टी०यू० / कुस०का० / स०वि० / 2017 / 700-1295  
दिनांक: 15 मई, 2017

College Code 162

सेवा में,

निदेशक / प्राचार्य,

Shambhu Nath Institute of Engg. & Technolgy, Allahabad

Jhalwa

विषय: शैक्षिक सत्र 2017-18 की अस्थायी सम्बद्धता (Provisional Affiliation) के सम्बन्ध में।  
महोदय / महोदया,

उपर्युक्त विषय के सम्बन्ध में मुझे यह सूचित करने का निदेश हुआ है कि अखिल भारतीय तकनीकी शिक्षा परिषद, नई दिल्ली के द्वारा सत्र 2017-18 हेतु आपके संस्थान को प्रदान की गयी मान्यता के आधार पर विश्वविद्यालय सम्बद्धता समिति / उ०प्र० शासन की सम्बद्धता समीक्षा समिति द्वारा विचारोपरान्त की गई संस्तुतियों एवं इन संस्तुतियों के क्रम में निर्गत शासनादेश संख्या 1667 / सोलह-1-2016-13(5) / 2015 दिनांक 12.05.2017 की अपेक्षानुसार, विश्वविद्यालय में प्रवर्तित उत्तर प्रदेश प्राविधिक विश्वविद्यालय अधिनियम 2000 की धारा 23(2) के अधीन मा० कार्यपरिषद से अनुमोदन, की प्रत्याशा में, संस्थान को निम्नानुसार पाठ्यक्रम प्रवेश क्षमता के साथ

Course Name	Branch Name	Shift	Affiliation Intake Applied for	COA/PCI Intake	Affiliation Intake Approved
B.Tech	Civil Engineering	Shift I	120		120
B.Tech	Computer Science and Engineering	Shift I	120		120
B.Tech	Computer Science and Engineering	Shift II	60		60
B.Tech	Electrical & Electronics Engineering	Shift I	60		60
B.Tech	Electrical Engineering	Shift I	60		60
B.Tech	Electrical Engineering	Shift II	60		60
B.Tech	Electronics and Communication Engineering	Shift I	120		120
B.Tech	Electronics and Communication Engineering	Shift II	60		60
B.Tech	Mechanical Engineering	Shift I	120		120
B.Tech	Mechanical Engineering	Shift II	60		60
M.Tech	Production Engineering	Shift I	24		24
M.Tech	VLSI Design	Shift I	24		24
MBA	MBA	Shift I	60		60

स्ववित्त पोषित योजना के अन्तर्गत शैक्षिक सत्र 2017-18 हेतु विश्वविद्यालय के द्वारा अस्थाई सम्बद्धता की सहर्ष स्वीकृति प्रदान की जाती है। उपरोक्त अस्थायी सम्बद्धता निम्नलिखित शर्तों के अधीन है:-

- संस्थान द्वारा अखिल भारतीय तकनीकी शिक्षा परिषद, नई दिल्ली / डा० ए०पी०जे० अब्दुल कलाम प्राविधिक विश्वविद्यालय द्वारा निर्धारित भूमि, भवन, अवस्थापना सुविधाएं पाठ्यक्रम हेतु निर्धारित पठन-पाठन / पाठ्यचर्या, प्रयोगशाला हेतु निर्धारित उपकरणों का निरीक्षण तथा विश्वविद्यालय के निरीक्षक मण्डल द्वारा संस्था के निरीक्षण में दर्शायी गई कमियों / मानकों को पूर्ण कराना अनिवार्य है। संस्था को प्रदत्त अस्थाई सम्बद्धता स्वतः निरस्त समझी जायेगी, जिसका सम्पूर्ण उत्तरदायित्व स्वयं संस्थान / प्रबन्धकों की स्थिति में होगा।
- निरीक्षण मण्डल द्वारा अवस्थापना सुविधाओं एवं सवायोजित शिक्षकों के सत्यापन के साथ-साथ संस्थान का आडिट विश्वविद्यालय द्वारा किसी भी समय किया जा सकता है।
- बी.फार्म / एम.फार्म. / बी.आर्क. / एम.आर्क. पाठ्यक्रम संचालित करने वाले संस्थानों को फार्मसी काउंसिल आफ इण्डिया एवं सिविल आफ आर्किटेक्चर के द्वारा पाठ्यक्रम संचालन हेतु निर्धारित मानकों की पूर्ति एवं संबंधित काउंसिल से सत्र विशेष हेतु अनुमोदन भी किया जाना अनिवार्य होगा। संस्थान द्वारा निर्धारित मानकों को पूर्ण न करने की दशा में एवं अभातिशप एवं पी.सी.आई. / सी.ओ.ए. (यथा लागू) के द्वारा अनुमन्य प्रवेश क्षमता से अधिक प्रवेश लेने की दशा में विश्वविद्यालय के द्वारा संस्थान को प्रदत्त अस्थाई सम्बद्धता स्वतः निरस्त समझी जायेगी।

Signature Not Verified

Digital Signature of RAKESH V. VARMA  
Organization: Shaheed Rakesh V. Varma Institute of Engineering & Technology  
Serial Number: e15dce4e4597d5ca1264ac1879b2a7b1917...3136e150a4792d2e2706acc  
Reason: I am the author of this document



जिसका सम्पूर्ण उत्तरदायित्व स्वयं संस्थान/प्रबन्धतंत्र का होगा।

4. संस्थान प्राविधिक शिक्षा विभाग, उत्तर प्रदेश शासन/डा0ए0पी0जे0 अब्दुल कलाम प्राविधिक विश्वविद्यालय उ0प्र0 द्वारा प्रवेश/शुल्क के सम्बन्ध में समय-समय पर जारी किये गये दिशा-निर्देशों का अनुपालन सुनिश्चित करेगा तथा शुल्क निर्धारण समिति द्वारा नियमानुसार अनुमन्य फीस ही प्रवेशित छात्रों से लेगा। साथ ही, संस्थान शिक्षण-प्रशिक्षण से सम्बन्धित शासन/विश्वविद्यालय द्वारा वांछित सूचना उन्हें समय से उपलब्ध करायेगा। संस्थान द्वारा उपर्युक्त अपेक्षाओं में विफल रहने पर सम्बद्धता सम्बन्धी विशेषाधिकार को कम करने अथवा समाप्त करने की कार्यवाही की जायेगी।
5. संस्था को सम्बद्धता प्राप्त हो जाने के उपरान्त यदि संस्था द्वारा आनलाइन आवेदन के समय भरी गयी सूचनाओं/विवरण तथा सम्बद्धता संबंधी शुल्क न जमा करने तथा सीटों की संख्या में किसी भी प्रकार की त्रुटि शासन/विश्वविद्यालय के संज्ञान में आती है तो संस्था को प्रदत्त अस्थाई सम्बद्धता स्वतः निरस्त समझी जायेगी जिसका सम्पूर्ण उत्तरदायित्व स्वयं संस्थान का होगा।
6. विश्वविद्यालय में प्रवर्तित उ0प्र0 प्राविधिक विश्वविद्यालय के प्रथम विनियम 2010 के अध्याय-6 (सम्बद्धता) में उल्लिखित प्राविधानों का पालन संस्था द्वारा सुनिश्चित किया जाएगा अन्यथा की स्थिति में सम्बद्धता समाप्त करने की कार्यवाही की जायेगी।
7. संस्थान 01 अगस्त, 2017 के पूर्व नियामक संस्थाओं द्वारा उसे अनुमन्य प्रवेश क्षमता के सापेक्ष नियामक संस्था के मानको के अनुरूप अपेक्षित संख्या में, निर्धारित अर्हता धारक शिक्षक एवं निदेशक/प्राचार्य की नियुक्ति पूर्ण कर लेगा। साथ ही, इन शिक्षकों की सूची तथा चयन से सम्बन्धित समस्त अभिलेख विश्वविद्यालय को प्रस्तुत किया जायेगा एवं इस आशय का नोटराईज्ड शपथ पत्र देना होगा कि उनके द्वारा नियमानुसार अपेक्षित संख्या में शिक्षकों की नियुक्ति कर ली गई है। विश्वविद्यालय द्वारा इनके स्वतंत्र सत्यापन में कोई त्रुटि, कुट रचना/विसंगति पायी जाती है तो संस्थान को प्रदत्त अस्थायी सम्बद्धता स्वतः निरस्त समझी जायेगी जिसका सम्पूर्ण उत्तरदायित्व स्वयं संस्थान का होगा।
8. सत्र प्रारम्भ होने के उपरान्त यदि संस्था के निदेशक/प्राचार्य का पद रिक्त होता है तो पद रिक्त होने के दिनांक तिथि से तीन-माह के अन्दर रिक्त पद पर चयन की कार्यवाही पूर्ण कर नियुक्त कर ली जाय जिसकी सूचना विश्वविद्यालय को अवश्य काराये। (अध्याय:6.15)
9. सत्र प्रारम्भ होने के पश्चात् संस्था में कार्यरत शिक्षकों द्वारा संस्था छोड़ने की स्थिति में 15 दिन (कार्य दिवस) के अन्दर विश्वविद्यालय को अवश्य सूचित करें। (अध्याय:6.18)
10. शैक्षिक एवं शिक्षणोत्तर स्टाफ के वेतन का आहरण नियमित रूप से किया जायेगा, अन्यथा की स्थिति में विश्वविद्यालय द्वारा नियमानुसार कार्यवाही की जायेगी। (अध्याय:6.25बी.)
11. लैब एवं उसके उपकरणों की सम्पूर्ण विवरण संस्था के सूचना पट, वेबसाइट पर प्रदर्शित होने चाहिए एवं इसकी सूचनाएं विश्वविद्यालय को भी अवश्य सूचित कराये। (अध्याय:6.13)
12. संस्था की समस्त सूचनाएं संस्था के सूचना पट, वेबसाइट पर प्रदर्शित होने चाहिए एवं इसकी सूचना विश्वविद्यालय को भी अवश्य सूचित करये। (अध्याय:6.16)
13. संस्था द्वारा छात्रों के लिये गये शुल्क की सूचना संस्था द्वारा अपनी वेबसाइट पर तथा संस्था के सूचना पट पर अवश्य चस्पा की जायेगी। इसकी सूचना विश्वविद्यालय को उपलब्ध करायी जायेगी अन्यथा संस्था के विरुद्ध यथोचित कार्यवाही किये जाने पर विचार किया जायेगा।
14. अखिल भारतीय तकनीकी शिक्षा परिषद की मान्यता समाप्त होने या निरस्त किये जाने या प्रत्याहित करने की दशा में सम्बद्धता का यह अनुमोदन स्वतः निरस्त हो जायेगा।
15. फार्मसी तथा आर्किटेक्चर की विधाओं के शिक्षण प्रशिक्षण से सम्बद्ध संस्थाओं को इन विधाओं के समस्त पाठ्यक्रमों हेतु सम्बन्धित व्यवसाय नियामक संगठन फार्मसी काउंसिल आफ इण्डिया/आर्किटेक्चर काउंसिल आफ इण्डिया (यथा लागू) से सत्र 2017-18 हेतु मान्यता का अनुमति पत्र, प्रवेश हेतु आहूत की जाने वाली राज्य प्रवेश परीक्षा की काउंसिलिंग के पूर्व विश्वविद्यालय को अनिवार्य रूप से उपलब्ध कराना होगा। मान्यता आदेश अप्राप्त रहने की दशा में संस्थाओं को प्रदत्त अस्थाई सम्बद्धता स्वतः निरस्त समझी जायेगी। फार्मसी तथा वास्तुकला के समस्त पाठ्यक्रमों में संस्थान सत्र 2017-18 में किसी भी नये छात्र को पाठ्यक्रम विशेष में न तो काउंसिलिंग और न ही अपने स्तर से सीधे रिक्त सीट या प्रबन्धकिया सीट पर प्रवेश दे सकेगा। इन परिस्थितियों के लिए संस्थान स्वयं उत्तरदायित्व होगा।
16. संस्थान का शैक्षिक सत्र के अन्तर्गत किसी भी समय औचक निरीक्षण विश्वविद्यालय द्वारा किया जा सकता है और उक्त औचक निरीक्षण में निर्धारित मानकों के सापेक्ष कमियों के दृष्टिगत सम्बद्धता समाप्त करने की कार्यवाही की जा सकती है।
17. जिन संस्थानों की अभातशिप एवं विश्वविद्यालय के मानकों के सम्बन्ध में शासन अथवा विश्वविद्यालय स्तर से कोई निरीक्षण अथवा जांच की जाती है अथवा कोई नोटिस जारी की जाती है तो सम्बन्धित संस्थानों की सम्बद्धता तदकार्यवाही के अधीन होगी।
18. संस्थान द्वारा प्रवेश में उत्तर प्रदेश शैक्षणिक संस्थाओं में प्रवेश (अनुसूचित जातियों/अनु0 जनजातियों के अतिरिक्त) अधिनियम, 2006, विश्वविद्यालय द्वारा निर्धारित प्रवेश मानकों, एवं अनुसूचित जाति/जनजाति के छात्रों से नियमानुसार नि के अतिरिक्त किसी अन्य प्रकार का शुल्क न लिए जाने सम्बन्धि राज्य सरकार के शासनादेश के व्यवस्थाओं के अनुपालन न करने के सम्बद्धता समाप्त करने की कार्यवाही की जायेगी।
19. विभिन्न संवर्गों के छात्रों हेतु शुल्क प्रतिपूर्ति के सम्बन्ध में शासन/विश्वविद्यालय द्वारा समय-समय पर निर्गत शासनादेशों देशों का अनुपालन संस्थान द्वारा सुनिश्चित किया जायेगा। यदि, संस्थान द्वारा इन आदेशों की अवहेलना की जाती है तो उस स्थिति की सम्बद्धता समाप्त करने की कार्यवाही की जायेगी।

Digitally signed by RAKESH V. SINGH  
Organisation: Personal  
State: Uttar Pradesh  
Postal Code: 220024Country: IN  
Serial Number:  
0150c9e4f597f9ca1264ac187902a701912053136a150a4792a2e2708cc0  
Reason: I am the author of this document

Signature Not Verified

20. संस्थान द्वारा यह सुनिश्चित किया जाए कि संस्थान में नवप्रवेशित/अध्ययनरत छात्रों से वही शुल्क लिया जाए जो शुल्क निर्धारण समिति द्वारा निर्धारित किया गया हो। अन्य किसी प्रकार का शुल्क/डोनेशन लेने की शिकायत पर विश्वविद्यालय द्वारा संस्था की सम्बद्धता समाप्त करने एवं संस्था को Black List करने की कार्यवाही की जायेगी।

21. AMS (Academic Monitoring system) के संबंध में विश्वविद्यालय द्वारा जारी परिपत्र संख्या उ0प्र0प्रा0वि0/कुस0 का0/2014/4414-21 दिनांक 11.07.2014 के अनुपालन की अनिवार्यता होगी।

22. विश्वविद्यालय द्वारा शैक्षणिक एवं परीक्षा संबंधी कार्यों हेतु संस्थान के शिक्षकों एवं शिक्षणेत्तर कर्मचारियों को दिये गये दायित्वों का पालन सुनिश्चित करवाना, संस्थान का दायित्व होगा। संस्थान का यह दायित्व होगा कि वह शिक्षक अथवा शिक्षणेत्तर कर्मचारियों को तत्काल ही कार्यमुक्त करना सुनिश्चित करेंगे। कतिपय कारणोंवश यदि ऐसा सम्भव न हो तो संस्थान द्वारा विश्वविद्यालय से अनुमोदन प्राप्त किया जाना आवश्यक होगा।

23. विगत शैक्षिक सत्र में पाठ्यक्रमों में पंजीकृत छात्रों की न्यून संख्या, मानकानुसार अपेक्षित संख्या से न्यून संख्या में उपलब्ध अर्ह शिक्षकों एवं पंजीकृत छात्रों के न्यूनतर परीक्षा परिणाम के कारण कतिपय संस्थानों की स्वीकृत प्रवेश क्षमता का एक निश्चित प्रतिशत का सम्बद्धन सत्र 2017-18 हेतु स्थगित रखा गया है। आगामी सत्र 2018-19 हेतु सम्बद्धता जारी करने के पूर्व इन्हे पूर्णजीवित करने या संशोधित करने पर विश्वविद्यालय द्वारा समीक्षा की जायेगी।

24 पाठ्यक्रम विशेष के सम्बद्धता की लम्बित क्षमता की गणना सम्बद्धता विवरण की तालिका के स्तंभ 4 या 5 (यथा लागू) में स्तंभ 6 के मूल्य को घटा कर प्राप्त की जा सकती है।

उपर्युक्त शर्तों के अनुपालन में विचलन अथवा संस्था के औचक निरीक्षण में किसी प्रकार की कमियां पायी जाने की स्थिति में संस्था की अस्थायी सम्बद्धता स्वतः निरस्त समझी जायेगी, जिसका सम्पूर्ण उत्तरदायित्व स्वयं संस्थान/प्रबन्धतंत्र का होगा।

(राकेश वर्मा)  
कुलसचिव

पृष्ठांकन संख्या व दिनांक: उपरोक्त

प्रतिलिपि निम्नलिखित को सूचनार्थ एवं आवश्यक कार्यवाही हेतु प्रेषित:-

1. प्रमुख सचिव, मा0 कुलाधिपति/श्री राज्यपाल उत्तर प्रदेश, राजभवन लखनऊ।
2. प्रमुख सचिव, प्राविधिक शिक्षा विभाग, उत्तर प्रदेश शासन, लखनऊ।
3. अध्यक्ष, अखिल भारतीय तकनीकी शिक्षा परिषद, नई दिल्ली।
4. निदेशक, समाज कल्याण, उत्तर प्रदेश शासन, लखनऊ।
5. गार्ड फाइल।



Signature Not Verified

Digitally Signed by RAKESH VERMA  
Organisation: Personal  
State: Uttar Pradesh  
Postal Code: 226004, Country: IN  
Serial Number: 3136a150a479252e2708cc  
Reason: I am the author of this document

कार्यालय अग्नि शमन केन्द्र इलाहाबाद

दिनांक - 17.02.2017

संख्या नि-11/एफ0एस0/2017-2018


विषय:- अग्निशमन व्यवस्था संबंधित अनापत्ति-प्रमाण पत्र दिये जाने के संबंध में।

महोदय,

आपके पत्रांक सं0 एस0आई0ई0टी0/2017/2864 दिनांक 07.01.2017 का संदर्भ लेते हुए शम्भूनाथ इंस्टीट्यूट ऑफ इंजीनियरिंग एण्ड टेक्नोलॉजी, झलवा, इलाहाबाद का फायर रिस्क व अग्नि शमन व्यवस्था के दृष्टिकोण से निरीक्षण किया गया तो अग्निशमन यंत्र व फायर फायटिंग सिस्टम कार्यशील व संतोषजनक पाया गया।

अतः संबंधित को दिनांक 18 फरवरी 2017 से दिनांक 17 फरवरी 2018 तक के लिए अग्नि शमन व्यवस्था संतोषजनक पाये जाने के उपरान्त अनापत्ति प्रमाण-पत्र जारी किया गया साथ ही निर्देशित किया जाता है कि अग्नि शमन व्यवस्था को सदैव क्रियाशील रखना प्रबंधक का उत्तरदायी होगा। अग्नि शमन व्यवस्था अकार्यशील होने की दशा में यह प्रमाण पत्र स्वतः निरस्त माना जायेगा

सिस्टम को सदैव कार्यशील दशा में बनाये रखे।

  
अग्निशमन अधिकारी  
इलाहाबाद।

Fire Station Officer  
Allahabad



0 1 - 3 5 1 2 2 7 5 5 7 7 1 7 . 1 0 0 5 0 0 2

**AKTU CODE : 162**

An ISO 9001:2008 Certified Institute

**SHAMBHUNATH INSTITUTE OF ENGINEERING & TECHNOLOGY (SIET)**

(Approved by AICTE, New Delhi & Affiliated to Dr. A.P.J. Abdul Kalam Technical University, Lucknow)

Date : 15/02/2016

## Undertaking

Our institute Shambhunath Institute of Engineering & Technology, Jhalwa, Allahabad Undertake that fire certificate will be expired on dated 17<sup>th</sup> February 2018. I have already submitted application for renewal for the same.

Director

**DIRECTOR**  
SHAMBHUNATH INSTITUTE OF  
ENGINEERING AND TECHNOLOGY  
JHALWA-ALLAHABAD-211012

**DIRECTOR**  
SHAMBHUNATH INSTITUTE OF  
ENGINEERING AND TECHNOLOGY  
JHALWA-ALLAHABAD-211012

## कार्यालय अग्नि शमन केन्द्र इलाहाबाद

संख्या नि-13/एफ0एस0/2018-2019

दिनांक-05.02.2018

विषय:-अग्निशमन व्यवस्था संबंधित अनापत्ति-प्रमाण-पत्र दिये जाने के संबंध में।

महोदय,

आपके पत्रांक सं0 एस0आई0ई0टी0/18/017 दिनांक 08.01.2018 का संदर्भ लेते हुए शम्भूनाथ इंस्टीट्यूट ऑफ इंजीनियरिंग एण्ड टेक्नोलॉजी, झलवा, इलाहाबाद का फायर रिस्क व अग्नि शमन व्यवस्था के दृष्टिकोण से निरीक्षण किया गया। तो अग्निशमन यंत्र व फायर फायटिंग सिस्टम कार्यशील व संतोषजनक पाया गया।

अतः संबंधित को दिनांक 18 फरवरी 2018 से दिनांक 17 फरवरी 2019 तक के लिए अग्नि शमन व्यवस्था संतोषजनक पाये जाने के उपरान्त अनापत्ति प्रमाण-पत्र जारी किया गया। साथ ही निर्देशित किया जाता है कि अग्नि शमन व्यवस्था को सदैव कार्याशील रखना प्रबंधक का उत्तरदायी होगा। अग्नि शमन व्यवस्था अकार्यशील होने की दशा में यह प्रमाण पत्र स्वतः निरस्त माना जायेगा।

सिस्टम को सदैव कार्यशील दशा में बनाये रखे।

  
अग्निशमन अधिकारी  
इलाहाबाद।  
Fire Station Officer  
Allahabad



# INDIAN INCOME TAX RETURN ACKNOWLEDGEMENT

[Where the data of the Return of Income in Form ITR-1 (SAHAJ), ITR-2, ITR-3, ITR-4, ITR-5, ITR-6, ITR-7 transmitted electronically with digital signature]

Assessment Year  
**2017-18**

PERSONAL INFORMATION AND THE DATE OF ELECTRONIC TRANSMISSION	Name <b>UTTHAN CENTRE FOR SUSTAINABLE DEVELOPMENT AND POVERTY ALLEVIATION</b>			PAN <b>AAATU0887F</b>		
	Flat/Door/Block No <b>18-A</b>		Name Of Premises/Building/Village		Form No. which has been electronically transmitted <b>ITR-7</b>	
	Road/Street/Post Office <b>AUCKLAND ROAD</b>		Area/Locality <b>CIVIL LINES</b>			
	Town/City/District <b>ALLAHABAD</b>		State <b>UTTAR PRADESH</b>	Pin/Zip Code <b>211001</b>	Status <b>AOP/BOI</b>	
	Designation of AO(Ward/Circle) <b>DC/ACIT-2, ALLAHABAD</b>			Original or Revised <b>ORIGINAL</b>		
	E-filing Acknowledgement Number <b>204828231090917</b>			Date(DD/MM/YYYY) <b>09-09-2017</b>		
	1 Gross total income		2 Deductions under Chapter-VI-A		3 Total Income	
	3a Current Year loss, if any		4 Net tax payable		5 Interest payable	
	6 Total tax and interest payable		7 Taxes Paid		8 Tax Payable (6-7e)	
	9 Refund (7e-6)		10 Exempt Income			

1	0
2	0
3	0
3a	0
4	0
5	0
6	0
7a	0
7b	103367
7c	0
7d	0
7e	103367
8	0
9	103367
10	0

This return has been digitally signed by KAUSHAL KUMAR TEWARI in the capacity of SECRETARY  
 having PAN AAVPT0575E from IP Address 117.214.133.174 on 09-09-2017 at ALLAHABAD  
 Dsc SI No & issuer 2074052957246075155CN=SafeScript sub-CA for RCAI Class 2 2014, OU=Sub-CA, O=Sify Technologies Limited, C=IN

**DO NOT SEND THIS ACKNOWLEDGEMENT TO CPC, BENGALURU**

**N. SHUKLA AND CO.**  
Chartered Accountants



S-401, S-401, KAILASH APARTMENT 28-A  
JAWAHAR LAL NEHRU ROAD,, ALLAHABAD  
UTTAR PRADESH 211002  
Ph. 9415237088, 532-2468088

**FORM NO. 10B**

[See Rule 17B]

**Audit Report under section 12A (b) of the Income-tax Act, 1961 in the case of  
charitable or religious trusts or institutions**

I have examined the balance sheet of UTTAN CENTRE FOR SUSTAINABLE DEVELOPMENT AND POVERTY ALLEVIATION AAATU0887F [name and PAN of the trust or institution] as at 31/03/2017 and the Profit and loss account for the year ended on that date which are in agreement with the books of account maintained by the said trust or institution

I have obtained all the information and explanations which to the best of my knowledge and belief were necessary for the purposes of the audit. In my opinion, proper books of account have been kept by the head office and the branches of the above-named trust visited by me so far as appears from my examination of the books, and proper Returns adequate for the purposes of audit have been received from branches not visited by me subject to the comments given below:

In my opinion and to the best of my information, and according to information given to me the said accounts give a true and fair view: -

- i. in the case of the balance sheet of the state of affairs of the above-named trust as at 31/03/2017
- ii. in the case of the profit and loss account, of the profit or loss of its accounting year ending on 31/03/2017

The prescribed particulars are annexed hereto.

Place :ALLAHABAD  
Date : 30/08/2017

For N. SHUKLA AND CO.  
Chartered Accountants

(NITYANAND SHUKLA)  
PROPRIETOR

Membership No: 075018  
Registration No: 006296C

**ANNEXURE  
STATEMENT OF PARTICULARS**

*I Application of income for charitable or religious purposes.*

1.	Amount of income of the previous year applied to charitable or religious purposes in India during that year.	318108413
2.	Whether the trust has exercised the option under clause (2) of the Explanation to section 11 (1)? If so, the details of the amount of income deemed to have been applied to charitable or religious purposes in India during the previous year.	No
3.	Amount of income Accumulated or set apart for application to charitable or religious purposes, to the extent it does not exceed 15 per cent of the income derived from property held under trust Wholly for such purposes.	No
4.	Amount of income eligible for exemption under section 11(1)(c) [Give details]	No
5.	Amount of income, in addition to the amount referred to in item 3 above, accumulated or set apart for specified purposes under section 11(2)	0
6.	Whether the amount of income of mentioned in item 5 above has been invested or deposited in the manner laid down in section 11(2)(b)? If so, the details thereof.	NA
7.	Whether any part of the income in respect of which an option was exercised under clause (2) of the Explanation to section 11(1) in any earlier year is deemed to be income of the previous year under section 11(B)? If so, the details thereof.	NA
8.	Whether, during the previous year, any part of income accumulated or set apart for specified purposes under section 11(2) in any earlier year :-	
a.	has been applied for purposes other than charitable or religious purposes or has ceased to be accumulated or set apart for application thereto, or	No
b.	has ceased to remain invested in any security referred to in section 11(2)(b)(i) or deposited in any account referred to in section 11(2)(b)(ii) or section 11(2) (b) (iii), or	No
c.	has not been utilised for purpose for which it was accumulated or set apart during the period for which it was to be accumulated or set apart, or in the year immediately following the expiry thereof? If so, the details thereof	No

**II. Application or use of income or property for the benefit of persons referred to in section 13 [3].**

1.	Whether any part of the income or property of the trust was lent, or continues to be lent, in the previous year to any person referred to in section 13(3) (hereinafter referred to in this Annexure as such person) ? If so, give details of the amount, rate of interest charged and the nature of security, if any.	NO
2.	Whether any land, building or other property of the trust was made, or continued to be made, available for the use of any such person during the previous year? If so, give details of the property and the amount of rent or compensation charged, if any.	NO







3.	Whether any payment was made to any such person during the previous year by way of salary allowance or otherwise? If so, give details.	NO
4.	Whether the services of the trust were made available to any such person during the previous year? If so, give details thereof together with remuneration or compensation received, if any.	NO
5.	Whether any share, security, or other property was purchased by or on behalf of the trust during the previous year from any such person? If so, give details thereof together with the consideration paid.	NO
6.	Whether any share, security, or other property was sold by or on behalf of the trust during the previous year to any such person? If so, the details thereof together with the consideration received.	NO
7.	Whether any income or property of the trust was diverted during the previous year in favour of any such person? If so, give details thereof together with the amount of income or value of property so diverted.	NO
8.	Whether the income or property of the trust was used or applied during the previous year for the benefit of any such person in any other manner? If so, give details.	NO



**III. Investment held at any time during the previous year(s) in concerns in which persons referred to in section 13(3) have a substantial interest.**

Sl.No	Name and address of the concern	Where the concern is a company No. and class of shares held	Nominal value of the investment	Income from the investment	Whether the amount in Col. 4 exceeded 5% of the capital of the concern during the previous year-say. Yes/No

Place : ALLAHABAD  
Date : 30/08/2017

For N. SHUKLA AND CO.  
Chartered Accountants  
Allahabad  
NITYANAND SHUKLA  
PROPRIETOR  
Members since 19518  
Registration No: 006296C

**UTTHAN CENTRE FOR SUSTAINABLE DEVELOPMENT & POVERTY ALLEVIATION**  
**18-A AUCKLAND ROAD, ALLAHABAD**

**BALANCE SHEET AS ON 31st MARCH -2017**

LIABILITIES	AMOUNT (Rs)	ASSETS	AMOUNT (Rs)
CAPITAL FUND B/F	735069152.59	FIXED ASSETS	118856448.00
DEFCIT UTTHAN	-335485.71	SIET	382044912.67
DEFCIT SIET	-5155807.73	SIP	31541335.80
SURPLUS SIP	5764712.65	SIM	16781880.10
DEFCIT SIM	-3405518.00	VBPS	100226429.86
SURPLUS VBPS	4872003.50	VBPS-Kazipur	17552058.29
DEFCIT VBPS KAZIPUR	-4635274.00	SITI	6476543.00
DEFCIT SITI	-1529199.00	BTC	9323540.00
SURPLUS BTC	1435488.00	FDR	
	732080072.30	A/C 5308030300024970	338380.00
CURRENT LIABILITIES		A/C 5308030300025630	279574.00
SUNDRY CREDITORS	203453.00	A/C 5308030300025923	266325.00
		A/C 5308030300025924	2437621.00
CURRENT LIABILITIES FOR EXP.		A/C 5308030300025951	1328014.00
AUDIT FEE PAYABLE	5500.00	A/C 5308030300025958	706906.00
EPF PAYABLE	2934.00	A/C 5308030300026337	1886278.00
		A/C 5308030300026338	1400021.00
		A/C 5308030300026378	3598691.00
		A/C 5308030300026379	4411666.00
		A/C 5308030300026989	484850.00
		A/C 5308030300026769	399387.00
		A/C 5308030300026770	665512.00
		A/C 5308030300026553	363415.00
		A/C 5308030300027078	2402012.00
		A/C 5308030300026556	363415.00
		A/C 5308030300026957	2466577.00
		A/C 5308030300026777	591068.00
		A/C 5308030300026778	827496.00
		A/C 5308030300027219	647975.00
		A/C 5308030300027610	1215729.00
		A/C 5308030300027611	1215729.00
		A/C 5308030300027612	1215729.00
		A/C 5308030300027613	1215729.00
		A/C 5308030300027614	1215729.00
		A/C 5308030300027615	1215729.00
		A/C 5308030300027616	1215729.00
		A/C 5308030300027617	1215729.00
		A/C 5308030300027618	1215729.00
		A/C 5308030300027619	1215729.00
		A/C 5308030300027620	1215729.00
		A/C 5308030300027621	1215729.00
		A/C 5308030300027622	607866.00
		A/C 5308030300027623	607866.00
		CASH IN BANK	
		U.B.I./A/C NO. 530802010000998	1458.42
		U.B.I./A/C NO. 630702010000006	3417046.00
		U.B.I./A/C NO. 530802010001320	1882705.43
		U.B.I./A/C NO. 530801010037264	50000.00
		T.D.S. (F.D.R.) A.Y.-2009-10	46753.00
		T.D.S. (F.D.R.) A.Y.-2010-11	15050.00
		T.D.S. (INBAR) A.Y.-2010-11	77407.00
		T.D.S. (F.D.R.) A.Y.-2011-12	142708.00
		T.D.S. (F.D.R.) A.Y.-2012-13	30268.00
		T.D.S. (RENT) A.Y.-2013-14	21096.00
		T.D.S. (RENT) A.Y.-2014-15	21096.00
		T.D.S. (RENT) A.Y.-2015-16	19338.00
		T.D.S. (RENT) A.Y.-2015-16	1758.00
		T.D.S. (RENT) A.Y.-2016-17	21096.00
		T.D.S. (RENT) A.Y.-2016-17	15.00
		T.D.S. (RENT) A.Y.-2017-18	21896.00
		CASH IN HAND	406957.73
		LOAN & ADVANCE	1642500.00
TOTAL	732291959.30	TOTAL	732291959.30

*Dr. D.N. Tewari*  
Dr. D.N. Tewari  
President

*Dr. Kaushal Kumar*  
Dr. Kaushal Kumar  
Secretary

NB AS PER OUR REPORT OF EVEN DATE ANNEXED

DATE 30.08.2017  
PLACE ALLAHABAD

*N. Shukla*  
NITAN SHUKLA & CO.  
CHARTERED ACCOUNTANTS  
M. NO. 5011  
Allahabad  
Chartered Accountants

UTTHAN CENTRE FOR SUSTAINABLE DEVELOPMENT & POVERTY ALLEVIATION  
18-A AUCKLAND ROAD, ALLAHABAD  
INCOME & EXPENDITURE AS ON 31st MARCH-2017


EXPENDITURE	AMOUNT (Rs)	INCOME	AMOUNT (Rs)
To, Audit Fees	5500.00	By Sale of Plants	3836600.00
To, Bank charges	493.00	By Receipt from donation	2125000.00
To, E.P.F.Exps.	7333.00	By Interest on SB	124441.00
To, Electrical Bill Exps.	158448.00	By Interest on FDR	3228271.00
To, Fertilizers Exps.	747600.00	By Rent received	210960.00
FCRA		By Misc. receipt	42190.00
To, Registration Fee	2005.00		
To, Renewal Fee	1005.00	By Excess of Expenditure	
To, Nursery & Plant Exps.	6241952.00	over income	335485.71
To, Legel Exps.	43526.00		
To, Misc. Exps.	259444.74		
To, Magh Mela Exp.	113260.00		
To, Mobile Exps	5000.00		
To, Postage & Couriers Exps.	396.00		
To, Printing & Stationery	134486.00		
To, Repair & Maintenance	617441.00		
To, News Paper & Periodical	765.00		
To, Salary to Staff	521068.00		
To, Seeds & Other Exps.	760890.00		
To, Travelling & Conveynce Exps.	282334.97		
<b>TOTAL</b>	<b>9902947.71</b>	<b>TOTAL</b>	<b>9902947.71</b>

Dr. D.N. Tewari  
President

Dr. Kaushal Kumar  
Secretary

NB AS PER OUR REPORT OF EVEN DATE ANNEXED

DATE: 30.08.2017  
PLACE: ALLAHABAD

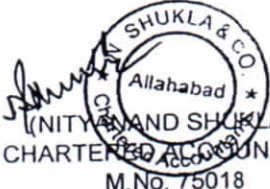  
SHUKLA & CO.  
Allahabad  
(NITYA AND SHUKLA)  
CHARTERED ACCOUNTANT  
M.No. 75018

**UTTHAN CENTRE FOR SUSTAINABLE DEVELOPMENT & POVERTY ALLEVIATION**  
**18-A AUCKLAND ROAD, ALLAHABAD**  
**SCHEDULE OF FIXED SSETS ON 31st MARCH-2017**


S.No.	DESCRIPTION	OPG BAL 4/1/2016	ADDITIONS	CLOS.BAL. 3/31/2017
1	AIR CONDITION	509316.00	0.00	509316.00
2	ALOE VERA JUICE PROCESSING UNIT	927000.00	0.00	927000.00
3	BIO GASIFIER ENERGY DEVICE	585000.00	0.00	585000.00
4	BOOK	218683.00	405760.00	624443.00
5	BED	23256.00	0.00	23256.00
6	BLACK BOARD	63000.00	0.00	63000.00
7	BUILDING	23113242.00	0.00	23113242.00
8	CHAIR PLASTIC	27948.00	0.00	27948.00
9	CHAIR STEEL	276530.00	0.00	276530.00
10	CYCLE	5875.00	0.00	5875.00
11	ELECTRICAL FITTINGS & ACCE	550334.00	0.00	550334.00
12	FOUR COLUMN CABINET	2678.00	0.00	2678.00
13	FRIDGE	8981.00	0.00	8981.00
14	INOVA CAR	932974.00	0.00	932974.00
15	IRON ALMIRAH	133804.00	68500.00	202304.00
16	LAND	87410002.00	0.00	87410002.00
17	LAB EQUIPMENTS	2080220.00	0.00	2080220.00
18	MIST CHAMBER & SHADE HOUSE	237980.00	0.00	237980.00
19	MOTOR	6455.00	0.00	6455.00
20	MOTOR CYCLE	71042.00	0.00	71042.00
22	SPORTS GOODS	15364.00	0.00	15364.00
23	SUMERSIBLE PUMP	173548.00	0.00	173548.00
24	SERJIM BED MACHINE	235000.00	0.00	235000.00
25	TABLE	18131.00	42000.00	60131.00
26	TV & PROJECTOR (SGI)	70520.00	0.00	70520.00
27	TUBE WELL	366800.00	0.00	366800.00
28	WOODEN ALMIRAH	7265.00	0.00	7265.00
29	WOODEN CHAIR/TABLE	11475.00	257000.00	268475.00
30	WOODEN SIDE RACK	765.00	0.00	765.00
	<b>TOTAL</b>	<b>118083188.00</b>	<b>773260.00</b>	<b>118856448.00</b>

*[Signature]*  
Dr. D.N. Tewari  
President

*[Signature]*  
Dr. Kaushal Kumar  
Secretary

NB AS PER OUR REPORT OF EVEN DATE ANNEXED

DATE: 30.08.2017  
PLACE: ALLAHABAD

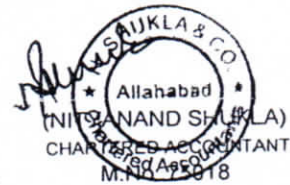

**SHAMBHUNATH INSTITUTE OF ENGINEERING & TECHNOLOGY**  
**RAHIMABAD, JHALWA, ALLAHABAD**  
**(A UNIT OF UTTAN CENTRE FOR SUSTAINABLE DEVELOPMENT & POVERTY ALLEVIATION)**  
**18-A AUCKLAND ROAD, ALLAHABAD**  
**BALANCE SHEET AS ON 31st MARCH -2017**


LIABILITIES	AMOUNT (Rs)	ASSETS	AMOUNT (Rs)
<b>CAPITAL FUND</b>	387200720.40	<b>FIXED ASSETS</b>	382553597.27
UTTHAN	-5155807.73	ASSETS	879480.00
LESS: DEFICIT	382044912.67	SECURITY DEPOSITED (E.U.D.D.)	1300000.00
		SECURITY DEPOSITED (AKTU)	
<b>CURRENT LIABILITIES</b>	2461905.00	<b>CURRENT ASSETS</b>	95294.00
SUNDRY CREDITORS		T.D.S. ON F.D.R. UBI (AY.2009-10)	107498.00
<b>LIABILITIES FOR EXPS.</b>	1832642.00	T.D.S. ON F.D.R. UBI (AY.2010-11)	6872.00
CAUTION MONEY PAYABLE	5500.00	T.D.S. ON F.D.R. SBI (AY.2009-10)	1449.00
AUDIT FEE PAYABLE	11050.00	T.D.S. ON F.D.R. SBI (AY.2010-11)	7231.00
EPF	2751.00	T.D.S. ON F.D.R. UBI (AY.2013-14)	18850.00
ESIC		T.D.S. FOR (AY.2013-14)	57556.00
		T.D.S. FOR (AY.2014-15)	49905.00
		T.D.S. FOR (AY.2015-16)	59558.00
		T.D.S. FOR (AY.2016-17)	76701.28
		T.D.S. FOR (AY.2017-18)	
		CASH IN HAND	326110.98
		<b>CASH IN BANK</b>	2896.00
		U.B.I. A/C NO. 503802010004075	235620.36
		U.B.I. A/C NO. 630702010000002	132986.00
		S.B.I. A/c 30488526987	200124.95
		U.B.I. A/C NO. 530802170004028	100000.00
		U.B.I. A/C NO. 630701010050036	3313.33
		U.B.I. A/C NO- 530804010031007	163.50
		U.B.I. A/C NO- 530804010038023	
		ADVANCE TO SUPPLIER	143554.00
<b>TOTAL</b>	<b>386358760.67</b>	<b>TOTAL</b>	<b>386358760.67</b>

*D.N. Tewari*  
Dr. D.N. Tewari  
President

*K. Kaushal Kumar*  
Dr. Kaushal Kumar  
Secretary

NB AS PER OUR REPORT OF EVEN DATE ANNEXED

DATE: 30.08.2017  
PLACE: ALLAHABAD

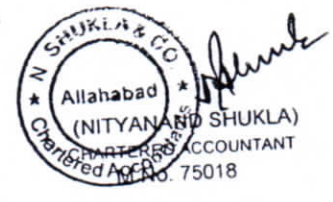

*[Handwritten signature]*

RAHIMABAD, JHALWA, ALLAHABAD  
(A UNIT OF UTTAN CENTRE FOR SUSTAINABLE DEVELOPMENT & POVERTY ALLEVIATION)  
18-A AUCKLAND ROAD, ALLAHABAD  
INCOME & EXPENDITURE AS ON 31st MARCH-2017

EXPENDITURE	AMOUNT (Rs)	INCOME	AMOUNT (Rs)
To, Audit Fees	5500.00	By Fees	123667719.25
To, Advertisement	2924749.00	By SB Interest	530473.00
To, Bank Charges	11873.29	By Misc.Receipt	7748925.28
To, Books Periodicals & Journals	58429.00		
To, Cloth & Uniform Exp.	1170963.00	By Excess of Expenditure	
To, Cousselling & Examination Exps.	14674526.00	over income	5155807.73
To, Diesel Exps.	8364655.75		
To, E.P.F. Exps.	62303.00		
To, ESIC Exps.	8154.00		
To, Electricity bill	4226351.00		
<u>To, Fee :</u>			
AKTU	100000.00		
AICTE	100000.00		
CSI Membership	63345.00		
Fee Niyamak Committee	30023.00		
To, Friegt & Carriage Exps	44700.00		
<u>To, Insurance Exps.:</u>			
Building	202756.00		
Vehicle	1045419.00		
To, Interest on Loan	574215.74		
To, Internet Exps.	1052180.00		
To, Lab Consumable Exps.	4689.00		
To, Postage & Courie Exps.	3853.00		
To, Legel Exps.	37055.00		
To, Loss on slae of Tata Winger	328012.00		
To, Medical Exps.	109455.00		
To, Mess Exps.	19743871.12		
To, Misc. Exps.	5602.00		
To, Mobile Exps.	172374.00		
To, Nursery Exps.	109825.00		
To, Printing & Stationery	965675.00		
<u>To, Repair &amp; Maintenance:</u>			
Air Condition	408595.00		
Building	774132.60		
Computer	456220.00		
Generator	370781.00		
Office	66655.00		
Vehicle	1958475.00		
Xerox	56330.00		
To, Road Tax/Permit & Registration of Vehicle	505172.00		
To, Salary to Staff	17948692.00		
To, Salary to Teaching Staff	55684343.00		
To, Seminar & Function Exps.	129375.00		
To, Sports Exps.	1265.00		
To, Staff Welfare	512026.00		
To, Student Welfare & Motivation Exps.	89000.00		
To, Taxes & Duties	51793.00		
To, Telephone Exps.	87262.00		
To, Training & Placement Exps.	1147000.00		
To, Travelling & Conveynce Exps.	655244.76		
<b>TOTAL</b>	<b>137102925.26</b>	<b>TOTAL</b>	<b>137102925.26</b>

Dr. D.N. Tewari  
President

Dr. Kaushal Kumar  
Secretary

NB AS PER OUR REPORT OF EVEN DATE ANNEXED

DATE: 30.08.2017  
PLACE: ALLAHABAD

SHAMBHUNATH INSTITUTE  
ENGINEERING AND TECHNOLOG  
JHALWA, ALLAHABAD-211012

Director

N. SHUKLA & CO.  
Allahabad (N. SHUKLA)  
CHARTERED ACCOUNTANT  
No. 75018

**SHAMBHUNATH INSTITUTE OF ENGINEERING & TECHNOLOGY**  
**RAHIMABAD, JHALWA, ALLAHABAD**  
**(A UNIT OF UTTHAN CENTRE FOR SUSTAINABLE DEVELOPMENT & POVERTY ALLEVIATION)**  
**18-A AUCLAND ROAD, ALLAHABAD**  
**SCHEDULE OF FIXED SITES ON 31st MARCH-2017**


S.No.	DESCRIPTION	OPG.BAL 4/1/2016	ADDITIONS	DEDUCTION	CLOS.BAL. 3/31/2017
1	AIR CONDITIONER	10037431.00	242450.00		10279881.00
2	ALMIRAH (IRON)	3056460.00	7500.00		3063960.00
3	AQUA GUARD	329945.00	0.00		329945.00
4	AUDIO SYSTEMS	1154654.00	68389.00		1223043.00
5	BIOMETRIC MACHINE (ATTENDANCE)	381400.00	0.00		381400.00
6	BLACK / WHITE BOARD	1182979.00	0.00		1182979.00
7	BOOKS	13831495.00	831836.00		14663331.00
8	BUILDING	207523529.27	675000.00		208198529.27
9	BUS	37054346.00	0.00		37054346.00
10	CAR	212750.00	0.00		212750.00
11	CCTV CAMERA	889300.00	0.00		889300.00
12	COMPUTER	34080657.00	64000.00		34144657.00
13	COMPUTER SOFTWARE (MS)	0.00	304815.00		304815.00
14	DISPENSERY ITEMS	31010.00	0.00		31010.00
15	ELECTRICAL FITTINGS & ASCCES.	19523758.00	77090.00		19600848.00
16	ENGINEERING LAB EQUIPMENTS	13457809.00	557618.00		14015427.00
17	E.P.B.X.	358269.00	0.00		358269.00
18	FIRE ALARM SYSTEM	3258381.00	76954.00		3335335.00
19	FREEZ	81870.00	0.00		81870.00
20	FURNITURE	16273908.00	0.00		16273908.00
21	GENERATOR	2627519.00	0.00		2627519.00
22	INSTRUMENT & CHEMICALS	379495.00	0.00		379495.00
23	INVERTER & BATTERY	1358697.00	52800.00		1411497.00
24	JEEP	130560.00	0.00		130560.00
25	MOTER CYCEL	50012.00	0.00		50012.00
26	MAHINDRA PICKUP	414936.00	0.00		414936.00
27	MAGIC (ACE)	0.00	413950.00		413950.00
28	MICROWAVE	454036.00	0.00		454036.00
29	MOBILE	515905.00	0.00		515905.00
30	NOTE COUNTING MACHINE	25000.00	0.00		25000.00
31	PHOTOCOPY MACHINE	693289.00	65000.00		758289.00
32	SUMMERSIBLE PUMPS	257139.00	0.00		257139.00
33	TATA SKY (DISH)	29930.00	0.00		29930.00
34	TABLE (STEEL)	5409067.00	4300.00		5413367.00
35	T.V. WITH PROJECTOR	516072.00	0.00		516072.00
36	U.P.S. 10 & 20 KVA	1893887.00	0.00		1893887.00
37	VOLTAGE & STABLIZER	156185.00	0.00		156185.00
38	VENDING MACHINE (COFEE/TEA)	53200.00	0.00		53200.00
39	WATER COOLER	1427015.00	0.00		1427015.00
	<b>TOTAL</b>	<b>379111895.27</b>	<b>3441702.00</b>		<b>382553597.27</b>

Dr. D.N. Tewari  
President

Dr. Kaushal Kumar  
Secretary

NB AS PER OUR REPORT OF EVEN DATE ANNEXED

DATE: 30.08.2017  
PLACE: ALLAHABAD

  
 (NITYAM AND SHUKLA)  
 CHARTERED ACCOUNTANT  
 M.No. 75018  
 DIRECTOR  
 SHAMBHUNATH INSTITUTE  
 ENGINEERING AND TECHNOLOGY  
 JHALWA ALLAHABAD-211012

**SHAMBHUNATH INSTITUTE OF PHARMACY**  
**RAHIMABAD, JHALWA, ALLAHABAD**  
**(A UNIT OF UTTAN CENTRE FOR SUSTAINABLE DEVELOPMENT & POVERTY ALLEVIATION)**  
**18-A AUCKLAND ROAD, ALLAHABAD**  
**BALANCE SHEET AS ON 31st MARCH-2016**

LIABILITIES	AMOUNT (Rs)	ASSETS	AMOUNT (Rs)
<b>CAPITAL FUND</b>		<b>FIXED ASSETS</b>	
UTTHAN	25776623.15	ASSETS	30431573.65
ADD: SURPLUS	5764712.65	Security Deposit (AKTU)	300000.00
	31541335.80	<b>CURRENT ASSETS</b>	
<b>CURRENT LIABILITIES</b>		T.D.S. ON F.D.R.(A.Y.2009-10)	8032.00
SUNDRY CREDITORS	517634.00	T.D.S. ON F.D.R.(A.Y.2010-11)	4286.00
		CASH IN HAND	1222356.63
<b>LIABILITIES FOR EXPS.</b>		<b>CASH IN BANK</b>	
CAUTION MONEY PAYABLE	254000.00	U.B.I. A/C NO. 530802010010916	1314.00
AUDIT FEE PAYABLE	5000.00	U.B.I. A/C NO. 530802010005568	258082.88
		U.B.I. A/C NO. 630702010000003	43014.64
		U.B.I. A/C NO. 530801010037265	49310.00
<b>TOTAL</b>	<b>32317969.80</b>	<b>TOTAL</b>	<b>32317969.80</b>

Dr. D.N. Tewari  
President

Dr. Kaushal Kumar  
Secretary

NB AS PER OUR REPORT OF EVEN DATE ANNEXED

DATE: 07-09-2016  
PLACE: ALLAHABAD




**DIRECTOR**  
SHAMBHUNATH INSTITUTE OF  
ENGINEERING & TECHNOLOGY  
JHALWA-ALLAHABAD-211012



**SHAMBHUNATH INSTITUTE OF PHARMACY**  
**RAHIMABAD, JHALWA, ALLAHABAD**  
**(A UNIT OF UTTHAN CENTRE FOR SUSTAINABLE DEVELOPMENT & POVERTY ALLEVIATION)**  
**18-A AUCKLAND ROAD, ALLAHABAD**  
**INCOME & EXPENDITURE AS ON 31st-MARCH-2017**

EXPENDITURE	AMOUNT (Rs)	INCOME	AMOUNT (Rs)
To, Audit Fee charges	5000.00	By Fees	26740050.00
To, Advertisement	2245000.00	By SB Interest	195025.00
To, Bank Charges	2688.36	By Misc.Receipt	495139.00
To, Books Periodicals & Journals	10873.00		
To, Couselling & Examination Exps.	1986050.00		
To, Cloth & Unifarm Exp.	649550.00		
To, AICTE Exp.	100000.00		
To, Diesel Exps.	1345290.09		
To, Electrical Bill	302010.00		
To, EPF Exp.	1200.00		
To, ESI Exp.	12994.00		
To, Fee Niyamak Samiti	30023.00		
To, Insurance Exps.			
Building	17464.00		
Vehicle	92613.00		
To, Lab Consumable Exps.	443089.00		
To, Legel Exp.	54770.00		
To, Postage & Couriers Exps.	1246.00		
To, Printing & Stationery	19000.00		
To, Repair & Maintenance:			
Building	2160980.00		
Computer	53630.00		
Air Condition	50140.00		
Vehicle	97301.00		
Xerox	32540.00		
To, Salary to Staff	3804492.00		
To, Salary to Teaching Staff	7864074.00		
To, Seminar & Function Exps.	21170.00		
To, Staff Welfare	22454.00		
To, Student welfare & Motivation Exps.	90000.00		
To, Travelling & Conveynce Exps.	149849.90		
To, Surplus	5764712.65		
<b>TOTAL</b>	<b>27430214.00</b>	<b>TOTAL</b>	<b>27430214.00</b>


  
Dr. D.N. Tewari  
President

  
Dr. Kaushal Kumar  
Secretary

NB AS PER OUR REPORT OF EVEN DATE ANNEXED


DATE: 30.08.2017  
PLACE: ALLAHABAD



  
**DIRECTOR**  
SHAMBHUNATH INSTITUTE OF  
ENGINEERING AND TECHNOLOGY  
JHALWA, ALLAHABAD-211012

SHAMBHUNATH INSTITUTE OF PHARMACY  
RAHIMABAD, JHALWA, ALLAHABAD  
(A UNIT OF UTTAN CENTRE FOR SUSTAINABLE DEVELOPMENT & POVERTY ALLEVIATION)  
18-A AUCKLAND ROAD, ALLAHABAD  
SCHEDULE OF FIXED SITES ON 31st MARCH-2017

S.No.	DESCRIPTION	OPG.BAL 4/1/2016	ADDITIONS	CLOS.BAL 3/31/2017
1	AIR CONDITIONER	1223822.65	0.00	1223822.65
2	AMBULANCE	287021.00	0.00	287021.00
3	AUDIO SYSTEMS	134252.00	0.00	134252.00
4	BLACK / WHITE BOARD	130000.00	0.00	130000.00
5	BOOKS	1162693.00	69494.00	1232187.00
6	BUS	1395000.00	0.00	1395000.00
7	BUILDING	16412858.00	0.00	16412858.00
8	COMPUTER	2232455.00	0.00	2232455.00
9	CCTV CAMERA	216210.00	0.00	216210.00
10	ELECTRICAL FITTINGS & EQUIPMENTS	637229.00	36440.00	673669.00
11	MOBILE	4250.00	5000.00	9250.00
12	LAB EQUIPMENTS	4626119.00	0.00	4626119.00
13	FIRE ALARM SYSTEM	424944.00	0.00	424944.00
14	FREEZE	24200.00	0.00	24200.00
15	FURNITURE	840716.00	0.00	840716.00
16	GENERATOR	230000.00	0.00	230000.00
17	TABLE (STEEL)	214000.00	0.00	214000.00
18	WATER COOLER	110680.00	0.00	110680.00
19	WATER PURIFIED	14190.00	0.00	14190.00
	TOTAL	30320639.65	110934.00	30431573.65


  
Dr. D.N. Tewari  
President

  
Dr. Kaushal Kumar  
Secretary

NB AS PER OUR REPORT OF EVEN DATE ANNEXED


DATE: 30.08.2017  
PLACE: ALLAHABAD



  
DIRECTOR  
SHAMBHUNATH INSTITUTE OF  
ENGINEERING & TECHNOLOGY  
JHALWA, ALLAHABAD-201012

**SHAMBHUNATH INSTITUTE OF MANAGEMENT**  
**RAHIMABAD, JHALWA, ALLAHABAD**  
**(A UNIT OF UTTAN CENTRE FOR SUSTAINABLE DEVELOPMENT & POVERTY ALLEVIATION)**  
**18-A AUCKLAND ROAD, ALLAHABAD**  
**BALANCE SHEET AS ON 31st MARCH-2017**

LIABILITIES	AMOUNT (Rs)	ASSETS	AMOUNT (Rs)
<b>CAPITAL FUND</b>		<b>FIXED ASSETS</b>	
UTTHAN	20187398.10	ASSETS	16169628.00
LESS: DEFCIT	-3405518.00	SECURITY DEPOSITS (AKTU)	300000.00
	16781880.10		
<b>CURRENT LIABILITIES</b>		<b>CURRENT ASSETS</b>	
SUNDRY CREDITORS	197830.00	CASH IN BANK	
		U.B.I. A/C NO. 530802010011297	31484.00
<b>LIABILITIES FOR EXPS.</b>		U.B.I. A/C NO. 630702010000004	120330.50
AUDIT FEE PAYABLE	5000.00	U.B.I. A/C NO. 530801010037267	50000.00
		CASH IN HAND	310178.60
		TDS FOR 2017-18	2917.00
		SUNDRY DEBTORS	172.00
<b>TOTAL</b>	<b>16984710.10</b>	<b>TOTAL</b>	<b>16984710.10</b>


  
Dr. D.N. Tewari  
President

  
Dr. Kaushal Kumar  
Secretary

NB AS PER OUR REPORT OF EVEN DATE ANNEXED


DATE: 30.08.2017  
PLACE: ALLAHABAD



  
DIRECTOR  
SHAMBHUNATH INSTITUTE OF  
ENGINEERING & TECHNOLOGY  
JHALWA, ALLAHABAD-201012

**SHAMBHUNATH INSTITUTE OF MANAGEMENT**  
**RAHIMABAD, JHALWA, ALLAHABAD**  
**(A UNIT OF UTTHAN CENTRE FOR SUSTAINABLE DEVELOPMENT & POVERTY ALLEVIATION )**  
**18-A AUCKLAND ROAD , ALLAHABAD**  
**INCOME & EXPENDITURE AS ON 31st MARCH-2017**


EXPENDITURE	AMOUNT (Rs)	INCOME	AMOUNT (Rs)
To, Audit Fee Charges	5000.00	By Fees	2113800.00
To, Advertisment	519800.00	By SB Interest	14537.00
To, AKTU	100000.00	By Misc.Receipt	176186.00
To, Bank Charges	208.00	By Excess of Expenditure	3405518.00
To, Book Periodicals & Jaurals	10933.00	over income	
To, Examination Fee	419023.00		
To, Insurance Exps.	46282.00		
To, Legel Exp.	470.00		
To, Cloth & Uniform	118400.00		
To, Printing & Stationery	49800.00		
To, Repair & Maintenance	163355.00		
To, Staff Welfare	17301.00		
To, Student Welfare & Motivation	25000.00		
To, Salary to Staff	1200906.00		
To, Salary to Teaching staff	3033563.00		
<b>TOTAL</b>	<b>5710041.00</b>	<b>TOTAL</b>	<b>5710041.00</b>


  
Dr. D.N. Tewari  
President

  
Dr. Kaushal Kumar  
Secretary

NB AS PER OUR REPORT OF EVEN DATE ANNEXED


DATE: 30.08.2017  
PLACE: ALLAAHABD

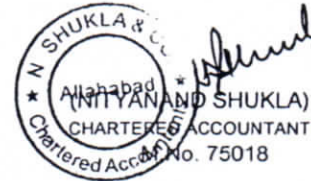

  
DIRECTOR  
SHAMBHUNATH INSTITUTE OF  
MANAGEMENT  
JHALWA, ALLAHABAD-201012

**SHAMBHUNATH INSTITUTE OF MANAGEMENT**  
**RAHIMABAD, JHALWA, ALLAHABAD**  
**(A UNIT OF UTTHAN CENTRE FOR SUSTAINABLE DEVELOPMENT & POVERTY ALLEVIATION)**  
**18-A AUCKLAND ROAD, ALLAHABAD**  
**SCHEDULE OF FIXED ASSETS AS ON 31st-MARCH-2017**

S.No.	DESCRIPTION	OPG.BAL 4/1/2016	ADDITIONS	CLOS.BAL. 3/31/2017
1	ALMIRAH (STEEL)	77000.00	0.00	77000.00
2	AIRCONDITION	256154.00	0.00	256154.00
3	AUDIO SYSTEM	86660.00	0.00	86660.00
4	BLACK / WHITE BOARD	14000.00	0.00	14000.00
5	BOOKS	1360569.00	1270.00	1361839.00
6	BUILDING	13437165.00	0.00	13437165.00
7	CCTV CAMERA	160090.00	0.00	160090.00
8	FURNITURE	758700.00	0.00	758700.00
9	FIRE ALARM SYSTEM	18020.00	0.00	18020.00
	<b>TOTAL</b>	<b>16168358.00</b>	<b>1270.00</b>	<b>16169628.00</b>


  
Dr. D.N. Tewari  
President

  
Dr. Kaushal Kumar  
Secretary

NB AS PER OUR REPORT OF EVEN DATE ANNEXED

DATE: 30.08.2017  
PLACE: ALLAHABAD



  
DIRECTOR  
SHAMBHUNATH INSTITUTE OF  
MANAGEMENT  
RAHIMABAD, JHALWA, ALLAHABAD-201002



SHAMBHUNATH INSTITUTE OF ENGINEERING & TECHNOLOGY (SIET)  
Approved by AICTE New Delhi & Affiliated to Gautam Buddha Technical University, Lucknow

GBTU CODE 162

An ISO 9001:2008 Certified

Date 25-07-16

Ref: SIET/CR/16/831

सेवा में,

कुलसचिव

डा० ए०पी०जे० अब्दुल कलाम प्राविधिक विश्वविद्यालय

लखनऊ

विषय:- सम्बद्धता संदान निधि को विश्वविद्यालय खाते में जमा करने के सम्बन्ध में।

महोदय,

विश्वविद्यालय से प्रथम सम्बद्धता के समय संस्था द्वारा पूर्व में डिमांड ड्राफ्ट बना उसे कुलसचिव, उ० प्र० प्राविधिक विश्वविद्यालय के पक्ष में बन्धक कर प्रस्तुत किया गया था के समस्तुल्य राशि ऑन लाईन ट्रांसफर के माध्यम से विश्वविद्यालय के खाता संख्या 34733312391 IFSC Code SBIN0004428 में आज दिनांक 25-7-2016 को जमा कराने के उपरान्त प्राप्त इस हस्तांतरण की यू०टी०आर० संख्या UBINH16207013769 है।

यू०टी०आर० संख्या UBINH16207013769 आपके सूचनार्थ एवं आवश्यक कार्यवाही हेतु प्रेषित है।

भवदीय  
(निदेशक)

DIRECTOR  
SHAMBHUNATH INSTITUTE OF  
ENGINEERING & TECHNOLOGY  
JHAJWA, ALAHABAD-211012

KARALI, ALLAHABAD

RD/EN/COM/P No. 202593

RD/EN/COM/P No. 202593

Received from UTMAM - CENTRE FOR SUSTAINABLE DEVELOPMENT AND POVERTY ALLEVIATION REGIONAL OFFICE BIKANER for a sum of THIRTY FIVE LACS THIRTY SEVEN THOUSAND ONLY

RD/EN/COM/P No.	202593
AC No.	5030300026379
Customer No.	13560840
Deposit	₹ 3,53,70,000/-
Period	12 MONTHS
Rate of Interest	9.4%
Due Date	26/07/2015
Maturity Value	₹ 3,86,51,937/-

under the RD/EN/COM/P No. 202593 as per the terms and conditions applicable to the scheme in effect at the time of deposit.

M.V. THIRTY EIGHT LACS SIXTY FIVE THOUSAND ONE HUNDRED FORTY THREE ONLY

Union Bank of India  
KARALI, ALLAHABAD

RD/EN/COM/P No. 202594

RD/EN/COM/P No. 202594


Received from UTMAM - CENTRE FOR SUSTAINABLE DEVELOPMENT AND POVERTY ALLEVIATION REGIONAL OFFICE BIKANER for a sum of FOUR THOUSAND THREE HUNDRED NINETY ONE ONLY

RD/EN/COM/P No.	202594
AC No.	5030300026379
Customer No.	13560840
Deposit	₹ 43,910/-
Period	12 MONTHS
Rate of Interest	9.4%
Due Date	26/07/2015
Maturity Value	₹ 48,210/-

under the RD/EN/COM/P No. 202594 as per the terms and conditions applicable to the scheme in effect at the time of deposit.


M.V. THIRTY ONE LACS FIFTY TWO THOUSAND EIGHT HUNDRED EIGHTY ONLY

SHRUTI KUMAR  
DIRECTOR  
STATE OF  
JHARKHAND  
BAND-21012

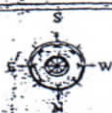


SITE PLAN OF SHAMBHU NATH  
INSTITUTE OF  
ENGINEERING & TECHNOLOGY  
ALLAHABAD

AREA DETAIL	SCALE - 1:300	DRAWN BY
ARAZI NO-94= 5800.00 Sqmt. ARAZI NO-100= 7353.00 Sqmt. ARAZI NO-103= 2282.00 Sqmt.	DATE:	DEEP CONSTRUCTION 88, SHUKLA MARKET JHALWA ALLAHABAD MOBILE- 9335143139

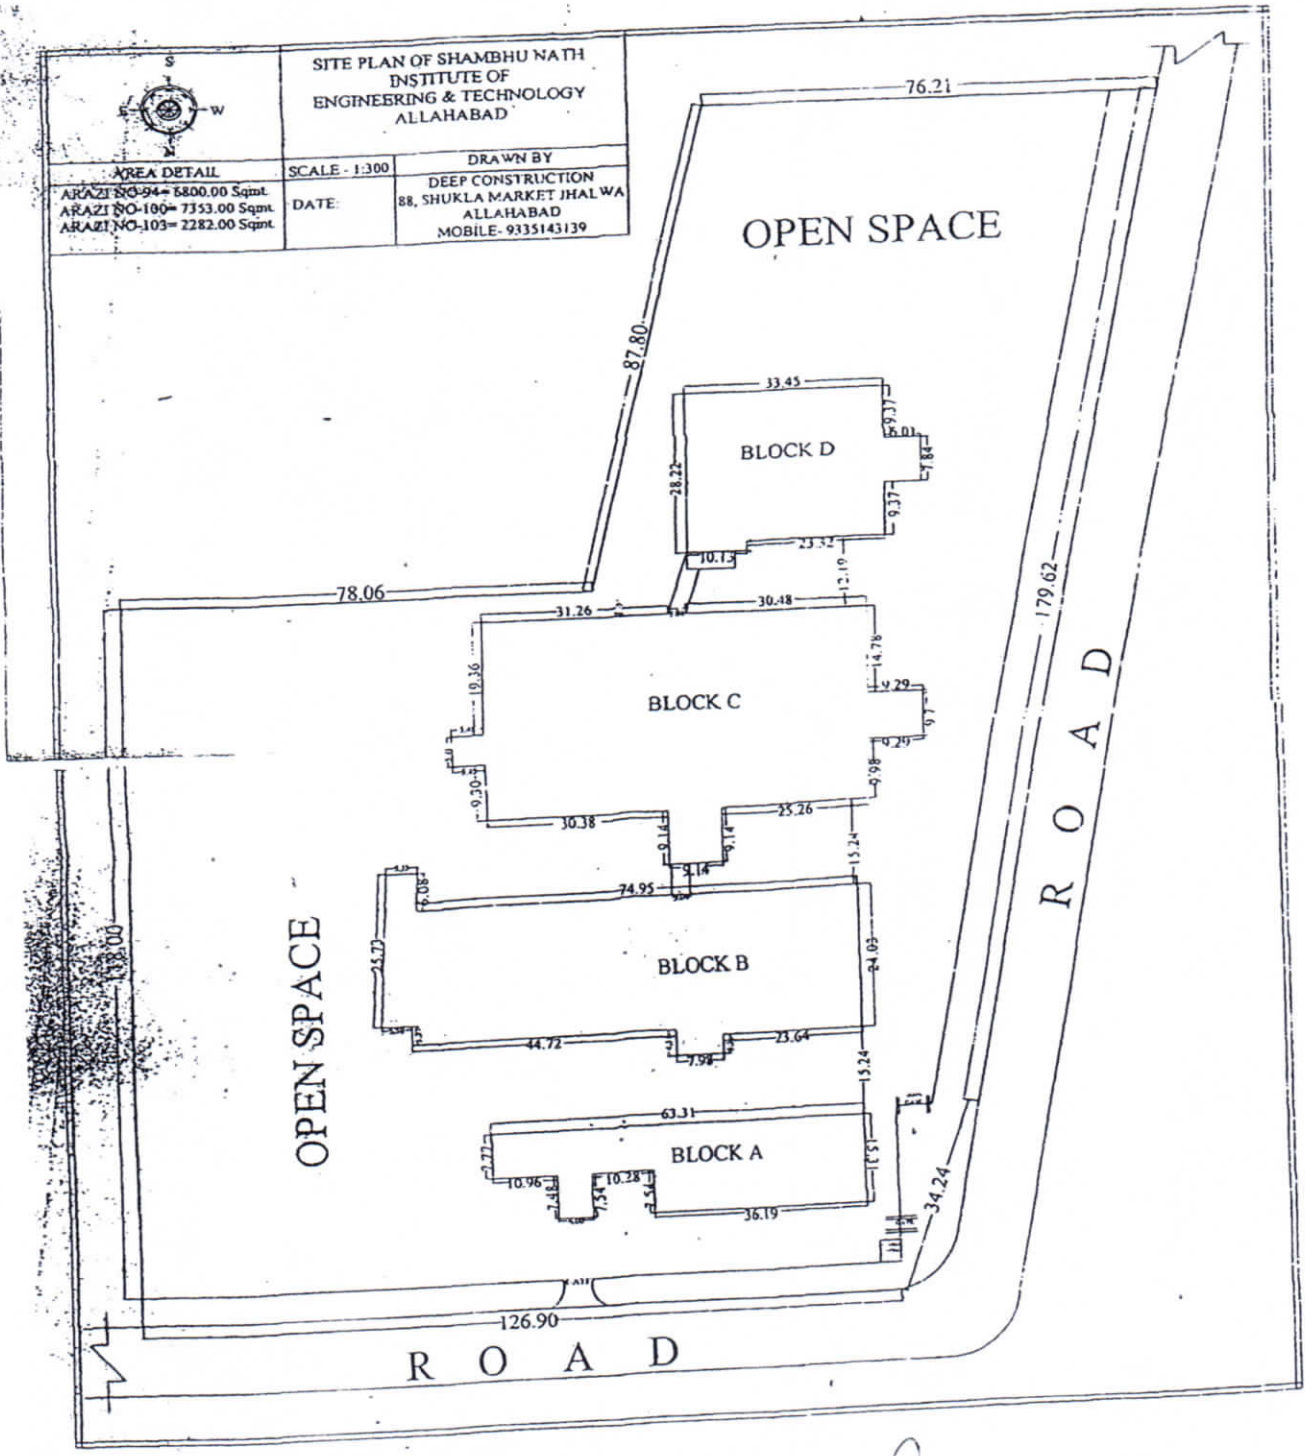

  
DIRECTOR  
SITE OF  
LE  
JALWA  
21/10/12



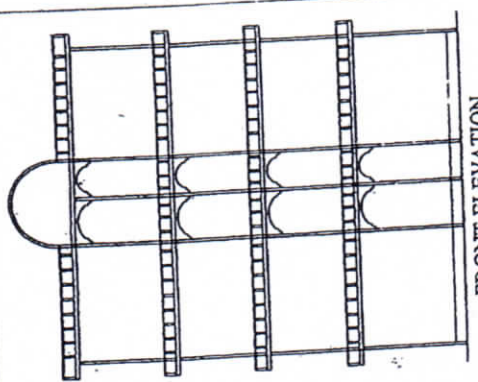

FRONT ELEVATION



SHAMBU NATH  
 INSTITUTE OF ENGINEERING  
 & TECHNOLOGY  
 ALLAHABAD  
 BLOCK D

SCHEDULE OF DOOR, WIN. & VENTILATOR

S.No.	PARTICULARS	LENGTH	BREADTH	HEIGHT
1.	DOOR (D1)	6.00	2.40	2.10
2.	DOOR (D2)	6.00	2.40	2.10
3.	DOOR (D3)	6.00	2.40	2.10
4.	WINDOW (W1)	2.40	1.80	1.80
5.	WINDOW (W2)	2.40	1.80	1.80
6.	WINDOW (W3)	2.40	1.80	1.80
7.	WINDOW (W4)	2.40	1.80	1.80
8.	WINDOW (W5)	2.40	1.80	1.80
9.	WINDOW (W6)	2.40	1.80	1.80
10.	WINDOW (W7)	2.40	1.80	1.80

SHAMBU NATH  
 INSTITUTE OF ENGINEERING  
 & TECHNOLOGY  
 ALLAHABAD  
 BLOCK D


PLAN OF G.F.F. S.F. & REV.  
 T.F. FARAZI NO-54, AREA  
 6800 Sqm. KANUNPUR, ALLAHABAD  
 ALLAHABAD BUILT UP  
 AREA- 4111.78 Sqm.

SCALE - 1:100


DATE:

DRAWN BY  
 DEEP CONSTRUCTION  
 14, SHUKLA MARKET, SHIMLA  
 H.P. INDIA - 171001


REV.

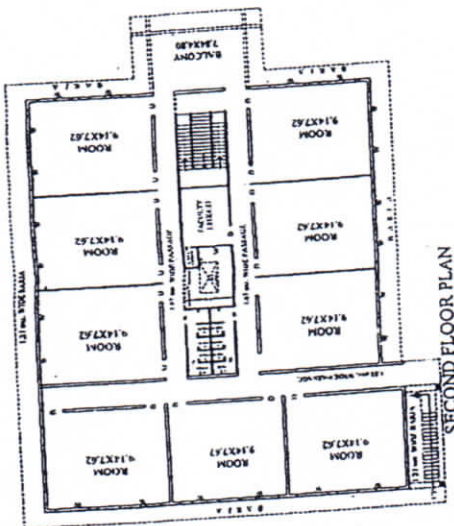


SECOND FLOOR PLAN

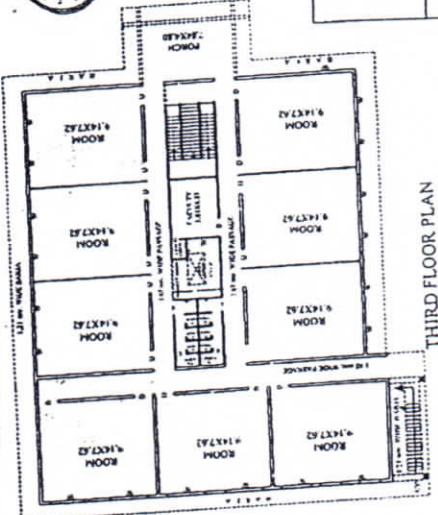

THIRD FLOOR PLAN

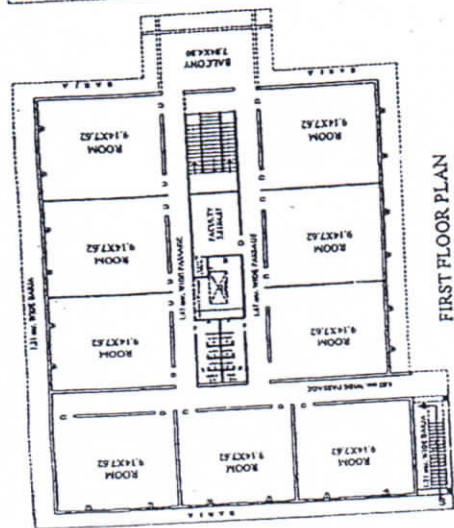

FIRST FLOOR PLAN

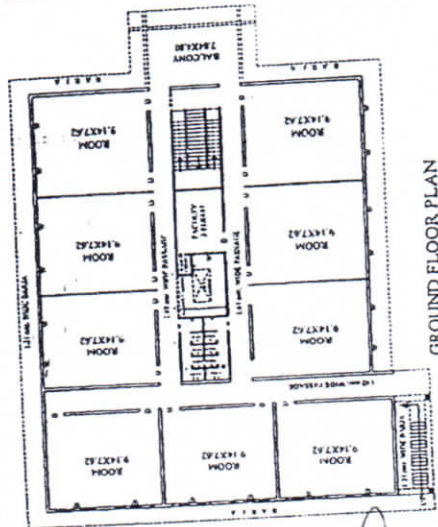

GROUND FLOOR PLAN

SHAMBU NATH  
 DIRECTOR  
 INSTITUTE OF ENGINEERING  
 & TECHNOLOGY  
 ALLAHABAD



SHAMBHU NATH  
INSTITUTE OF ENGINEERING & TECHNOLOGY  
ALLAHABAD  
BLOCK B


PLAN OF G.F. F.F. S.F. & T.F.  
ARAZI NO-100 AREA-3676.5 Sqm  
RAHMABAD, ALLAHABAD

SCALE - 1:100

DATE:-

DRAWN BY  
DEEP CONSTRUCTION  
H. SHUKLA  
ALLAHABAD  
MOBILE-933141129


REV.

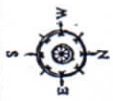


SCHEDULE OF DOOR, WIND & VENTILATION

NO.	DESCRIPTION	NO.	DESCRIPTION
1	DOOR	1	DOOR
2	WIND	2	WIND
3	VENTILATION	3	VENTILATION
4	DOOR	4	DOOR
5	WIND	5	WIND
6	VENTILATION	6	VENTILATION
7	DOOR	7	DOOR
8	WIND	8	WIND
9	VENTILATION	9	VENTILATION
10	DOOR	10	DOOR
11	WIND	11	WIND
12	VENTILATION	12	VENTILATION


*[Handwritten signatures and notes]*

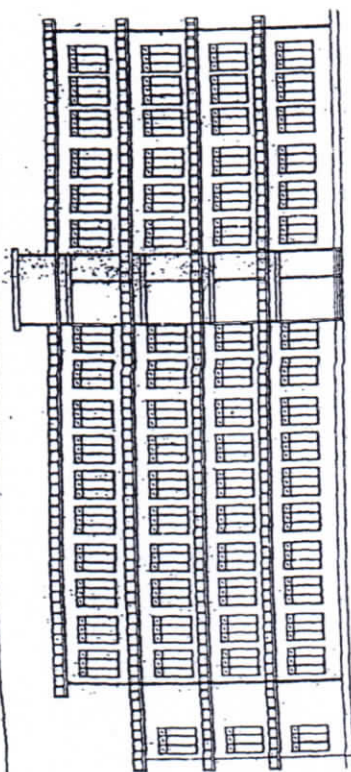


ELEVATION OF SHAMBHU NATH INSTITUTE OF ENGINEERING & TECHNOLOGY

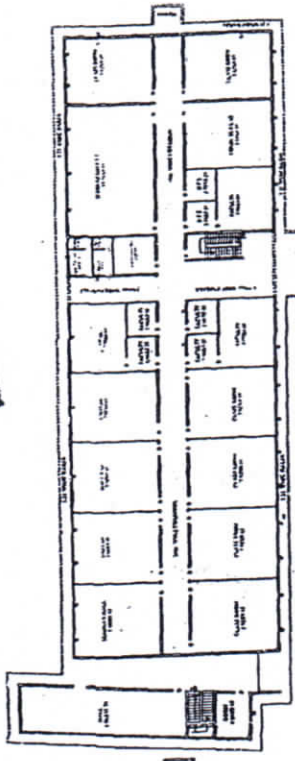


SECOND FLOOR PLAN

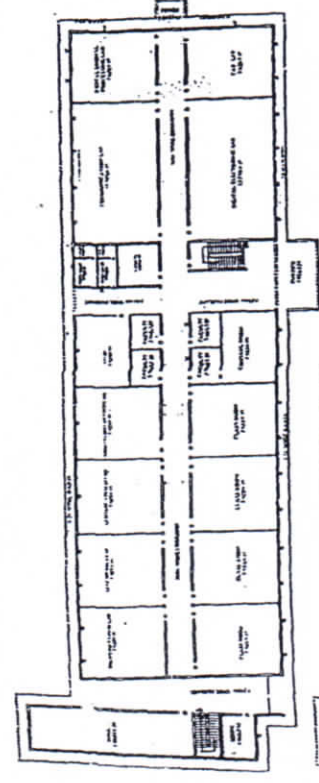

FIRST FLOOR PLAN

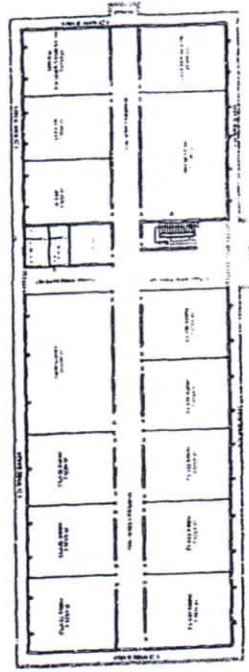


THIRD FLOOR PLAN

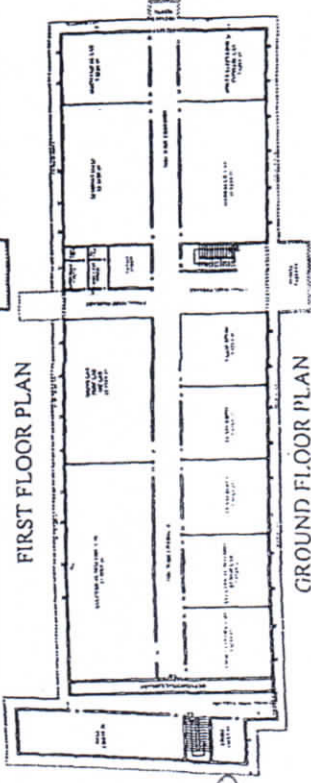

GROUND FLOOR PLAN

*[Handwritten signature and notes]*

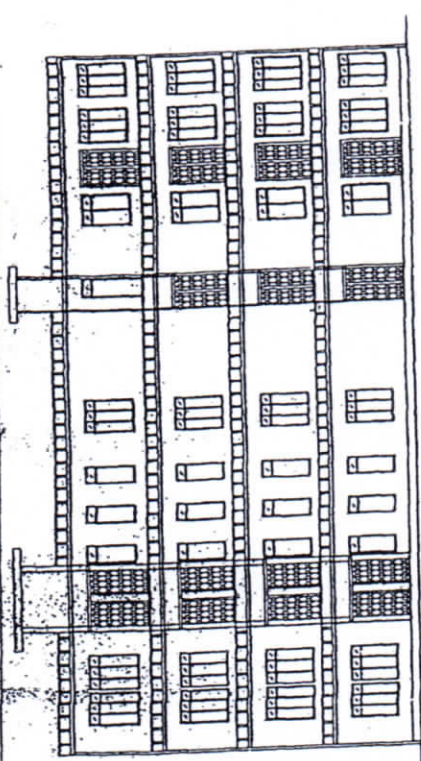

ELEVATION OF SHAMBHU NATH INSTITUTE OF ENGINEERING & TECHNOLOGY

  
 2/10/20  
 SHAMBHU NATH INSTITUTE OF ENGINEERING & TECHNOLOGY  
 ALLAHABAD  
 RAHIMABAD, ALLAHABAD





SCHEDULE OF DOOR WIN & VENTILATOR


Sl. No.	DESCRIPTION	LENGTH	HEIGHT
1.	DOOR (D)	1.8	2.1
2.	DOOR (D)	0.9	2.1
3.	DOOR (D)	0.9	2.1
4.	WINDOW (W)	2.0	1.5
5.	WINDOW (W)	1.8	1.5
6.	VENTILATOR (V)	1.8	1.5

SHAMBHU NATH  
 INSTITUTE OF ENGINEERING & TECHNOLOGY  
 ALLAHABAD  
 BLOCK A


DRAWN BY: \_\_\_\_\_  
 DATE: \_\_\_\_\_  
 SCALE: 1:100  
 REV. OF G.F.F. S.F. & T.F.  
 AREA: 282.00 Sqm  
 RAHIMABAD, ALLAHABAD

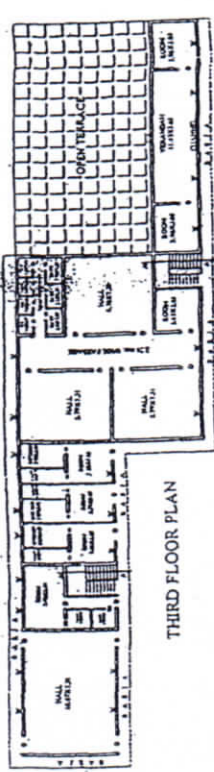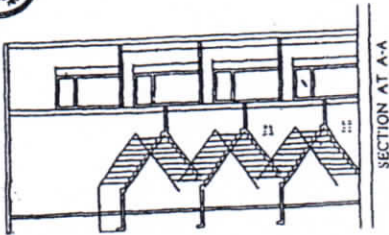


THIRD FLOOR PLAN

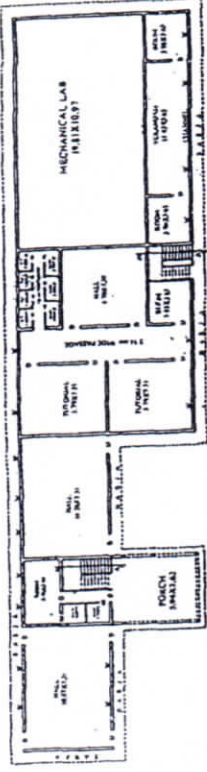


SECOND FLOOR PLAN

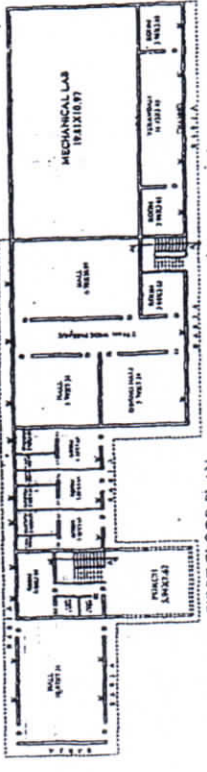


FIRST FLOOR PLAN

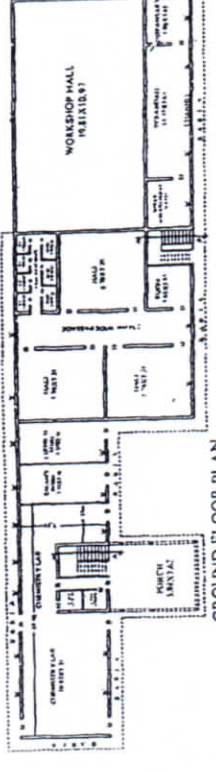

GROUND FLOOR PLAN

  
 DIRECTOR  
 SHAMBHU NATH INSTITUTE OF ENGINEERING & TECHNOLOGY  
 RAHIMABAD, ALLAHABAD

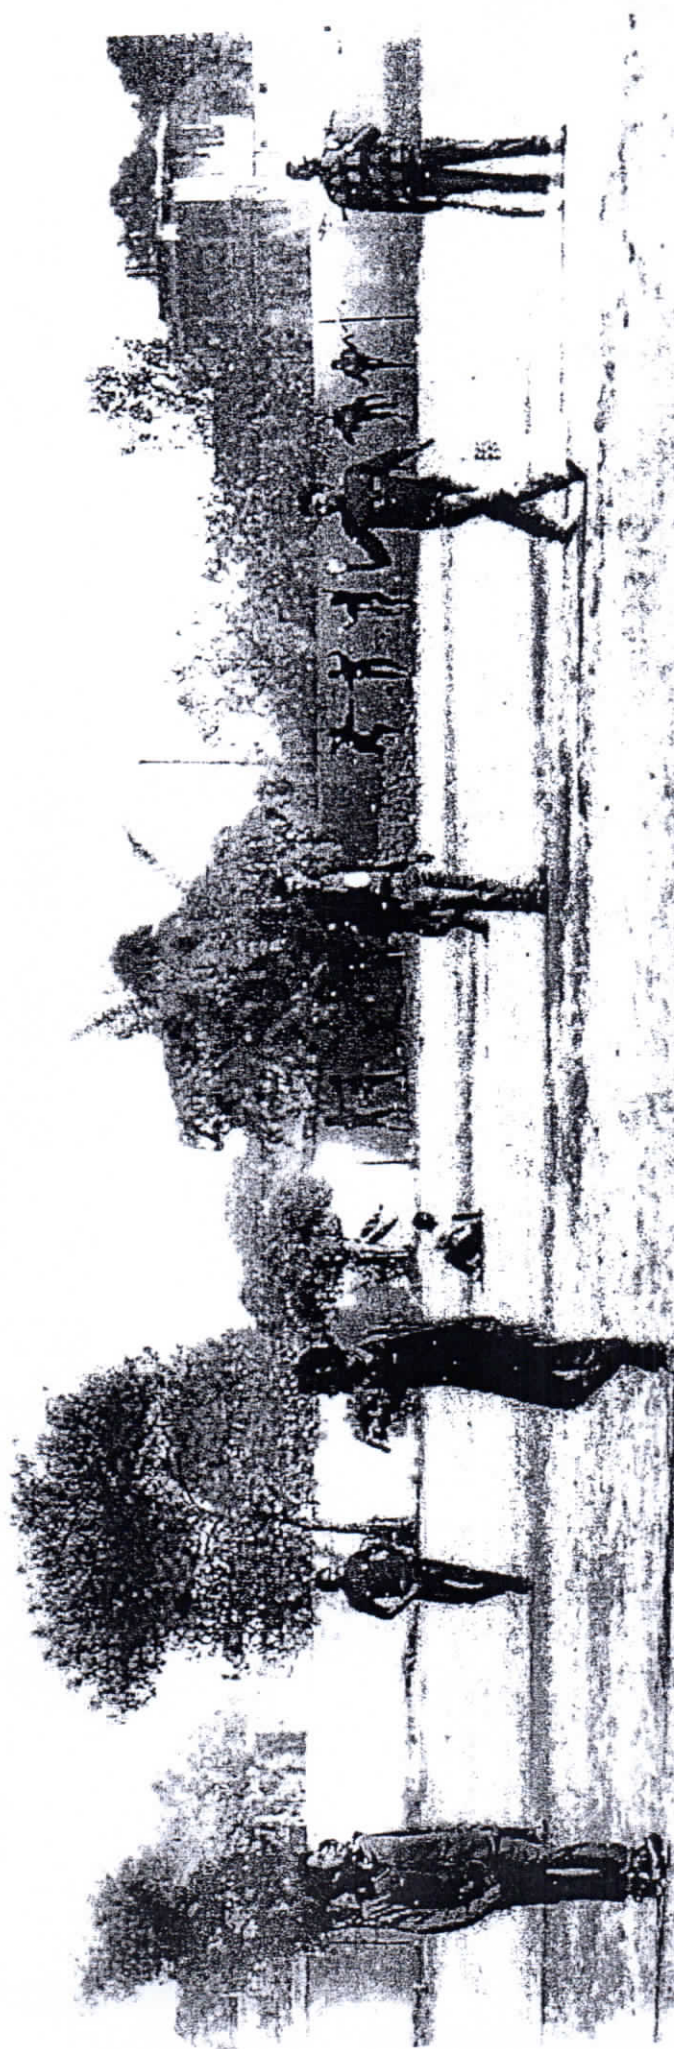


Handwritten signature and text: "E. J. ... OF ... 1912"




*[Handwritten signature]*

SHARAD K. SHARMA  
DIRECTOR  
OFFICE OF  
SOCIETY  
2012

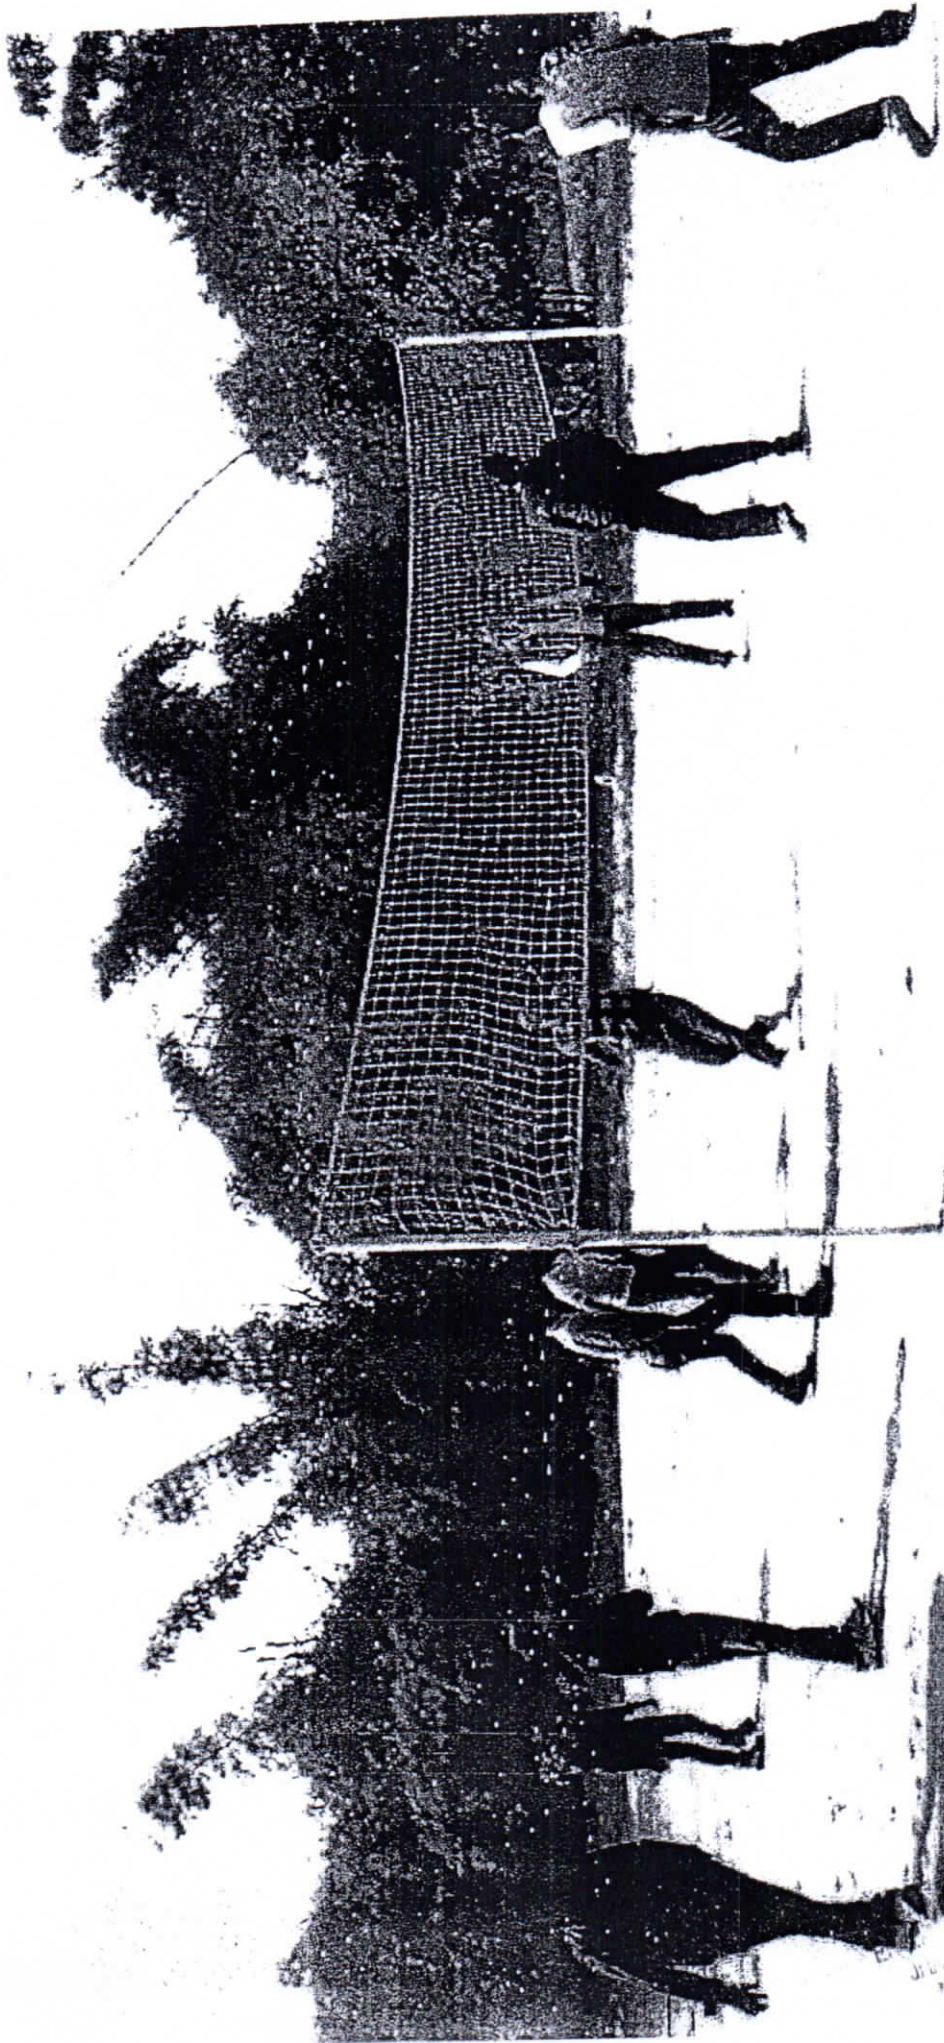

UNIT OF  
21102

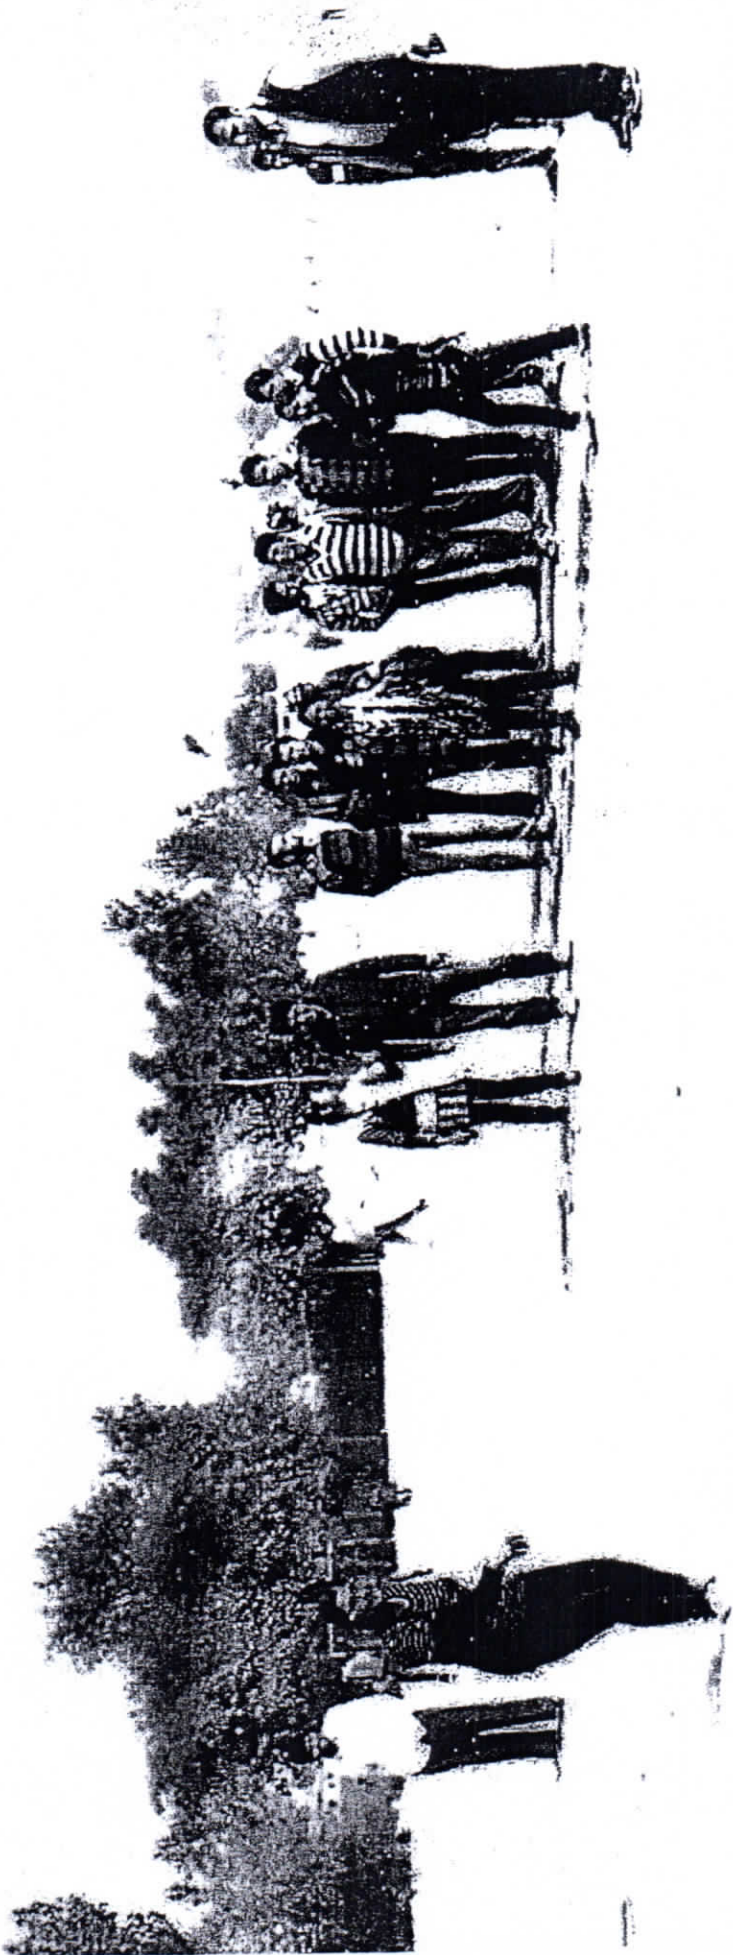

*[Handwritten Signature]*  
SHERIFF DEPARTMENT  
COUNTY OF  
JANUARY 1972



# All India Council for Technical Education

(An Autonomous Organization, Under Ministry of HRD, Govt. of India)  
 Nelson Mandela Marg, Vasant Kunj, New Delhi-110067 Website: <https://www.aicte-india.org>



## APPROVAL PROCESS 2018-19

### Application Report Part 2

Permanent Institute Id 1-10813514  
 Current Application No. 1-3512275577  
 Application No. of 2017-2018 1-3324550431  
 AICTE File No. NEW  
 Application Type Extension-Expansion-Closure  
 Organization Registration No. 1242-2002-2003

<b>Principal/Director/Registrar</b>		<b>Dr. Anshuman</b>	
Surname	Srivastava	First Name	Dr. Anshuman
Father's Name	Dr. D.K. Srivastava	Date of Birth	02/03/1980
Doctorate Degree	Yes	Field of Specialization	Material Science
Master's Degree	M.TECH.	Bachelor Degree	B.Tech
Other Qualifications		Date of Joining the Institute as head	01/12/2016
Appointment Type	Regular	Exact Designation	Director
Experience (T-R)		Teaching	13
		Research	2
		Industry	0

### Faculty Counts

Total No. of Faculty 188  
 No. of Teaching Faculty approved by University/Government? 45

### Faculty Details

\*Faculty Details available as on AICTE Web Portal

Sl. No.	Faculty ID	Programme	Course	Faculty Type	FT/PT	First Name	Surname	Exact Designation	Date of Joining the Institute	Appointment Type	Doctorate	Master's Degree	Bachelor's Degree	Other Qualification	Aadhar Card	PAN Card	Total Gross Salary for the Last Financial Year	Pay Scale
1	219	ENGINEERING AND TECHNOLOGY	ELECTRONIC S & COMMUNICATION ENGG	UG	FT	AJAY	DW VED	ASST PROFE SSOR	01/08/201	Regular	N	M.TE CH	B.TEC H		978846 568000	ALIP D228 7R	474348	
2	565	TECHNOLOGY	COMMUNICATION ENGG	UG	FT	AJAY	DW VED	ASST PROFE SSOR	01/08/201	Regular	N	M.TE CH	B.TEC H		978846 568000	ALIP D228 7R	474348	
3	442	TECHNOLOGY	COMMUNICATION ENGG	UG	FT	AJAY	DW VED	ASST PROFE SSOR	01/08/201	Regular	N	M.TE CH	B.TEC H		978846 568000	ALIP D228 7R	474348	

Date of Signature (dd/mm/yyyy)  
 Printed By: aa217893  
 2018/01/12

**DIRECTOR**  
 SHAMBHURATH INSTITUTE OF  
 ENGINEERING AND TECHNOLOGY  
 JHALWA-ALLAHABAD-201117

Name & Signature of Director/Principal



**Application Report - Part 2**

Application Status: Submitted  
Application Sub-Status: Payment Received

Report Generated on : -08/02/2018

N R O 1 - 3 5 1 2 2 7 5 5 7 7 1 7 . 1 0 0 1 0 3 1

2	1- 219 576 580 4	ENGINEERI NG AND TECHNOLO GY	MECHANICAL ENGINEERING	UG	FT	ASHUTOS H	SHA RMA	ASST PROFE SSOR	27/09/200 8	Regular	N	M.TE CH	B.TEC H	696209 630723	DZN PS04 00K	532716
3	1- 219 576 598 4	ENGINEERI NG AND TECHNOLO GY	COMPUTER SCIENCE & ENGINEERING	UG	FT	M.	SIN GH	ASSOCI ATE PROFE SSOR	01/09/201 2	Regular	N	MTE CH	B.TEC H	807110 443141	FTYP S746 8Q	420000
4	1- 219 581 581 4	ENGINEERI NG AND TECHNOLO GY	ELECTRONIC S & COMMUNICAT ION ENGG	UG	FT	RIDDI	SIN GH	ASST PROFE SSOR	01/02/201 1	Regular	N		B.TEC H	594799 265324	FOLP S885 2E	420000
5	1- 219 584 155 4	ENGINEERI NG AND TECHNOLO GY	MECHANICAL ENGINEERING	UG	FT	SHALINI	AW AST HI	ASSOCI ATE PROFE SSOR	10/09/201 2	Regular	N	M.TE CH	B.TEC H	988459 491754	AOU PA20 61B	420000
6	1- 219 584 197 5	ENGINEERI NG AND TECHNOLO GY	ELECTRONIC S & COMMUNICAT ION ENGG	UG	FT	SHIKHA	SRI VAS TAV A	ASST PROFE SSOR	01/09/201 2	Regular	N		B.TEC H	387225 456647	CCQ PS88 91D	420000
7	1- 219 584 198 0	ENGINEERI NG AND TECHNOLO GY	ELECTRONIC S & COMMUNICAT ION ENGG	UG	FT	SHUBHAN GI	MIS HRA	ASST PROFE SSOR	01/09/201 2	Regular	N		B.TEC H	782104 471734	BMIP M164 7J	334881
8	1- 219 586 533 5	ENGINEERI NG AND TECHNOLO GY	COMPUTER SCIENCE & ENGINEERING	UG	FT	SUDESH	SRI VAS TAV A	ASSOCI ATE PROFE SSOR	01/09/201 1	Regular	N	MTE CH	B.TEC H	240085 094717	CPTP S673 4M	418255
9	1- 219 586 534 0	ENGINEERI NG AND TECHNOLO GY	COMPUTER SCIENCE & ENGINEERING	UG	FT	VANDANA	SIN GH	ASST PROFE SSOR	01/09/201 3	Regular	N		B.TEC H	247575 629067	CVS PS78 19E	420000
10	1- 219 589 732 5	ENGINEERI NG AND TECHNOLO GY	ELECTRICAL ENGINEERING	UG	FT	ZAHRA	MEN HDI	ASSOCI ATE PROFE SSOR	10/09/200 7	Regular	N	M.TE CH	B.TEC H	346693 944131	ARE PM68 33A	420000

Date of Signature(dd/mm/yyyy)

Printed By : ae2617893

**DIRECTOR**  
SHAMBHATH INSTITUTE OF  
ENGINEERING AND TECHNOLOGY  
JHALWA-ALLAHABAD-211012

Name & Signature of Director/Principal

N R O 1 - 3 5 1 2 2 7 5 5 7 7 1 7 . 1 0 0 1 0 3 2



**Application Report - Part 2**

Report Generated on :-08/02/2018

Application Status: Submitted  
Application Sub-Status: Payment Received

11	1-2195897330	ENGINEERING AND TECHNOLOGY	COMPUTER SCIENCE & ENGINEERING	UG	FT	MOHD.	KAL EEM	PROFE SSOR	01/08/2012	Regular	Y	MTE CH	B.TEC H	310059172316	CQK PK24 01H	288226
12	1-2195817936	ENGINEERING AND TECHNOLOGY	CIVIL ENGINEERING	UG	FT	VINAY	CHA NDR AKA R	PROFE SSOR	01/08/2013	Regular	Y	M.TE CH	B.TEC H	372866301948	AKAP C726 0J	420000
13	1-2195973542	ENGINEERING AND TECHNOLOGY	ELECTRONIC S & COMMUNICAT ION ENGG	UG	FT	DEEPAK	DUB EY	ASST PROFE SSOR	01/08/2013	Regular	N		B.TEC H	751505552554	BVEP K548 9B	420000
14	1-2195973547	ENGINEERING AND TECHNOLOGY	ELECTRICAL ENGINEERING	UG	FT	KULDEEP	SIN GH	ASSOCI ATE PROFE SSOR	01/01/2014	Regular	N	M.TE CH	B.TEC H	798164465055	BPG PS06 13R	366019
15	1-2196031052	ENGINEERING AND TECHNOLOGY	MECHANICAL ENGINEERING	UG	FT	MAYANK	MIS HRA	ASST PROFE SSOR	01/08/2013	Regular	N		B.TEC H	689911079336	BFO PM72 30E	275530
16	1-2196031257	ENGINEERING AND TECHNOLOGY	MECHANICAL ENGINEERING	UG	FT	VIJAYANA ND	MAU RYA	ASST PROFE SSOR	01/08/2013	Regular	N		B.TEC H	955062739389	DMD PM22 92A	285650
17	1-2500465302	ENGINEERING AND TECHNOLOGY	MECHANICAL ENGINEERING	UG	FT	ABHILASH	GUP TA	ASST PROFE SSOR	26/07/2014	Regular	N		B.TEC H.	539298216200	BHK PG81 01L	390864
18	1-2500465308	ENGINEERING AND TECHNOLOGY	ELECTRICAL AND ELECTRONIC S ENGINEERING	UG	FT	NITESH	KUM AR	PROFE SSOR	14/08/2014	Regular	N	MTE CH	B.TEC H.	710206202755	BOC PK42 80F	420000
19	1-2500465745	ENGINEERING AND TECHNOLOGY	MECHANICAL ENGINEERING	UG	FT	AMIT	JAI S WAL	PROFE SSOR	11/08/2014	Regular	Y	M.TE CH	B.TEC H.	382331979545	ALSP J637 1N	409000

Date of Signature: (dd/mm/yyyy)  
Printed By: ae2617893

**DIRECTOR**  
SHAMBU NATH INSTITUTE OF  
ENGINEERING AND TECHNOLOGY  
JHALUKALAHABAD-211012

Name & Signature of Director/Principal  
Page 3 of 28





N R O 1 - 3 5 1 2 2 7 5 5 7 7 1 7 . 1 0 0 1 0 3 5



**Application Report - Part 2**

Report Generated on :-08/02/2018

Application Status: Submitted  
Application Sub-Status: Payment Received

Sl. No.	Roll No.	Category	FT	Name	MIS HRA	ASST. PROFE SSOR	22/08/201	Regular	N	B.TEC H.	CZD PM94 88C	Vth Pay scale
38	1-324 591 109 8	ENGINEERI NG AND TECHNOLO GY CIVIL ENGINEERING	FT	VINAY	MIS HRA	ASST. PROFE SSOR	22/08/201 6	Regular	N	B.TEC H.	863507 134498	239528
39	1-336 032 159 4	ENGINEERI NG AND TECHNOLO GY CIVIL ENGINEERING	FT	PRIYANSH U	MIS HRA	ASST. PROFE SSOR	09/01/201 7	Regular	N	B.TEC H.	515455 755593	243123
40	1-336 041 706 2	ENGINEERI NG AND TECHNOLO GY CIVIL ENGINEERING	FT	SHAHANA WAZ	KHA N	ASST. PROFE SSOR	09/01/201 7	Regular	N	B.TEC H.	698105 137923	229884
41	1-336 041 706 9	ENGINEERI NG AND TECHNOLO GY CIVIL ENGINEERING	FT	SYED	WA SIM	ASST. PROFE SSOR	09/01/201 7	Regular	N	B.TEC H.	753211 905401	223561
42	1-336 044 471 6	MANAGEME NT MASTERS IN BUSINESS ADMINISTRATION	FT	RANJEETA	DWI VED	ASST. PROFE SSOR	09/01/201 7	Regular	N	MBA	701877 169410	256000
43	1-336 044 476 3	ENGINEERI NG AND TECHNOLO GY MECHANICAL ENGINEERING	FT	AANCHAL	YAD AV	ASSOCI ATE PROFE SSOR	18/01/201 7	Regular	N	M.TE CH.	629072 941176	231747
44	1-362 087 159 4	ENGINEERI NG AND TECHNOLO GY CIVIL ENGINEERING	FT	PUNIT	SIN HA	ASST. PROFE SSOR	19/07/201 7	Regular	N	M.TE CH	764739 072326	260246
45	1-364 160 906 7	ENGINEERI NG AND TECHNOLO GY COMPUTER SCIENCE & ENGINEERING	FT	GAURAV	SIN GH	ASST. PROFE SSOR	26/07/201 7	Regular	N	B.TEC H	660037 661822	310500
46	1-365 140 424 3	ENGINEERI NG AND TECHNOLO GY ELECTRONIC S & COMMUNICAT ION ENGG	FT	PRADEEP	PAN DEY	PROFE SSOR	01/08/201 7	Regular	N	B.TEC H	349252 470200	351056

Date of Signature(dd/mm/yyyy)

Printed By ae2617893

**DIRECTOR**  
SHRI RAM INSTITUTE OF  
ENGINEERING AND TECHNOLOGY  
JHANSI, WALAHABAD-211012

Name & Signature of Director/Principal

Page 6 of 28



**Application Report - Part 2**

Report Generated on :-08/02/2018

Application Status: Submitted  
Application Sub-Status: Payment Received

47	1-365 205 870 3	ENGINEERI NG AND TECHNOLO GY	CIVIL ENGINEERING	FT	AJAZ	AHA MAD	ASST PROFE SSOR	30/06/201 4	Regular	N	B.TEC H	798560 591626	BXG PA69 82B	316025
48	1-365 220 548 4	ENGINEERI NG AND TECHNOLO GY	CIVIL ENGINEERING	FT	AKASH	DUB EY	ASST PROFE SSOR	17/10/201 3	Regular	N	B.TEC H	492307 046079	BZM PD08 26M	284262
49	1-365 221 335 3	ENGINEERI NG AND TECHNOLO GY	CIVIL ENGINEERING	FT	AMIT	PAL	ASST PROFE SSOR	20/06/201 4	Regular	N	B.TEC H	336376 556213	BFCP P141 3C	275886
50	1-365 226 363 3	ENGINEERI NG AND TECHNOLO GY	MECHANICAL ENGINEERING	FT	KRISHNA	TEW ARI	ASST PROFE SSOR	21/08/200 6	Regular	N	B.TEC H	253319 087367	ADV PT05 43P	265455
51	1-365 226 378 2	ENGINEERI NG AND TECHNOLO GY	MECHANICAL ENGINEERING	FT	MAYANK	MIS HRA	ASST PROFE SSOR	10/02/201 4	Regular	N	B.TEC H	689911 079336	BFO PM72 30E	275530
52	1-365 228 408 6	ENGINEERI NG AND TECHNOLO GY	MECHANICAL ENGINEERING	FT	NAREND R A	SIN GH	ASST PROFE SSOR	19/09/201 3	Regular	N	B.TEC H	725689 752329	BDQ PS97 16M	136604
53	1-365 239 085 1	ENGINEERI NG AND TECHNOLO GY	MECHANICAL ENGINEERING	FT	ASHISH	DW VED I	ASSOCI ATE PROFE SSOR	12/12/201 6	Regular	N		880577 006048	BME PD13 28M	215650
54	1-365 239 086 0	ENGINEERI NG AND TECHNOLO GY	MECHANICAL ENGINEERING	FT	SHWETA	TAN DON	ASSOCI ATE PROFE SSOR	10/12/201 5	Regular	N	B.TEC H	907658 386543	AJZP T208 5L	235500
55	1-365 242 726 3	ENGINEERI NG AND TECHNOLO GY	COMPUTER SCIENCE & ENGINEERING	FT	TRAPTY	GAR G	PROFE SSOR	11/07/200 7	Regular	Y	M.TE CH	805396 475293	AHO PG44 54B	215000

Name & Signature of Director/Principal

**DIRECTOR**  
SHAHEED DATTA INSTITUTE OF  
ENGINEERING AND TECHNOLOGY  
JHANSI-ALLAHABAD-201012

Date of Signature(dd/mm/yyyy)

Printed By ae2617893



**Application Report - Part 2**

Report Generated on : 08/02/2018

Application Status: Submitted  
Application Sub-Status: Payment Received

N R O 1 - 3 5 1 2 2 7 5 5 7 7 1 7 . 1 0 0 1 0 3 7

Sl. No.	Category	FT	Name	Registration No.	Qualification	Regular	Start Date	ASST PROFE SSOR	PAN DEY	ANURAG	FT	CIVIL ENGINEERING	ENGINEERI NG AND TECHNOLO GY	CTR	205000
56	1-365 254 286 3		ANURAG	PAN DEY	ASST PROFE SSOR	Regular	30/06/2015					CIVIL ENGINEERING	ENGINEERI NG AND TECHNOLO GY	761066 765068 23H	205000
57	1-365 272 276 7	FT	UMA	SIN GH	ASST PROFE SSOR	Regular	02/04/2013					COMPUTER SCIENCE & ENGINEERING	ENGINEERI NG AND TECHNOLO GY	419894 963481 2H	285112
58	1-365 278 786 7	FT	VISHWAJE ET	SIN GH	ASST PROFE SSOR	Regular	01/07/2015					COMPUTER SCIENCE & ENGINEERING	ENGINEERI NG AND TECHNOLO GY	329617 508872 84D	350050
59	1-365 293 965 2	FT	ABHISHEK	SHU KLA	ASST PROFE SSOR	Regular	16/01/2013					COMPUTER SCIENCE & ENGINEERING	ENGINEERI NG AND TECHNOLO GY	254789 390259 34L	351500
60	1-365 293 966 0	FT	KOMAL	SIN GH	ASST PROFE SSOR	Regular	08/08/2012					COMPUTER SCIENCE & ENGINEERING	ENGINEERI NG AND TECHNOLO GY	695246 264036 08P	315422
61	1-365 297 786 7	FT	AKASH	TIW ARI	ASSOCI ATE PROFE SSOR	Regular	01/02/2017					VLSI DESIGN	ENGINEERI NG AND TECHNOLO GY	388473 682470 1M	285000
62	1-365 309 721 9	FT	NASRAT	KHA N	ASST PROFE SSOR	Regular	13/07/2015					COMPUTER SCIENCE & ENGINEERING	ENGINEERI NG AND TECHNOLO GY	755708 404163 85P	234186
63	1-365 313 894 6	FT	APOORAV	UPA DHY AY	ASST PROFE SSOR	Regular	10/02/2017					ELECTRONIC S & COMMUNICAT ION ENGG	ENGINEERI NG AND TECHNOLO GY	332592 951201 60F	265355
64	1-365 327 272 6	FT	ASHISH	KUM AR	ASST PROFE SSOR	Regular	01/09/2016					ELECTRONIC S & COMMUNICAT ION ENGG	ENGINEERI NG AND TECHNOLO GY	455661 246386 18A	236532

Name & Signature of Director/Principal

SHRI RAM INSTITUTE OF ENGINEERING AND TECHNOLOGY  
JALANDHAR-150012

Date of Signature (dd/mm/yyyy)  
Printed By : ae2617893





**Application Report - Part 2**

Report Generated on :-08/02/2018

Application Status: Submitted  
Application Sub-Status: Payment Received

65	1-365 327 564 7	ENGINEER NG AND TECHNO GY	ELECTRICAL AND ELECTRONIC S ENGINEERING	FT	ASTHA	KES HAR WA NI	ASST PROFE SSOR	30/06/2015	Regular	N	B.TEC H	780403 646293 05P	BMS PK07 05P	255650
66	1-365 339 153 2	ENGINEER NG AND TECHNO GY	FIRST YEAR/OTHER	FT	RUDRA	TIW ARI	ASST PROFE SSOR	03/04/2012	Regular	Y	M.SC B.SC	919288 127211	AKU PT55 38N	281520
67	1-365 341 914 7	ENGINEER NG AND TECHNO GY	ELECTRICAL AND ELECTRONIC S ENGINEERING	FT	AZMAT	ALI	ASST PROFE SSOR	10/08/2012	Regular	N	B.TEC H	613446 068637	AQW PA80 24G	275650
68	1-365 345 375 5	ENGINEER NG AND TECHNO GY	ELECTRONIC S & COMMUNICAT ION ENGG	FT	ATUL	MIS HRA	ASST PROFE SSOR	11/02/2017	Regular	N	B.TEC H	779584 979841	BNK PM34 82N	276048
69	1-365 357 750 2	ENGINEER NG AND TECHNO GY	FIRST YEAR/OTHER	FT	SANJAY	SHU KLA	ASST PROFE SSOR	01/08/2004	Regular	Y	M.SC B.SC	688469 005221	BPIP S631 8K	390864
70	1-365 363 396 1	ENGINEER NG AND TECHNO GY	FIRST YEAR/OTHER	FT	DEEN	MIS HRA	ASST PROFE SSOR	10/08/2009	Regular	N	M.A B.A	729490 607718	CBLP M437 0H	259156
71	1-365 363 396 9	ENGINEER NG AND TECHNO GY	FIRST YEAR/OTHER	FT	ASHOK	MIS HRA	ASST PROFE SSOR	01/01/2008	Regular	N	M.SC B.SC	926651 688385	BSPP M871 7A	195120
72	1-365 441 762 1	ENGINEER NG AND TECHNO GY	ELECTRICAL AND ELECTRONIC S ENGINEERING	FT	KULDIP	SHA RMA	ASSOCI ATE PROFE SSOR	20/01/2009	Regular	N	MTE CH	976196 167141	ABVP S257 6H	196500
73	1-365 441 822 1	ENGINEER NG AND TECHNO GY	ELECTRICAL AND ELECTRONIC S ENGINEERING	FT	NEELIMA	KES HAR WA NI	ASST PROFE SSOR	17/10/2013	Regular	N	B.TEC H	643622 095356	CHO PK37 19B	283383

Date of Signature(dd/mm/yyyy)

Printed By : ae2617893

Name & Signature of Director/Principal

Page 9 of 28

**Shri Ram Institute of Engineering and Technology**  
Jhalandhar, Jhalandhar-211012

*(Signature)*  
Date: 08/02/2018



**Application Report - Part 2**

Report Generated on :-08/02/2018

Application Status: Submitted  
Application Sub-Status: Payment Received

Sl. No.	Category	Branch	Regularity	Admission Date	ASST. PROFESSOR	Name	Registration No.	Qualification	Grade	Roll No.
74	ENGINEERING AND TECHNOLOGY	ELECTRICAL AND ELECTRONIC ENGINEERING	Regular	02/02/2011	ASST. PROF. SSOR	RAM	MAURYA	B.TEC H	BGG PM47 84A	130679
75	ENGINEERING AND TECHNOLOGY	ELECTRICAL AND ELECTRONIC ENGINEERING	Regular	02/07/2011	ASST. PROF. SSOR	SANJAY	GUP TA	B.TEC H	619033 AND PG58 52A	215621
76	ENGINEERING AND TECHNOLOGY	FIRST YEAR/OTHER	Regular	15/04/2011	ASST. PROF. SSOR	ANUPAM	SIN GH	M.SC B.SC	953040 DFU PS27 34R	251650
77	ENGINEERING AND TECHNOLOGY	FIRST YEAR/OTHER	Regular	01/08/2011	ASST. PROF. SSOR	ARUN	KUM AR	M.SC B.SC	411028 AWE PK76 29P	288812
78	ENGINEERING AND TECHNOLOGY	CIVIL ENGINEERING	Regular	20/08/2011	ASSOCIATE PROFESSOR	DILEEP	PAT HAK	M.TE CH	222533 DMO PP00 17F	214650
79	ENGINEERING AND TECHNOLOGY	FIRST YEAR/OTHER	Regular	01/08/2011	ASST. PROF. SSOR	MUKESH	SRI VAS TAV A	M.SC B.SC	308601 BPIP S627 4N	316224
80	ENGINEERING AND TECHNOLOGY	PRODUCTION ENGINEERING	Regular	11/08/2011	ASSOCIATE PROFESSOR	SHUBHAN GINI	VAS HIS HTH A	M.TE CH	758687 AKR 616136 PV67 49C	245360
81	ENGINEERING AND TECHNOLOGY	CIVIL ENGINEERING	Regular	01/08/2011	ASSOCIATE PROFESSOR	RAVI	SHU KLA	M.TE CH	755041 CBS PS57 26A	216130
82	ENGINEERING AND TECHNOLOGY	FIRST YEAR/OTHER	Regular	01/08/2011	ASST. PROF. SSOR	OM	GAR G	M.SC B.SC	363208 AFNP G462 7F	690000

Name & Signature of Director/Principal  
Page 10 of 28

**DIRECTOR**  
SHAHEED DR. B.R. AMBEDKAR INSTITUTE OF  
ENGINEERING AND TECHNOLOGY  
JHARWA, VALLABHABAD-211012

Date of Signature(dd/mm/yyyy)

Printed By : ae2517893

**DIRECTOR**  
SHAHEED DR. B.R. AMBEDKAR INSTITUTE OF  
ENGINEERING AND TECHNOLOGY  
JHARWA, VALLABHABAD-211012



**Application Report - Part 2**

Report Generated on : -08/02/2018

Application Status: Submitted  
Application Sub-Status: Payment Received

Sl. No.	Category	Program	FT	Name	Ver	Assoc	Reg	Qual	Grade	Roll No	Qual	Grade
83	1-381	CIVIL ENGINEERING	FT	LALJI	MA	ASSOCIATE PROFESSOR	Regular	N	M.TECH	768353	ANM	265600
84	1-365	ELECTRICAL AND ELECTRONIC ENGINEERING	FT	VIBHOR	PAI	PROFESSOR	Regular	Y	M.TECH	713265	BBPP	275600
85	1-365	ENGINEERING FIRST YEAR/OTHER	FT	PRAVIN	MIS HRA	ASSISTANT PROFESSOR	Regular	N	M.SC	323587	CBO	254600
86	1-365	CIVIL ENGINEERING	FT	NEETU	PAN DEY	PROFESSOR	Regular	Y	M.TECH	690359	ALKP	353981
87	1-365	ELECTRICAL ENGINEERING	FT	DEEPAK	SHA RMA	PROFESSOR	Regular	Y	M.TECH	402615	BYKP	251650
88	1-365	MASTERS IN BUSINESS ADMINISTRATION	FT	DHANANJAY	SIN GH	ASSISTANT PROFESSOR	Regular	N	MBA	765640	BAN	261500
89	1-365	MASTERS IN BUSINESS ADMINISTRATION	FT	JAGDISH	MIS HRA	PROFESSOR	Regular	Y	MBA	322688	AKG	259200
90	1-365	COMPUTER SCIENCE & ENGINEERING	FT	PRASHANT	SRI VAS TAV A	ASSOCIATE PROFESSOR	Regular	N	M.TECH	415916	DUC	424351
91	1-365	FIRST YEAR/OTHER	FT	PRAKASH	TIW ARI	PROFESSOR	Regular	Y	M.TECH	411154	AGF	277010

**Director**  
SHARAD KUMAR  
SHARAD KUMAR INSTITUTE OF  
ENGINEERING AND TECHNOLOGY  
JALAWAR ALLAHABAD-201012

Date of Signature: dd/mm/yyyy  
Printed By: ae2617893



**Application Report - Part 2**

Report Generated on : -08/02/2018

Application Status: Submitted  
Application Sub-Status: Payment Received

92	1- 366 276 171 5	ENGINEER NG AND TECHNO GY	COMPUTER SCIENCE & ENGINEERING	FT	MAHESH	YAD AV	ASST PROFE SSOR	30/08/201 5	Regular	N	B.TEC H	535507 753323	ANZP Y574 8B	251650
93	1- 366 280 665 4	ENGINEER NG AND TECHNO GY	CIVIL ENGINEERING	FT	NEETU	SIN GH	PROFE SSOR	01/08/201 6	Regular	Y	B.TEC H	659269 926491	GRZ PS64 95B	350550
94	1- 366 285 509 0	ENGINEER NG AND TECHNO GY	COMPUTER SCIENCE & ENGINEERING	FT	DEVESH	DWI VED	PROFE SSOR	16/12/201 6	Regular	Y	B.TEC H	484517 355791	ADN PD47 49D	420000
95	1- 366 285 519 0	ENGINEER NG AND TECHNO GY	ELECTRONIC S & COMMUNICAT ION ENGG	FT	AJAY	DWI VED	ASST PROFE SSOR	01/08/201 2	Regular	N	B.TEC H	978846 566000	ALIP D228 7R	474348
96	1- 366 285 552 9	ENGINEER NG AND TECHNO GY	COMPUTER SCIENCE & ENGINEERING	FT	DEEPAK	KUM AR	ASST PROFE SSOR	17/08/201 2	Regular	N	B.TEC H	751505 552554	BVEP K348 9B	365000
97	1- 366 287 847 3	ENGINEER NG AND TECHNO GY	CIVIL ENGINEERING	FT	SHYAMJI	GAU TAM	ASSOCI ATE PROFE SSOR	01/08/201 6	Regular	N	B.TEC H	983134 480189	BJXP G625 4M	354550
98	1- 366 290 439 1	ENGINEER NG AND TECHNO GY	MECHANICAL ENGINEERING	FT	RAM	TIW ARI	ASST PROFE SSOR	09/07/201 3	Regular	N	B TECH	336642 623818	AQN PT14 15H	355450
99	1- 366 292 966 3	ENGINEER NG AND TECHNO GY	COMPUTER SCIENCE & ENGINEERING	FT	BRIJESH	SHA RMA	ASST PROFE SSOR	05/08/200 5	Regular	N	B.TEC H	981838 397362	AYLP S448 0P	309197
100	1- 366 295 487 2	ENGINEER NG AND TECHNO GY	MECHANICAL ENGINEERING	FT	SHALINI	SAH U	ASST PROFE SSOR	05/12/201 6	Regular	N	B TECH.	989298 046828	DUU PS44 24P	256400

Name & Signature of Director/Principal

**Shaheed Jiyan Institute of Engineering and Technology**  
JALAN KEMANGSAH 2/10/12

Date of Signature(dd/mm/yyyy)

Printed By : ae2617893



**Application Report - Part 2**

Report Generated on :-08/02/2018

Application Status: Submitted  
Application Sub-Status: Payment Received

101	1-366 302 677 7	ENGINEERI NG AND TECHNOLO GY	COMPUTER SCIENCE & ENGINEERING	FT	RAJKUMA R	PAN DEY	ASST PROFE SSOR	18/08/200 7	Regular	N	B.TEC H	222034 185955 6K	CELP P531 6K	288271
102	1-366 311 622 8	ENGINEERI NG AND TECHNOLO GY	COMPUTER SCIENCE & ENGINEERING	FT	RUCHI	DWI VED	ASST PROFE SSOR	01/08/200 9	Regular	N	B.TEC H	875312 177023	BOF PR16 75L	257600
103	1-366 312 880 4	ENGINEERI NG AND TECHNOLO GY	ELECTRICAL ENGINEERING	FT	DISHA	AGR AW AL	ASST PROFE SSOR	03/08/201 6	Regular	N	B TECH.	505302 384524	BJVP A012 4L	285600
104	1-366 317 753 8	ENGINEERI NG AND TECHNOLO GY	COMPUTER SCIENCE & ENGINEERING	FT	SANDEEP	MJK HER JI	ASSOCI ATE PROFE SSOR	05/12/201 5	Regular	N	M.TE CH	260446 207336	AMN PM35 88L	282533
105	1-366 321 406 8	ENGINEERI NG AND TECHNOLO GY	COMPUTER SCIENCE & ENGINEERING	FT	KUSHAGR A	TRI PAT HI	ASST PROFE SSOR	20/01/201 7	Regular	N	BTEC H	871970 496594	ALXP T426 2D	275460
106	1-366 321 426 7	ENGINEERI NG AND TECHNOLO GY	VLSI DESIGN	FT	FAISAL	NAD EEM	ASSOCI ATE PROFE SSOR	15/01/201 6	Regular	N	M.TE CH	967381 558628	AEXP N368 9R	257700
107	1-366 321 465 6	ENGINEERI NG AND TECHNOLO GY	COMPUTER SCIENCE & ENGINEERING	FT	HARSHIT	SW ARO OP	ASST PROFE SSOR	03/02/201 7	Regular	N	BTEC H	330957 114956	ELGP S723 5Q	265400
108	1-366 321 489 5	ENGINEERI NG AND TECHNOLO GY	ELECTRONIC S & COMMUNICAT ION ENGG	FT	NASREEN		ASST PROFE SSOR	08/02/201 7	Regular	N	BTEC H	651729 282414	BCQ PN37 96K	265600
109	1-366 326 452 4	ENGINEERI NG AND TECHNOLO GY	ELECTRICAL ENGINEERING	FT	NITESH	KUM AR	ASSOCI ATE PROFE SSOR	14/08/201 4	Regular	N	M.TE CH TECH.	710206 202755	BOC PK42 80F	275400

Date of Signature(dd/mm/yyyy)  
Printed By : ae2617893

**DIRECTOR**  
SHAHEED DR. BIJU INSTITUTE OF  
ENGINEERING AND TECHNOLOGY  
JHANSAPALLE, RAIPUR-211012

**DIRECTOR**  
SHAHEED DR. BIJU INSTITUTE OF  
ENGINEERING AND TECHNOLOGY  
JHANSAPALLE, RAIPUR-211012

Name & Signature of Director/Principal  
Page 13 of 28



**Application Report - Part 2**

Report Generated on : -08/02/2018

Application Status: Submitted  
Application Sub-Status: Payment Received

110	1- 366 327 484 8	ENGINEERI NG AND TECHNOLO GY	COMPUTER SCIENCE & ENGINEERING	FT	SHIVAM	DUB EY	ASST PROFE SSOR	10/06/201 6	Regular	N	B.TEC H	519061 299726 55K	AKG PD05 55K	256322
111	1- 366 338 328 2	ENGINEERI NG AND TECHNOLO GY	PRODUCTION ENGINEERING	FT	RATAN	GAU TAM	ASSOCI ATE PROFE SSOR	03/08/201 2	Regular	N	M.TE CH	480182 529137	ASVP G977 1D	256200
112	1- 366 339 024 8	ENGINEERI NG AND TECHNOLO GY	COMPUTER SCIENCE & ENGINEERING	FT	SHWETA	SIN HA	ASST PROFE SSOR	09/04/201 4	Regular	N	B.TEC H	995897 232884	CWH PS49 92L	285622
113	1- 366 351 578 0	ENGINEERI NG AND TECHNOLO GY	MECHANICAL ENGINEERING	FT	KRISHNA	GUP TA	ASST PROFE SSOR	24/08/201 1	Regular	N	B.TEC H	494177 116611	BVP G695 6M	285990
114	1- 366 353 912 5	ENGINEERI NG AND TECHNOLO GY	VLSI DESIGN	FT	PRADUMN	KUM AR	ASSOCI ATE PROFE SSOR	10/02/201 7	Regular	N	M.TE CH	802413 115453	BDM PK72 68J	265460
115	1- 366 353 954 4	ENGINEERI NG AND TECHNOLO GY	ELECTRONIC S & COMMUNICAT ION ENGG	FT	PRAVEEN	MAU RYA	ASST PROFE SSOR	10/02/201 7	Regular	N	BTEC H	802413 115453	BDM PK72 68J	256140
116	1- 366 353 965 3	ENGINEERI NG AND TECHNOLO GY	COMPUTER SCIENCE & ENGINEERING	FT	RAKESH	CHA UHA N	ASST PROFE SSOR	01/07/201 6	Regular	N	BTEC H	672468 074904	ASQ PC32 29B	262540
117	1- 366 374 322 2	ENGINEERI NG AND TECHNOLO GY	MECHANICAL ENGINEERING	FT	ABHISHEK	SIN GH	ASST PROFE SSOR	12/10/201 6	Regular	N	B. TECH.	301827 935049	FYXP S792 9L	255352
118	1- 366 387 080 1	ENGINEERI NG AND TECHNOLO GY	MECHANICAL ENGINEERING	FT	ABHISHEK	SIN GH	ASST PROFE SSOR	10/12/201 5	Regular	N	B. TECH.	762624 273256	FHAP S415 7N	289562

Name & Signature of Director/Principal

SHARADATHI INSTITUTE OF  
TECHNOLOGY  
AND RESEARCH  
D. J. S. ALA HALLAKKAL-21012

Date of Signature(dd/mm/yyyy)  
Printed By : ae2617893

N R O 1 - 3 5 1 2 2 7 5 5 7 7 1 7 . 1 0 0 1 0 4 4



**Application Report - Part 2**

Report Generated on :-08/02/2018

Application Status: Submitted  
Application Sub-Status: Payment Received

119	1- 366 389 034 1	ENGINEERI NG AND TECHNOLO GY	MECHANICAL ENGINEERING	FT	GAURAV	TRI PAT HI	ASST PROFE SSOR	16/01/201 7	Regular	N	B.TEC H	507026 261500	AVVP T092 5H	256765
120	1- 366 400 406 1	ENGINEERI NG AND TECHNOLO GY	MECHANICAL ENGINEERING	FT	ANOOP	KUM AR	ASST PROFE SSOR	10/12/201 5	Regular	N	B. TECH.	629627 019583	BVU PK50 36J	255642
121	1- 366 400 407 0	ENGINEERI NG AND TECHNOLO GY	MECHANICAL ENGINEERING	FT	MUHAMMA D	ARI F	ASST PROFE SSOR	01/08/201 0	Regular	N	B. TECH.	264685 958282	AYM PA56 69F	285600
122	1- 366 403 907 1	ENGINEERI NG AND TECHNOLO GY	MECHANICAL ENGINEERING	FT	DEEPAK	KUM AR	ASST PROFE SSOR	10/12/201 5	Regular	N	B.TEC H	658073 472520	DWV PK12 25H	191590
123	1- 366 410 724 9	ENGINEERI NG AND TECHNOLO GY	ELECTRICAL AND ELECTRONIC S ENGINEERING	FT	SUDHANS HU	RA WAT	ASST PROFE SSOR	01/08/200 8	Regular	N	BTEC H	353659 168837	BBLP R235 7A	295622
124	1- 366 412 654 9	ENGINEERI NG AND TECHNOLO GY	MECHANICAL ENGINEERING	FT	SNIGDHA	SIN GH	ASST PROFE SSOR	05/08/201 4	Regular	N	B.TEC H	249064 423367	ETVP S693 9E	285642
125	1- 366 427 098 0	ENGINEERI NG AND TECHNOLO GY	MECHANICAL ENGINEERING	FT	SHYAM	SUN DAR	ASST PROFE SSOR	01/08/201 2	Regular	N	B.TEC H	539255 788478	ERP PS34 45M	225383
126	1- 366 484 851 6	ENGINEERI NG AND TECHNOLO GY	COMPUTER SCIENCE & ENGINEERING	FT	GHANSHY AM	SIN GH	ASST PROFE SSOR	03/08/201 2	Regular	N	B TECH	302845 552385	CGB PS91 32C	129600
127	1- 366 633 546 9	ENGINEERI NG AND TECHNOLO GY	PRODUCTION ENGINEERING	FT	ZEEESHAN	NUS RAT	ASSOCI ATE PROFE SSOR	27/06/201 5	Regular	N	M.TE CH H	696844 824407	BAC PN26 52J	248000

Date of Signature(dd/mm/yyyy)  
Printed By : ae2617893

**DIRECTOR**  
SHAMBAHAI INSTITUTE OF  
ENGINEERING AND TECHNOLOGY  
JHAJHA, JHARKHAND-210112

Name & Signature of Director/Principal

N R O 1 - 3 5 1 2 2 7 5 5 7 7 1 7 . 1 0 0 1 0 4 5



**Application Report - Part 2**

Application Status: Submitted  
 Application Sub-Status: Payment Received

Report Generated on: 08/02/2018

Sl. No.	Category	Qualification	FT	Name	Registration No.	Registration Date	Regular	Y	M.TE CH	B.TEC H	DJW PS75	266745
128	1- ENGINEERI NG AND TECHNOLO GY	VLSI DESIGN	FT	TRIPATI	SAC HAN	01/08/201 6	Regular	N	M.TE CH	B.TEC H	725036 178730	266745
129	1- ENGINEERI NG AND TECHNOLO GY	ELECTRONIC S & COMMUNICAT ION ENGG	FT	CHAHAT	VAR SHIN EY	01/07/201 6	Regular	N	M.TE CH	B.TEC H	579771 603050	284652
130	1- ENGINEERI NG AND TECHNOLO GY	ELECTRONIC S & COMMUNICAT ION ENGG	FT	ARUNESH	KUS HW AHA	01/02/201 6	Regular	N		B.TEC H	656855 043490	315262
131	1- ENGINEERI NG AND TECHNOLO GY	ELECTRONIC S & COMMUNICAT ION ENGG	FT	MOHD	KHA N	20/07/201 6	Regular	N		B.TEC H	427089 597422	275600
132	1- ENGINEERI NG AND TECHNOLO GY	ELECTRONIC S & COMMUNICAT ION ENGG	FT	SURYA	PRA KAS H	20/06/201 6	Regular	N		B.TEC H	508252 259155	255642
133	1- ENGINEERI NG AND TECHNOLO GY	ELECTRONIC S & COMMUNICAT ION ENGG	FT	INDRESH	PAN DEY	06/01/201 4	Regular	N		B.TEC H	762124 485096	286505
134	1- ENGINEERI NG AND TECHNOLO GY	ELECTRONIC S & COMMUNICAT ION ENGG	FT	JYOTSANA	SIN GH	05/01/201 4	Regular	N		B.TEC H	449603 298973	275642
135	1- ENGINEERI NG AND TECHNOLO GY	ELECTRONIC S & COMMUNICAT ION ENGG	FT	RICHA	TRI PAT HI	01/02/201 7	Regular	N	M.TE CH	B.TEC H	698423 870378	296540
136	1- ENGINEERI NG AND TECHNOLO GY	ELECTRONIC S & COMMUNICAT ION ENGG	FT	KAMAL	MIS HRA	01/06/200 6	Regular	N		B.TEC H	342098 409138	537184

Date of Signature: dd/mm/yyyy  
 Printed By : ae2617893

**DIRECTOR**  
 SHRI RAM INSTITUTE OF  
 ENGINEERING AND TECHNOLOGY  
 JHILAWALLAHABAD-211012

Name & Signature of Director/Principal  
 Page 16 of 28

**DIRECTOR**  
 SHRI RAM INSTITUTE OF  
 ENGINEERING AND TECHNOLOGY  
 JHILAWALLAHABAD-211012





**Application Report - Part 2**

Report Generated on -08/02/2018

Application Status: Submitted  
 Application Sub-Status: Payment Received

Sl. No.	Roll No.	Category	Branch	Registration No.	Grade	Category	Registration No.	Grade	Category	Registration No.	Grade	Category	Registration No.	Grade	
137	1-366	ENGINEERING AND TECHNOLOGY	ELECTRONIC S & COMMUNICATION ENGG	FT	ANIMESH	TIWARI	ASST. PROFESSOR	01/08/2012	Regular	N	MBA	B.TEC	579599726254	BRU PK93 61A	264522
138	1-366	ENGINEERING AND TECHNOLOGY	ELECTRICAL ENGINEERING	FT	SHIV	YADAV	ASST. PROFESSOR	01/08/2016	Regular	N		B.TEC	450038687319	AIJP Y962 0Q	256545
139	1-366	ENGINEERING AND TECHNOLOGY	ELECTRICAL ENGINEERING	FT	RAJENDRA	KUMAR	ASST. PROFESSOR	01/04/2013	Regular	N		B.TEC	926151217763	BYJP S541 3F	185605
140	1-366	ENGINEERING AND TECHNOLOGY	ELECTRICAL ENGINEERING	FT	VIVEK	TRIPATHI	ASST. PROFESSOR	28/05/2012	Regular	N		B.TEC	493652022584	AGX PT89 32H	234348
141	1-366	ENGINEERING AND TECHNOLOGY	ELECTRICAL ENGINEERING	FT	MUKESH	DUBEY	ASST. PROFESSOR	01/09/2016	Regular	N		B.TEC	449082111319	BHX PD13 22H	315622
142	1-366	ENGINEERING AND TECHNOLOGY	ELECTRICAL ENGINEERING	FT	AVINASH	TIWARI	ASST. PROFESSOR	01/08/2015	Regular	N		B.TEC	789620783878	AWT PT04 75H	256866
143	1-366	ENGINEERING AND TECHNOLOGY	ELECTRICAL ENGINEERING	FT	PRAVEEN	PANDEY	ASST. PROFESSOR	24/11/2014	Regular	N		B.TEC	835619319515	ATCP P152 1E	390864
144	1-366	ENGINEERING AND TECHNOLOGY	ELECTRICAL ENGINEERING	FT	AMRESH	SINGH	ASST. PROFESSOR	20/08/2017	Regular	N		B.TEC	843913935251	BPIP S524 4E	302397
145	1-366	ENGINEERING AND TECHNOLOGY	ELECTRICAL ENGINEERING	FT	SHAILENDRA	SRI VASAV	ASST. PROFESSOR	15/09/2018	Regular	N		B.TEC	855068655988	BMQ PS26 62K	303048

Name & Signature of Director/Principal

**DIRECTOR**  
 SHRI RAM INSTITUTE OF  
 ENGINEERING AND TECHNOLOGY  
 SHRI RAM ALLAHABAD-211012

Date of Signature(dd/mm/yyyy)  
 Printed By ae2617893



**Application Report - Part 2**

Report Generated on :-08/02/2018

Application Status: Submitted  
Application Sub-Status: Payment Received

Sl. No.	Category	Branch	FT	Name	Registration No.	ASST	Regular	Grade	Pay Scale
146	ENGINEERING AND TECHNOLOGY	ELECTRICAL ENGINEERING	FT	PARUL	KESAR WANI	ASST PROF SSOR	Regular	N	254133 / 203323 / 8L
147	ENGINEERING AND TECHNOLOGY	ELECTRONIC S & COMMUNICAT ION ENGG	FT	CHANDRA BHAN	JHA	PROFE SSOR	Regular	Y	828043 / 086346 / 3K
148	ENGINEERING AND TECHNOLOGY	ELECTRONIC S & COMMUNICAT ION ENGG	FT	KAMAL	PAN DEY	PROFE SSOR	Regular	Y	487128 / 783459 / 7M
149	ENGINEERING AND TECHNOLOGY	MECHANICAL ENGINEERING	FT	ASHISH	SRI VAS TAV A	ASST PROF SSOR	Regular	N	224510 / 134331 / 0R
150	ENGINEERING AND TECHNOLOGY	ELECTRONIC S & COMMUNICAT ION ENGG	FT	RAM	TRI PAT HI	ASSOCI ATE PROF SSOR	Regular	N	255961 / 597303 / G
151	ENGINEERING AND TECHNOLOGY	ELECTRONIC S & COMMUNICAT ION ENGG	FT	KAMAL	MIS HRA	ASSOCI ATE PROF SSOR	Regular	N	996570 / 412923 / 6P
152	ENGINEERING AND TECHNOLOGY	ELECTRONIC S & COMMUNICAT ION ENGG	FT	NARESH	AGR AW AL	ASSOCI ATE PROF SSOR	Regular	N	698223 / 178364 / 93Q
153	ENGINEERING AND TECHNOLOGY	ELECTRICAL ENGINEERING	FT	AJEET	RA WAT	ASST PROF SSOR	Regular/ Approve d	N	461136 / 183532 / 1N
154	ENGINEERING AND TECHNOLOGY	MECHANICAL ENGINEERING	FT	SUSHIL	SIN GH	PROFE SSOR	Regular	Y	391043 / 591119 / S331 OF
155	ENGINEERING AND TECHNOLOGY	MECHANICAL ENGINEERING	FT	UBAID	KHA N	ASSOCI ATE PROF SSOR	Regular	N	632555 / 567909 / 06G
156	ENGINEERING AND TECHNOLOGY	PRODUCTION ENGINEERING	FT	ADITI	MEH TA	PROFE SSOR	Regular	Y	353041 / 174837 / 13H

Name & Signature of Director/Principal

**SHAHEED DADASAHEB PHALKE INSTITUTE OF ENGINEERING AND TECHNOLOGY**  
JAWAHARLALNAGAR-211012

Date of Signature(dd/mm/yyyy)

Printed By : ae2617893



**Application Report - Part 2**

Report Generated on : -08/02/2018

Application Status: Submitted  
Application Sub-Status: Payment Received

Sl No	Registration No	Category	PG	FT	Name	Qualification	Grade	Joining Date	Regular	Y	Qualification	Grade	Pay Scale
157	1-478-382-991	ENGINEERING AND TECHNOLOGY	PG	FT	DINESH	AGN IHO TRI	PROFE SSOR	17/09/2004	Regular	Y	B.E	381745 907612 4R	259200 Vth Pay scale
158	1-478-437-253	ENGINEERING AND TECHNOLOGY	UG	FT	VIKAS	GO UTA M	ASSOCI ATE PROFE SSOR	20/09/2007	Regular/Approved	N	M.TE CH H	653020 AMQ 025396 6G79 63G	568134 Vth Pay scale
159	1-479-416-853	ENGINEERING AND TECHNOLOGY	UG	FT	NEERAJ	SHU KLA	ASSOCI ATE PROFE SSOR	02/02/2010	Regular	N	M.TE CH H	401099 C1CP S765 2C	631145 Vth Pay scale
160	1-479-502-391	ENGINEERING AND TECHNOLOGY	UG	FT	KRISHNA	SIN GH	PROFE SSOR	13/07/2009	Regular	N	M.SC B.SC	213829 AGK 979679 PS57 83Q	315624 Vth Pay scale
161	1-479-612-245	MANAGEMENT	UG	FT	MALAY	TIW ARI	ASSOCI ATE PROFE SSOR	16/08/2005	Regular	N	MBA B.SC	266509 AFSP T602 8A	325621 Vth Pay scale
162	1-479-612-777	MANAGEMENT	UG	FT	PRADEEP	SIN GH	ASST PROFE SSOR	06/09/2010	Regular	N	MBA BA	331473 BKXP S340 7G	368064 Vth Pay scale
163	1-480-422-493	ENGINEERING AND TECHNOLOGY	UG	FT	UMESH	SIN GH	ASST PROFE SSOR	17/07/2010	Regular	N	MSC BSC	277228 BOG 241263 PS94 92K	514992 Vth Pay scale
164	1-481-784-325	ENGINEERING AND TECHNOLOGY	UG	FT	ASHISH	SIN GH	ASST PROFE SSOR	01/08/2008	Regular	N	MSC BSC	264704 BWM 829759 PS97 71H	580113 Vth Pay scale
165	1-481-784-329	ENGINEERING AND TECHNOLOGY	UG	FT	NIRBHAY	MAT HUR	ASSOCI ATE PROFE SSOR	01/12/2004	Regular	N	M.SC B.SC PH.D	634731 APTP M485 0L	673704 Vth Pay scale
166	1-481-812-137	ENGINEERING AND TECHNOLOGY	UG	FT	DEEPIKA	TRI PAT HI	ASST PROFE SSOR	10/08/2010	Regular	N	MA BA	289718 AJW PT59 27C	341776 Vth Pay scale
167	1-481-895-581	ENGINEERING AND TECHNOLOGY	UG	FT	RAJNI	TRI PAT HI	ASSOCI ATE PROFE SSOR	01/08/2008	Regular	Y	MA BA	726349 AGA 843887 PT64 91N	564698 Vth Pay scale

**DIRECTOR**  
SHAMBAHAI PRASAD INSTITUTE OF ENGINEERING AND TECHNOLOGY  
JHILUKAL, ALLAHABAD-201012

*(Signature)*

Name & Signature of Director/Principal

Date of Signature(dd/mm/yyyy)

Printed By : ae2617893





**Application Report - Part 2**

Report Generated on :-08/02/2018

Application Status: Submitted  
Application Sub-Status: Payment Received

Sl. No.	Reg. No.	Category	Department	UG	FT	Radha	CHA NDA	PROFE SSOR	16/08/201	Regular	Y	M.TE CH	B. TECH.	362707 793883	AJLP C724 1D	Vth Pay scale
179	1-786	ENGINEERI NG AND TECHNOLO GY	COMPUTER SCIENCE & ENGINEERING	UG	FT	RADHA	CHA NDA N	PROFE SSOR	1	Regular	Y	M.TE CH	B. TECH.	362707 793883	AJLP C724 1D	517281
180	1-815	ENGINEERI NG AND TECHNOLO GY	ELECTRONIC S & COMMUNICAT ION ENGG	UG	FT	VIVEK	SIN GH	ASSOCI ATE PROFE SSOR	1	Regular	N	MTE CH	B. TECH.	252235 533662	CMF PS95 02J	559722
181	1-815	ENGINEERI NG AND TECHNOLO GY	FIRST YEAR/OTHER	UG	FT	RAKESH	SIN GH	ASSOCI ATE PROFE SSOR	6	Regular	Y	M.TE CH	M. SC.	333974 359621	BLAP S169 5B	129504 0
182	1-816	ENGINEERI NG AND TECHNOLO GY	MECHANICAL ENGINEERING	UG	FT	CHANDRE SH	SHU KLA	PROFE SSOR	4	Regular	Y	M.TE CH	B. TECH.	715279 716769	BLAP S169 7D	571572
183	1-816	ENGINEERI NG AND TECHNOLO GY	FIRST YEAR/OTHER	UG	FT	PRASHAN T	AW AST HI	ASSOCI ATE PROFE SSOR	4	Regular	N		M. SC.	210421 105234	AJSP A160 5L	488907
184	1-816	ENGINEERI NG AND TECHNOLO GY	FIRST YEAR/OTHER	UG	FT	SHIVA	PAT HAK	ASSOCI ATE PROFE SSOR	0	Regular	Y		M. SC.	655540 422872	ALDP P393 3F	501648
185	1-816	ENGINEERI NG AND TECHNOLO GY	FIRST YEAR/OTHER	UG	FT	ASHUTOS H	SRI VAS TAV A	ASSOCI ATE PROFE SSOR	9	Regular	N	M.B. A.	M. A.	548118 858577	BNIP S103 8L	538680
186	1-819	ENGINEERI NG AND TECHNOLO GY	ELECTRONIC S & COMMUNICAT ION ENGG	UG	FT	BHAWNA	MIS HRA	ASSOCI ATE PROFE SSOR	2	Regular	N		B. TECH.	276110 202624	DIQP M897 9R	256400
187	1-819	ENGINEERI NG AND TECHNOLO GY	ELECTRONIC S & COMMUNICAT ION ENGG	UG	FT	RASHMI	KUM AR	ASSOCI ATE PROFE SSOR	2	Regular	N		B. TECH.	963322 519578	COZ PS98 00R	298566
188	1-820	ENGINEERI NG AND TECHNOLO GY	ELECTRONIC S & COMMUNICAT ION ENGG	UG	FT	BRIJESH	MIS HRA	ASSOCI ATE PROFE SSOR	2	Regular	N	MTE CH	B. TECH.	485595 556227	BEPP M256 8M	578310

Adjunct Faculty/Resource Person from Industry Details

Data not entered by Institute

**SHANKAR INSTITUTE OF ENGINEERING AND TECHNOLOGY**  
JHARWAHARABAD-211012

Date of Signature(dd/mm/yyyy)

Printed By : ae2617893

Name & Signature of Director/Principal



### Application Report - Part 2

Report Generated on : -08/02/2018

Application Status: Submitted  
Application Sub-Status: Payment Received

Sr. No.	Technical Staff Id	Program	Course	Level	First Name	Surname	Date of joining the Institute	Master Degree	Bachelor Degree	Diploma	Other Qualification
1	1-480323631	ENGINEERING AND TECHNOLOGY	MECHANICAL ENGINEERING (TOOL & DIE)		KRISHNA	TEWARI	21/08/2006		B.S.C	MECHANICAL ENGG.	MBA PURSUING
2	1-480323635	ENGINEERING AND TECHNOLOGY	ELECTRICAL ENGINEERING		AMRESH	SINGH	20/08/2007			ELECTRONIC S ENGG.	
3	1-480323639	ENGINEERING AND TECHNOLOGY	ELECTRICAL ENGINEERING	DIPLOMA	KULDEE P	SHARMA	20/01/2009			ELECTRICAL ENGG	
4	1-480416773	ENGINEERING AND TECHNOLOGY	COMPUTER SCIENCE & ENGINEERING	UNDER GRADUATE	MOHD	KALEEM	10/08/2008		B.TECH		
5	1-480416777	ENGINEERING AND TECHNOLOGY	COMPUTER SCIENCE AND ENGINEERING	POST GRADUATE	RAJ	PANDEY	10/08/2009	MCA	BCA	A LEVEL	
6	1-480487401	ENGINEERING AND TECHNOLOGY	MECHANICAL ENGINEERING	UNDER GRADUATE	RAKESH	KUMAR	07/07/2008		B.TECH		
7	1-480487405	ENGINEERING AND TECHNOLOGY	MECHANICAL ENGINEERING	DIPLOMA	SIYA	RAM	10/08/2010	M.A	B.S.C	MECHANICAL ENGG.	
8	1-480487409	ENGINEERING AND TECHNOLOGY	COMPUTER SCIENCE & ENGINEERING	UNDER GRADUATE	PRASHA NT	SRIVASTA VA	10/08/2010		B.TECH		
9	1-480487863	ENGINEERING AND TECHNOLOGY	COMPUTER SCIENCE & ENGINEERING	UNDER GRADUATE	ANUPAM A	TIWARI	10/08/2009		B.TECH		
10	1-485295711	ENGINEERING AND TECHNOLOGY	INFORMATION TECHNOLOGY	UNDER GRADUATE	NASRAT	KHAN	02/09/2009		B.TECH		

Date of Signature(dd/mm/yyyy)

Printed By : ae2617893

**DIRECTOR**  
SHANKAR SETHI  
DEPUTY CHIEF OF  
ENGINEERING AND TECHNOLOGY  
JNTU HYDRABAD-211012

Name & Signature of Director/Principal

N R O 1 - 3 5. 1 2 2 7 5 5 7 7 1 7 . 1 0 0 1 0 5 1

N R O 1 - 3 5 1 2 2 7 5 5 7 7 1 7 . 1 0 0 1 0 5 2



**Application Report - Part 2**

Report Generated on :-08/02/2018

Application Status: Submitted  
Application Sub-Status: Payment Received

11	1-485295715	ENGINEERING AND TECHNOLOGY	ELECTRONICS AND COMMUNICATIONS ENGINEERING	DIPLOMA	RAM	AGRAHAR	16/08/2010	ELECTRONIC S ENGG.
12	1-485295719	ENGINEERING AND TECHNOLOGY	ELECTRONICS AND COMMUNICATIONS ENGINEERING	UNDER GRADUATE	SWATI	DHAWAN	26/08/2010	B.SC ELECTRONIC S ENGG.
13	1-486152111	ENGINEERING AND TECHNOLOGY	COMPUTER SCIENCE AND ENGINEERING	UNDER GRADUATE	DEEPA	GUPTA	17/08/2010	BCA MCA PURSUING
14	1-487253891	ENGINEERING AND TECHNOLOGY	COMPUTER SCIENCE	UNDER GRADUATE	UMA	SINGH	06/07/2010	B.SC
15	1-487253895	ENGINEERING AND TECHNOLOGY	INFORMATION TECHNOLOGY	UNDER GRADUATE	MANOJ	SHARMA	01/02/2011	B.TECH
16	1-487253899	ENGINEERING AND TECHNOLOGY	ELECTRONICS	UNDER GRADUATE	SHAUKAT	ALI	01/02/2011	ELECTRONIC S ENGG. DCA
17	1-487267086	ENGINEERING AND TECHNOLOGY	COMPUTER SCIENCE & ENGINEERING	UNDER GRADUATE	MOHD.	KHAN	07/09/2007	B. C. A. MCSE
18	1-487381223	ENGINEERING AND TECHNOLOGY	ELECTRICAL ENGINEERING	UNDER GRADUATE	SHAHEN	KHAN	01/08/2009	B.TECH
19	1-487381227	ENGINEERING AND TECHNOLOGY	COMPUTER SCIENCE & ENGINEERING	POST GRADUATE	KANDAR P	MISHRA	10/08/2009	B.SC MCA
20	1-487477331	ENGINEERING AND TECHNOLOGY	MECHANICAL ENGINEERING	UNDER GRADUATE	DEEPAK	GUPTA	12/08/2010	B.SC MCA
21	1-487477335	ENGINEERING AND TECHNOLOGY	ELECTRICAL ENGINEERING	UNDER GRADUATE	RAM	MAURYA	02/02/2011	B.TECH
22	1-487477339	ENGINEERING AND TECHNOLOGY	COMPUTER SCIENCE	UNDER GRADUATE	ABHINAV	MISHRA	28/08/2010	B.A PGDCA MBA
23	1-487477503	ENGINEERING AND TECHNOLOGY	COMPUTER SCIENCE & ENGINEERING	UNDER GRADUATE	GIRJA	ALE	01/02/2011	BCA JCHNP

*(Handwritten Signature)*  
23  
12/12/12  
OF

**DISCLAIMER**  
SHRI RAM INSTITUTE OF  
ENGINEERING AND TECHNOLOGY  
JHARKHANDHARAD-21012

Name & Signature of Director/Principal

Date of Signature(dd/mm/yyyy)

Printed By : ae2617893

## Application Report - Part 2



Application Status: Submitted  
Application Sub-Status: Payment Received

Report Generated on: 08/02/2018

24	1-492819771	ENGINEERING AND TECHNOLOGY	MECHANICAL ENGINEERING	RADHAY SHYAM A	KUSHWAH A	24/08/2010	B.SC	
25	1-492819775	ENGINEERING AND TECHNOLOGY	MECHANICAL ENGINEERING	IMRAN	AHMAD	05/03/2005	INTER	
26	1-492819779	ENGINEERING AND TECHNOLOGY	ELECTRICAL ENGINEERING	KAMAL	MISHRA	01/08/2005	ITI	
27	1-492820143	ENGINEERING AND TECHNOLOGY	COMPUTER SCIENCE & TECHNOLOGY	SATYEN DRA	TIWARI	07/07/2010	B.A.	DIPLOMA NETWORKING
28	1-492820147	ENGINEERING AND TECHNOLOGY	ELECTRONICS & COMMUNICATION ENGG	CHATTO	PRAJAPAT	01/08/2008	B.A.	ELECTRONICS & TELE COMMUNICATION ITI
29	1-492820371	ENGINEERING AND TECHNOLOGY	MECHANICAL ENGINEERING	SAIF	AHAMAD	08/01/2008	INTER	
30	1-492820375	ENGINEERING AND TECHNOLOGY	COMPUTER SCIENCE & TECHNOLOGY	RAJESH	MISHRA	02/08/2010	B.A.	D.T.P.
31	1-492820379	ENGINEERING AND TECHNOLOGY	ELECTRONICS & COMMUNICATION ENGG	SANJAY	KUMAR	10/08/2009	B.SC.	ELECTRONICS
32	1-492820453	ENGINEERING AND TECHNOLOGY	COMPUTER SCIENCE & TECHNOLOGY	JYOTI	MISHRA	10/08/2010	B.SC.	M.CA
33	1-492820457	ENGINEERING AND TECHNOLOGY	COMPUTER SCIENCE & TECHNOLOGY	VINAY	KUMAR	25/09/2010	B.SC.	COMPUTER SCIENCE
34	1-492876631	ENGINEERING AND TECHNOLOGY	COMPUTER SCIENCE & TECHNOLOGY	SANDEE P	MUKHERJEE	15/07/2010	B.SC.	MCA
35	1-492876635	ENGINEERING AND TECHNOLOGY	COMPUTER SCIENCE & TECHNOLOGY	PRIYA	SRIVASTAVA	18/07/2010	B.A.	

Date of Signature(dd/mm/yyyy)

Printed By : ae2617893

**DIRECTOR**  
 SHAMBAHAIJI INSTITUTE OF  
 ENGINEERING & TECHNOLOGY  
 Jhansi, U.P. India-201012

Name & Signature of Director/Principal

Page 24 of 28





**Application Report - Part 2**

Report Generated on : -08/02/2018

Application Status: Submitted  
Application Sub-Status: Payment Received

36	1-492876939	ENGINEERING AND TECHNOLOGY	COMPUTER SCIENCE & TECHNOLOGY	VIJAY SHUKLA	15/08/2010	B.A.	ADCHN
37	1-492876993	ENGINEERING AND TECHNOLOGY	ELECTRICAL ENGINEERING	KHURSH EED	10/08/2010	B.A.	
38	1-492876987	ENGINEERING AND TECHNOLOGY	COMPUTER SCIENCE & TECHNOLOGY	SANJAY YADAV	15/09/2010	B.A.	MCA
39	1-492885371	ENGINEERING AND TECHNOLOGY	COMPUTER SCIENCE & TECHNOLOGY	AJAY SHUKLA	12/08/2010	B.A.	MCA
40	1-492885375	ENGINEERING AND TECHNOLOGY	ELECTRONICS & COMMUNICATION ENGG	IMTIYAZ AHMAD	16/08/2010	B.TECH	
41	1-492885379	ENGINEERING AND TECHNOLOGY	ELECTRICAL ENGINEERING	VIJAY SRIVASTA VA	25/08/2010		ELECTRICAL ENGG
42	1-492885453	ENGINEERING AND TECHNOLOGY	ELECTRICAL ENGINEERING	PRAMOD BANARJE E	15/08/2010	B.SC.	
43	1-492885457	ENGINEERING AND TECHNOLOGY	COMPUTER SCIENCE & TECHNOLOGY	DEEPA GUPTA	17/08/2010	BCA	MCA
44	1-492968411	ENGINEERING AND TECHNOLOGY	COMPUTER SCIENCE AND TECHNOLOGY	KAMLES H	14/09/2010		PGDCA
45	1-492968415	ENGINEERING AND TECHNOLOGY	COMPUTER SCIENCE AND TECHNOLOGY	VARUN SINGH	15/07/2010	B.A.	HARDWARE DIPLOMA
46	1-492968419	ENGINEERING AND TECHNOLOGY	MECHANICAL ENGINEERING	SANDEE P	10/08/2010		MICHANIACA L ENGINEERIN G HIST
47	1-492968493	ENGINEERING AND TECHNOLOGY	ELECTRONICS & COMMUNICATION ENGG	PRAVEE N	10/08/2010		

**DIRECTOR**  
SUNAM PVT. LTD. COLLEGE OF  
SEPT. OF INSTITUTE  
JHANSI, WILDLIFE PARK, JHANSI-210112

*(Signature)*

Name & Signature of Director/Principal

Date of Signature(dd/mm/yyyy)

Printed By : ae2617893





**Application Report - Part 2**

Report Generated on : -08/02/2018

Application Status: Submitted  
 Application Sub-Status: Payment Received

20	1-492764869	RAMAN	JHA	09/08/2010			INTER
21	1-492764933	DEEN	MISHRA	01/09/2009	B.A		
22	1-492764937	BUDDHA	BANERJEE	18/08/2008		D.P.T	INTER
23	1-492765191	NISHA	PRAJAPATI	07/09/2010	MBA	B.COM	D.C.A

10/02/18  
 11/02/18

*(Signature)*

**DIRECTOR**  
 SHARDA UNIVERSITY  
 Seal of Institute  
 ER... VALLABH... 11012

Date of Signature(dd/mm/yyyy)  
 Printed By : ae2617893

Name & Signature of Director/Principal  
 Page 27 of 28



Report Generated on :-08/02/2018

**Application Report - Part 2**

Application Status: Submitted  
Application Sub-Status: Payment Received

**DECLARATION  
BY THE PRINCIPAL/DIRECTOR/REGISTRAR OF THE INSTITUTE/UNIVERSITY DEPARTMENT**

- I, as the Head of the institution, hereby declare that:
- a) I have carefully gone through the AICTE Regulations Notification dated on 30th November, 2016, published in the Gazette of India - Extraordinary Part III, Section- 4 and its amendment 05th December 2017 also the various provisions mentioned in the Approval Process Hand Book 2018-19.
- b) I am fully aware of the data uploaded by me in respect of my Institute on the web portal.
- c) I am aware that there is no provision for correction of data, alteration of data, subsequent editing and appeal etc. for the online application once uploaded on the web portal.
- d) I am also aware that application for seeking Extension of Approval(EOA), Increase/Reduction of Intake, Addition of new courses, Change of site, Closure of course, Supernumerary Seats under P/O/FN/Gulf quota Approval status/OCI, NRI, Change of name, and Conversion of women Institute into Co-ed Institute and vice versa (as applicable), shall be processed as per relevant provisions enumerated in the Approval Process Hand Book 2018-19.
- e) I am aware of the Deficiencies (if any) pointed out in the Report generated online, based on the factual data uploaded by my Institute on the portal.
- f) I am also aware that Institute is eligible for grant of Extension of Approval to the Existing Institutions, Extended EoA(if Applicable as per APH 2018-19), Conversion of Second Shift Course(s) into First Shift Course(s), Change in name of the Course(s)/ Reduction in Intake/ Closure of Programme(s) and/ or Course(s), only on fulfillment of prescribed norms & requirements as mentioned in the Approval Process Hand Book 2018-19.

Signature of Principal/Director/Registrar  
Name :  
Seal/Stamp of the Institute/University Department

Stamp: 08 FEB 2018 10:03 AM  
Stamp: 08 FEB 2018 10:03 AM

Signature of Director  
Stamp: SHARDA UNIVERSITY OF  
TECHNOLOGY  
JAMMU  
21012

Date of Signature(dd/mm/yyyy)  
Printed By : ae2617893

## CURRICULUM-VITAE

*Dr Anshuman Srivastava*  
2E ADELPHI BUND ROAD,  
ALLENGANJ, ALLAHABAD -211001  
Email: anshuman0203@gmail.com  
Mob No: +919919701625

---

### Carcer Objective:

To succeed in an environment of growth and excellence and earn a job which provides me job satisfaction and self development and help me achieve personal as well as organization's goals.

### Educational Qualifications:

- Ph.D:** Indian Institute of Technology (BHU) Varanasi, India.  
Thesis Topic: Mechanical and Dielectric Characterization of Polymer Ceramic Composites.
- M. Tech:** Material Science and Engineering. Motilal Nehru National Institute of Technology, Allahabad, India.  
Thesis Topic: Mechanical Characterization of Jute and Cane Fibres Reinforced Epoxy Hybrid Composites.
- B. Tech:** Mechanical engineering  
Azad Institute of Engineering & Technology, Lucknow.  
Dr R M Lavadh University, Faizabad.

### Personal Profile:

**Name:** Dr Anshuman Srivastava  
**Father's Name:** Dr D.K. Srivastava (Retd Joint Director Health)  
**Mother's Name:** Smt Sneh Lata Srivastava (Retd Principal GGIC Allahabad)  
**Date of Birth:** 02/03/1980  
**Nationality:** Indian  
**Marital Status:** Married

- ✓ Presently working as Joint Director, IIP Mumbai, Ministry of Commerce and Industry, Govt of India.

### Experience: Eleven Years

- Worked as Lecturer in Mechanical Engineering Department, Saroj Institute of Technology & Management, Lucknow from 01-08-2003 to 30-05-2005.
- Worked as a Asst Engineer in Blast Furnace Division in Bhushan Steels Limited from 10/07/06 to 21/07/08.

  
A handwritten signature is present, along with a circular stamp that is partially legible and contains some numbers and text.

- Worked as Assistant Professor in Mechanical Engineering Department, Saroj Institute of Technology & Management, Lucknow from 01-08-2009 to 30-07-2010.
- Worked as Assistant Professor in Mechanical Engineering Department, Saraswati Institute of Technology and Management, Unnao from 02-08-2010 to 25-02-2011.
- As a teaching Assistant taught Material Science and Properties of Ceramic Materials in the Department of Ceramic Engineering for two years i.e. 01-01-2012- 31-12-2015.
- Worked as an Associate Professor in Mechanical Engineering Department, Ambalika Institute of Management and Technology, Lucknow, India from 03-08-2015 to 24-08-2016

**Subjects Taught at UG and PG level**

1. Internal Combustion Engines
2. Thermodynamics
3. Production Technology
4. Automobile Engineering
5. Manufacturing Processes
6. Composite Materials
7. Material Science and Engineering.
8. Kinematics of Machine
9. Measurement and Metrology
10. Non Conventional Energy Recourses
11. Mechanical Technology

**Research Experience:**

- Natural fiber reinforced hybrid composites
- Biocomposites
- Synthesis of High dielectric constant ceramics materials
- Synthesis and development of nanocomposites
- Fabrication and characterization of Green composites.
- Physical and mechanical characterization of polymer ceramic composites.
- Synthesis and characterization of SOFCs.
- Natural fibre reinforced composites
- Physical Characterization of PMCs using XRD, SEM, TEM, TGA, FTIR, 4 probe Alpha analyzer ZG4 for Impedance analysis, Hydrophilicity and mechanical properties.

**M.Tech:** 02 Students (Project Undergoing)

**B.Tech Project Guided:**

1. A comparative Investigation of Synthetic and Natural Fiber Reinforced Polymer Composite.

  
 Date: \_\_\_\_\_  
 Page No: \_\_\_\_\_

2. Fabrication and study of laminated composite plates.
3. Design of Remote Material Handler
4. Future Automobile: Advancement in Hybrid Engines.
5. Mechanical properties of Bio Waste filler (Coconut and Wood apple shell) dispersed polymer composites.
6. Mechanical Characterization of Epoxy and Glass fibre reinforced Epoxy composites.
7. Preparation and Characterization of Flyash composites.
8. Synthesis and characterization of high dielectric constant materials.
9. DESIGN AND FABRICATION OF PNEUMATIC VEHICLE

- Worked as a member in organizing a workshop on Bio Technology in 2006 in MNNIT Allahabad.
- Invited for lecture on Advance Manufacturing Technique in FACULTY DEVELOPMENT PROGRAMME ON Manufacturing Science and Technology, 14th TO 18th JANUARY, 2016 Organized By: DEPARTMENT OF MECHANICAL ENGINEERING AZAD TECHNICAL CAMPUS, DR.A.P.J.ABDUL KALAM TECHNICAL UNIVERSITY, LUCKNOW LUCKNOW-226002
- Worked as a member in organising a National Conference COTII 2016 in AIMT Lucknow.
- Worked as a member in organising several institute level events in IIT BHU Varanasi.

**Life Member:** Electron Microscopy Society of India

International Association of Engineers (IAENG)

IAENG Society of Industrial Engineering

IAENG Society of Mechanical Engineering

Material Research Society of India

Indian Society for Technical Education


Asian Polymer Association

Indian Society for Advancement in Material Processing and Engineering.

- Reviewer in International Journal of Research in Engineering and Technology, (IJRET).
- Reviewer in International Journal of Material Science and Engineering.

**Publications in International Journals:**

1. Anshuman Srivastava, PralayMaiti, Devendra Kumar, Om Parkash. "Mechanical and dielectric properties of CaCu<sub>3</sub>Ti<sub>4</sub>O<sub>12</sub> and La doped CaCu<sub>3</sub>Ti<sub>4</sub>O<sub>12</sub> poly(vinylidene fluoride) composites". Composites Science and Technology 93 (2014) 83–89. Impact factor: 3.628.
2. Karun Kumar Jana, Anshuman Srivastava, Om Parkash, Devesh K. Avasthi, Dipak Rana, Vinod K. Shahi, PralayMaiti, "Nanoclay and swift heavy ions induced piezoelectric and

  
 Dr. Anshuman Srivastava  
 Department of Mechanical Engineering  
 Azad Technical Campus  
 Dr. A.P.J. Abdul Kalam  
 Technical University  
 Lucknow-226002

conductingnanochannel based polymeric membrane for fuel cell" *Journal of Power Sources* 301 (2016) 338-347. Impact factor 6.1

3. **Anshuman Srivastava**, Karun Kumar Jana, Pralay Maiti, Devendra Kumar and OmParkash. "Poly(vinylidene fluoride)/  $\text{CaCu}_3\text{Ti}_4\text{O}_{12}$  and La doped  $\text{CaCu}_3\text{Ti}_4\text{O}_{12}$  composites with improved dielectric and mechanical properties". *Material Research Bulletin*.70 (2015) 735-742, Impact factor: 1.968.

4. **Anshuman Srivastava**, PralayMaiti, Devendra Kumar, Om Parkash. "Structural and dielectric properties of Niobium doped  $\text{CaCu}_3\text{Ti}_4\text{O}_{12}$ ". *An International journal of Manufacturing Technology and Research*.ISSN No.:0973-0281, Vol 9 No1.

5. Vinay Mishra, **Anshuman Srivastava**. Epoxy/Wood Apple Shell Particulate Composite With Improved Mechanical Properties.*International Journal of Engineering Research and Applications*. ISSN : 2248-9622, Vol. 4, Issue 8( Version 1), August 2014, pp.142-145.

5. **Anshuman Srivastava**, Karun Kumar Jana, Pralay Maiti, Devendra Kumar and Om Parkash. "Mechanical and Dielectric Behaviour of  $\text{CaCu}_3\text{Ti}_4\text{O}_{12}$  and Nb Doped  $\text{CaCu}_3\text{Ti}_4\text{O}_{12}$  Poly(vinylidene fluoride) Composites". *Journal of Composites*. Volume 2014, Article ID 769379, 9 pages.

6. **Anshuman Srivastava**, Karun Kumar Jana, Pralay Maiti, Devendra Kumar and OmParkash. "Investigations on Structural, Mechanical, and Dielectric Properties of PVDF/Ceramic Composites". *Journal of Engineering*.Volume 2015, Article ID 205490, 9 pages.


7. **Anshuman Srivastava**, Madhusoodan Maurya. Preparation and Mechanical Characterization of Epoxy based composites developed by Bio waste. *International Journal of Research in Engineering and Technology*.IJRET: *International Journal of Research in Engineering and Technology*.ISSN: 2319-1163, Volume-04 Issue-04.

### **List of Research Papers presented in National and International conferences and Symposiums**

1.K.M. Gupta and **Anshuman Srivastava**.

"Development and Characterization of Natural Jute-cane Dual Green Fibre Hybrid Composite" published in the proceedings of the '11<sup>th</sup> International Conference on frontiers of Polymers and Advanced Materials(Incorporating Biomaterials Africa), University of Pretoria, Hatfield, Pretoria, May 22-27, 2011.

2.**Anshuman Srivastava**, Om Parkash, Devendra Kumar and Pralaymaiti

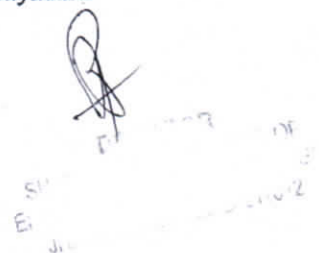



"Synthesis and characterization of high dielectric constant material  $\text{CaCu}_3\text{Ti}_4\text{O}_{12}$ " Published in the proceeding of "National Conference on Futuristics in Mechanical Engineering" FME-2014 held on 08-09 March, 2014 at Madan Mohan Malviya University of Technology, Gorakhpur (Uttar Pradesh).

3. Anshuman Srivastava, Om Parkash, Devendra Kumar and Pralaymaiti  
"Dielectric properties of Poly(vinylidene fluoride)/ $\text{CaCu}_3\text{Ti}_4\text{O}_{12}$  composites" Presented in "APA International conference on polymers : Vision and innovations" APA-2014 held on 19-21 Feb, 2014 at Indian Habitat Centre, New Delhi. Organized by IIT Delhi and Asian Polymer Association.

4. Anshuman Srivastava, Om Parkash, Devendra Kumar and Pralaymaiti  
"Structural and dielectric properties of Lanthanum doped  $\text{CaCu}_3\text{Ti}_4\text{O}_{12}$ " Proceeding of "National Conference on Emerging Frontiers in Mechanical Engineering" EFIME-2014 held on 15-16 February, 2014 at Harcourt Butler Technological Institute, Kanpur (Uttar Pradesh).

5. Anshuman Srivastava, Om Parkash, Devendra Kumar and Pralaymaiti  
"Dielectric properties of  $\text{CaCu}_3\text{Ti}_4\text{O}_{12}$  and Sn doped  $\text{CaCu}_3\text{Ti}_4\text{O}_{12}$ " presented in "International Conference on Multifunctional Materials Energy and Environment" ICMFMEE-2013 held on 21-23 August, 2013 at Sharda University, Greater Noida (Uttar Pradesh) In collaboration with Federal Polytechnic, OKO, Nigeria.

6. Anshuman Srivastava, Om Parkash, Devendra Kumar and Pralaymaiti.  
"Structural and dielectric properties of PVDF and  $\text{CaCu}_3\text{Ti}_4\text{O}_{12}$  Poly(vinylidene fluoride) composites" Presented in "International Workshop on Surface Science and Engineering" SSEW-2013 held on 4-5 March, 2013 at I.I.T.-Indore, Indore (Madhya Pradesh).

7. Anshuman Srivastava, Devendra Kumar, PralayMaiti and Om Parkash.  
"Structural and dielectric properties of Niobium doped  $\text{CaCu}_3\text{Ti}_4\text{O}_{12}$ " Presented in "National Conference on Achieving Excellence for Industrial Competitiveness" AEIC-2013 held on 19-20 January, 2013 at Department of Mechanical Engg., GLA University, Mathura (Uttar Pradesh).

8. Shreevats, Anshuman Srivastava, Pallav Gupta, Devendra Kumar, Om Parkash, A. K. Jha and PralayMaiti "Advanced Ceramics: Novel Materials for Wide Engineering Applications" presented in "INDO-UK International Workshop on Advanced Materials and their Applications in Nanotechnology" (AMAN-2014) held on 17-19 May, 2014 at BITS Pilani, Goa Campus in collaboration with University of Leeds, UK.

9. Vinay Mishra and Anshuman Srivastava "Green Composites" presented in National Conference on "Challenges & Opportunities for Technological Innovation in India" (COTII -2014), 22<sup>nd</sup> February, 2014 organized by Ambalika Institute Of Management & Technology, Lucknow.



Handwritten signature and a circular stamp with text, likely an official mark or seal.

10. **Anshuman Srivastava, PralayMaiti, Devendra Kumar and Om Parkash.** Paper presented on "Effect of ceramic dispersion on the structural, mechanical and dielectric properties of Poly(vinylidene fluoride) matrix composites", in "**International Symposium on Advances in Materials Characterization**" (ISAMC-2014) held on 14 July, 2014 at BabasahebBhimraoAmbedkar University, Lucknow (Uttar Pradesh).


11. **Anshuman Srivastava, PralayMaiti, Devendra Kumar and Om Parkash.** Paper presented on "Polymer Ceramic Composites of 0-3 Connectivity for Embedded Capacitors Applications" in National Symposium on Nanomaterials & sustainable Synthetic Strategies, 21-22 March 2015 organized by Department of Chemistry, Faculty of Science, Banaras Hindu University, Varanasi, INDIA.

12. Presented a paper entitled "**Metal/Polymer Matrix Composites: Advanced Materials for Wide Engineering Applications**", on Institute Day in the Department of Ceramic Engineering, Indian Institute of Technology, BHU, Varanasi.

13. **Anshuman Srivastava and ParasGautam.** Paper presented on "**Preparation and Mechanical Characterization of Coconut Shell Powder Dispersed Epoxy Composites**" in National Conferences on Advances in Mechanical Engineering, 01-02 May 2015 organized by Mechanical Engineering Department, VASAVI COLLEGE OF ENGINEERING, Hyderabad, INDIA.

**Workshops and Symposiums attended:**

1. Attended National Workshop on **Advanced Functional Materials and Structures** organised by Department of Applied Mechanics, MNNIT Allahabad, India. In collaboration with University of Missouri, Columbia, USA
2. Attended a "**National Workshop on Recent advances in Materials Science**", organized by Dept. of Physics, University of Lucknow, Lucknow from 15-16 March 2013.
3. Attended a "**National Symposium on Miniature Manufacturing in 21<sup>st</sup> Century**", Jointly organized by Dept. of Mechanical Engg., I.I.T.(B.H.U.) and BARC, Mumbai, from 16-18 August 2013.
4. Attended a "**Workshop on Total Quality Management**", organized by Dept. of Mechanical Engg., I.I.T.(B.H.U.), Varanasi from 12-14 January 2014.
5. Participated in "**8th All India Students' Conference on Science and Spiritual Quest**", organized by I.I.T.(B.H.U.), Varanasi from 01-02 February 2014.
6. Attended a "**National Symposium on Organic Synthesis and Advanced Materials**", organized by Dept. of Chemistry, B.H.U., Varanasi from 01-02 March 2014.

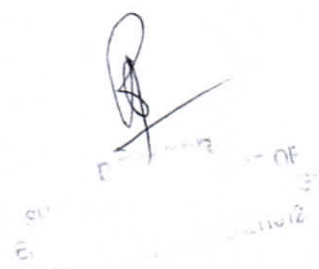

A handwritten signature is present in the bottom right corner of the page. Below the signature is a circular stamp containing some illegible text and numbers, possibly a date or reference number.

7. Participated in "Workshop on Research Methodology for Future Researchers".  
Organized by Mechanical Engineering Department, IIT BHU, Varanasi
8. Participated in National Workshop on "National Workshop on Advanced Ceramics in the field of Nanotechnology for Electro Ceramics" from 27-28 March, 2015, Organized by Department of Ceramic Engineering, Indian Institute of Technology, BHU, Varanasi.
9. Worked as a volunteer in organizing an Institute Day in the Department of Ceramic Engineering, Indian Institute of Technology, BHU, Varanasi.

  
S. K. JAIN  
HEAD OF DEPARTMENT  
DEPARTMENT OF CERAMIC ENGINEERING  
INDIAN INSTITUTE OF TECHNOLOGY  
BHU, VARANASI

## Management Committee

S. No.	Name	Mobile No.	Designation	email ID	DOB	Aadhar number
1.	Dr. Dina Nath Tewari	7275666666	President	dn.tewari@nic.in	15/07/1937	852743330271
2.	Prof. Surendra Nath	9335338336	Vice- President	sntewariuthan@gmail.com	01/07/1949	395271135161
3.	Dr. Kaushal Kumar	9335154677	Secretary	kktewari@siet.in	03/09/1951	292518256305
4.	Dr. Arti Tripathi	7499176190	Treasurer	artiuthan@gmail.com	17/07/1968	766349875486
5.	Mr. Ram Asre Yadav	9335089933	Member	rayadavuthan@gmail.com	16/06/1952	811551750239
6.	Smt. Kamana	9335993112	Member	dktevari63@gmail.com	25/08/1969	459255561599
7.	Mr. Rakesh Kumar	9335062411	Member	rakeshutthan@gmail.com	30/11/1964	819783929982

Dr. Dina Nath  
Tewari  
15/07/2024



**AKTU CODE : 162**

An ISO 9001:2008 Certified Institute

**SHAMBHUNATH INSTITUTE OF ENGINEERING & TECHNOLOGY (SIET)**

(Approved by AICTE, New Delhi & Affiliated to Dr. A.P.J. Abdul Kalam Technical University, Lucknow)

Ref.: SIET-10/2051

Date: 16-1-2018

## UNDERTAKING

Shambhunath Institute of Engineering & Technology, Jhalwa, Allahabad undertakes to abide by and observe all the rules / guide lines issued by the All India Council for Technical Education, New Delhi and Uttar Pradesh Technical University, Lucknow at all times.

*K.K. Tewari*

(Dr. K. K. Tewari)

Secretary & Authorized Signatory

*[Handwritten Signature]*

SIET  
JHALWA  
ALLAHABAD  
201012



SHAMBHUNATH INSTITUTE OF ENGINEERING & TECHNOLOGY (SIET)  
(Approved by AICTE, New Delhi & Affiliated to Gautam Buddha Technical University, Lucknow)

GBTU CODE : 162

An ISO 9001:2008 Certified Institute

Ref

Date 14.1.2018

## Formation of Grievance Redressal Committee as per the AICTE Notification Grievance Redressal Committee

As per the AICTE notification F.No. AICTE/PG/2012/20/ SRO/06  
/1143, dated 25-07-2012,

Grievance Redressal Committee has been constituted with the  
objective of resolving the grievances of students, parents and others.  
The committee comprises of following members:

### Chair person

1. Dr. Rakesh Kumar Singh - Director

### Members

2. Dr. Nirbhay Mathur - Chief Proctor
3. Mr. Niraj Kumar Shukla - Professor
4. Mr. Amit Pathak - Professor
5. Mr. Mohd Imran Khan - Administrative Officer
6. Mr Surech Singh - Boys Hostel Warden
7. Mrs. Shubhangi Mishra - Ladies Hostel Warden

All the students, their parents and others may henceforth approach  
the Grievance Redressal Committee for any grievances.


SAFE DRINKING WATER SANITARY CONDITION CERTIFICATE

No. :- Health/PHC/18/026

Date :- 10/02/2018

It is certified that after inspection of Shambhunath Institute of Engineering and Technology, Jhalwa, Allahabad, by the panel of Health Department. The panel has recommended that the Institute has safe drinking water facilities for the students & members of Staff / Facilities of the Institution & is maintaining the Hygienic Sanitation condition in the school building & the campus as per the norms & AICTE / UP Govt.

The above valid for a period of one year.

  
Medical Officer  
**Signature with Seal**  
Kajrapur,  
Allahabad

  
10/02/2018

## CERTIFICATE

This is to certify that M/S Bablu Enterprises, Jhalwa Allahabad is provide supply of Food facility materials to the Hostellers residing in the Hostel Campus of Shambhunath Institute of Engineering and Technology, Jhalwa Allahabad to provide hygienic food facility which is free from any type of infections and communicable diseases. In this provision Food Safety and Standard Act 2006 is completely followed as per AICTE Norms.

Anex.-


1. Copy of Food License
2. Agreement copy with Shambhunath  
Institute of Engineering and Technology
3. Proof of Payment.

ॐॐॐ

मे० बब्लू इन्टरप्राइजेस

झलवा चौराहा, इलाहाबाद  
M/S Bablu Enterprises

Proprietor

  
DIRECTOR  
SHAMBHUNATH INSTITUTE OF  
ENGINEERING AND TECHNOLOGY  
JHALWA-ALLAHABAD-211017

  
SHAMBHUNATH INSTITUTE OF  
ENGINEERING AND TECHNOLOGY  
JHALWA-ALLAHABAD-211017





Department of Food Safety and Drug Administration  
Government of Uttar Pradesh

Uttar Pradesh

Certificate of Registration

Under

Food Safety and Standards act 2006

(See Regulation 2.1.1(5))

*FSSAI*

पंजीकरण संख्या / Registration No. 22718146000004

- खाद्य व्यापार ऑपरेटर का नाम और स्थायी पता  
Name and permanent address of Food Business Operator (FBO) BABLU KIRANA STORE / BABLU S/O MUNNU LAL  
JHALWA CHAURAHA , Allahabad Tahsil, Allahabad (Uttar Pradesh), - 211012
- स्थान का पता जहां खाद्य व्यापार / परिसर है  
Address of location where food business is to be conducted / premises JHALWA CHAURAHA , Allahabad Tahsil, Allahabad (Uttar Pradesh), - 211012
- कारोबार का प्रकार / Kind of Business Retailer
- फोटो पहचान पत्र (विवरण) / Photo Identity Card Aadhaar Card
- यह पंजीकरण खाद्य संरक्षा और मानक अधिनियम, 2006 के अधीन अनुदत्त की गई और वह अधिनियम के उपबंधों के अध्यादीन है जिनका अनुज्ञप्तिधारी द्वारा अवश्य पालन किया जाना चाहिए / This Registration Certificate is issued under and is subject to the provisions of FSS Act, 2006 all of which must be complied with by the petty food business.



स्थान / Place : Allahabad  
दिनांक / Date : 21/01/2018  
वैधता अवधि /  
Period of Validity 20/01/2019

*Signature*  
मानवजी

विधिमन्वता और नवीनीकरण / Validation And Renewal

Stamp and Signature of Registering Authority  
प्रशासन विभाग, इलाहाबाद

Registration Certificate/Renewal Date	Period of Validity/Renewal	Registration Fee Paid	Items of food Manufactured handled	Signature of Registering Authority
21/01/2018	1 Year(s)		Please refer to annexure for details.	<i>Signature</i>

Disclaimer : 1 - This Registration Certificate is only to be used for or carry on the food businesses and not for any other purpose.

*Signature*

२०८५  
श्री ० बबलू इ-तराईजी  
इलाहाबाद

*Signature*



Department of Food Safety and Drug Administration  
Government of Uttar Pradesh

Uttar Pradesh

Certificate of Registration

Under

Food Safety and Standards act 2006

(See Regulation 2.1.1(5))

*Issai*

Registration No.:22718146000004

Detail(s) of Food Item

Sl. No.	Food Item(s)
1	05 - Confectionery
2	02 - Fats and oils, and fat emulsions
3	06 - Cereals and cereal products, derived from cereal grains, from roots and tubers, pulses, legumes and pith or soft core of palm tree, excluding bakery wares of food category 07.0

*Signature*

स्टाम्प और पंजीयन प्राधिकारी के हस्ताक्षर  
Stamp and signature of Registering Authority

व्याज्य सुरक्षा आंधिकार  
व्याज्य सुरक्षा एवं औषधि  
प्रशासन विभाग, इलाहाबाद

*Signature*

म० बंजु इंटरप्राइजेस  
इलाहाबाद

*Signature*  
DIRECTOR  
SHAMBHUNATH INSTITUTE OF  
ENGINEERING AND TECHNOLOGY  
JHALWA ALLAHABAD-211012

*Signature*  
OF  
2012



AKTU CODE : 162

An ISO 9001:2008 Certified Institute

SHAMBHUNATH INSTITUTE OF ENGINEERING & TECHNOLOGY (SIET)


(Approved by AICTE, New Delhi & Affiliated to Dr. A.P.J. Abdul Kalam Technical University, Lucknow)

Ref.:

Date : 15.06.2017


### AGREEMENT


M/S Bablu Enterprises, Jhalwa Allahabad has been authorized to supply for preparing & serving Breakfast, Lunch, Afternoon Tea and Dinner to students residing in Hostel campus of Shambhunath Institute of Engineering and Technology, Jhalwa Allahabad completely followed As per Food Safety & Standard Act 2006 and General terms & condition fully followed as per the agreement.

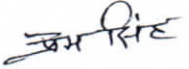  
Chief Warden

  
Director

DIRECTOR  
SHAMBHUNATH INSTITUTE OF  
ENGINEERING & TECHNOLOGY  
JHALWA-ALLAHABAD-211012


  
श्री. बब्लू इन्टरप्राइजेस  
झलवा चौराहा, इलाहाबाद

  
DIRECTOR  
SHAMBHUNATH INSTITUTE OF  
ENGINEERING & TECHNOLOGY  
JHALWA-ALLAHABAD-211012

### GENERAL SPECIFICATIONS OF ITEMS

- 1) Rice: Rice may be superfine or fine, stone and dust free, free from bad smell. Some of the brands of the rice are Baskanthi, Dudheswar, Katrani Bhog, Basmoti, Kalam Kati etc on rotation.
- 2) Mustard Oil: It should be of reputed brand with good quality and free from any adulteration. Sealed container should have Agmark (or any other Govt.) certification. At least two brands should be mentioned while quoting rates.
- 3) Dal / Pulses: Musur, Sona Mug, Chhola, Buli, Arahar etc. on rotation: All variety of Dal/Pulses should be of good quality, fresh, clean stone dust free.
- 4) Sugar: Good quality, crystal clear coarse grain and free from any adulteration.
- 5) Spices: Good Quality branded spices are to be supplied. It should be fresh, clean and free from dust.
- 6) Posto: It should be fresh, good quality and free from any ingredient mixed with.
- 7) Potato: Good quality potato to be supplied and it should be big and medium size only without surface damage, blemish.
- 8) Onion: Fresh, good quality and big size only.
- 9) Ada/ Ginger: Fresh and big size.
- 10) Garlic : Fresh and big size only.
- 11) Vegetable : Good quality, fresh green, clean and free from pests.
- 12) Bread: Good quality fresh sliced bread to be supplied. Weight of Bread of each packet and brand/make to be mentioned.
- 13) Ice Cream: Preferably Quality Walls, Metro, Amul,
- 14) Other Confectionary: Cake, Biscuit are to be supplied fresh and good quality. Make and weights are to be mentioned while quoting rates.
- 15) **Breakfast/Afternoon Tiffin:** Breakfast/ Afternoon Tiffin to be prepared at the kitchen of respective Halls of Residence at the cost of suppliers and served to the students. It should be hot and good quality.
- 16) Instructions: It will be the responsibility of the supplier to clean kitchen and dinning hall any other used place and dump the refuse at nearby Garbage Vat. If violated, a fine of Rs.5,000/- for every violation may be imposed by the college authority without reference to the Concerned Supplier.

SHRIPATI  
ENGINEER  
HALL OF RESIDENCE  
10/12/2012

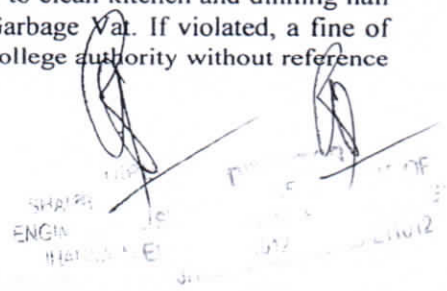

## ANNEXURE –A

Following alternative combinations as ordered, be arranged.

### Breakfast

#### Combination 1.

- a. Average Three Parathas per head
- b. Fried Vegetable
- c. One Cup Tea

#### Combination 2.

- a. Kachuri /Puri 6 pieces
- b. Curry with Kabuli Chola (Standard Measurement)
- c. One cup tea

#### Combination 3.

- a. Bread 4 pieces with butter and sugar – Paramount/Modern/ Firpo Brand
- b. One Cup tea

#### Combination 4.

- a. Cream Roll – 2 pieces/Cake –Monginis or Sugar Spice- Standard Size
- b. One Cup Cofee

#### Combination 5.

- a. Idlee – 4pieces Standard Size
- b. Sambhar, Chutney
- c. One Cup Tea

#### Combination 6.

- a. One Paneer Roll
- b. One Cup Coffee

#### Combination 7

- a. Chire Polau
- b. One Cup Tea and biscuit

#### Combination 8

- a. SUJI UPMA-1 plate big size
- b. One cup coffee

#### Combination 9

- a. Mughlai Paratha -2 pc.
- b. One cup tea/coffee

#### Combination 10

- a. Pav Bhaji (4 pc.) and One cup tea/coffee

#### Combination 11

- a. Dosa -1 pc with sambar & chatni

### For Lunch and Dinner

#### 1. Combination No. 1.

- a. Fresh hot / warm rice/ hot chapatti

Handwritten signatures and stamps are present at the bottom right of the page. There are two distinct signatures, one above the other, both written in dark ink. Below the signatures, there are several faint, illegible stamps or markings, possibly indicating dates or official approvals.

- b. Musur Dal
  - c. Seasonal Vegetable
  - d. Shahi Paneer + 1 plate Payas/Khir
  - e. Mixed Chatni.
2. Combination No. 2
- a. Fresh hot/warm rice/hot chapatti
  - b. Cholar Dal
  - c. Seasonal Vegetable
  - d. Crispy aloo-bhindi fry
  - e. Malai Kofta
  - f. 100 gm curd (sour) + sugar (if demanded)
3. Combination No. 3
- a. Fresh/hot/warm rice/hot chapatti
  - b. Mug Dal
  - c. Seasonal Vegetable less potato
  - d. Tomato-capsicum fry.
  - e. Motor Paneer
  - f. 1 big-size Rasagolla
4. Combination No. 4
- a. Fresh hot /warm rice / hot chapatti
  - b. Beuli Dal
  - c. Posto with Potato and Brinjal
  - d. Palak Paneer + 100 gm curd (sour) + sugar (if demanded)
  - e. 1 big-size Sandesh
5. Combination No. 5
- a. Fresh hot/warm rice hot chapatti
  - b. Mixed Dal
  - c. Baigan Bharta
  - d. Rajma
  - e. Cucumber-onion raita
6. Combination No. 6
- a. Fresh hot/warm rice/ hot chapatti
  - b. Tarka dal (chana-tomato-dhania) OR Sambar Dal
  - c. Green chatney
  - d. Paneer Bhurji (tomato-onion-dhania-paneer fry)
  - e. papad
  - f. 100 gm curd (sour) + sugar (if demanded)
  - g. Seasonal fruit
7. Combination no. 7
- a. Motor Pollao
  - b. Kadai Paneer
  - c. Roti, d. Raita

8. Combination 8
  - a. Aloor Dum, b. Matar and paneer stuffed paratha, c. Kheer
9. Combination 9
  - a. Veg Briyani, b. Roti, C. Veg Manchurian, D. Gulab Jamun Large 1 pc.

**Note : Fresh Salad (Green) and Pickle must for Lunch and Dinner.**

### **Special Dinner**

Once in a week – preferably Wednesday

VEG.

Fried Rice/Radha Ballabhi /hot roti with Amul Butter Dal Makhani  
Sufficient Motor Paneer or chilli paneer  
Mixed Chatni  
100 gm curd (sour) + sugar (if demanded)  
Ice cream cup (min Rs.10/-) OR Cold Drink Rs. 10/-

Improved Dinner once in a month preferably in the middle of each month

VEG.

Fresh warm Radha Ballabhi, Pollao, /Biryani  
Paneer mauturian  
Mixed Veg Chop and Salad  
Ice Cream (min Rs. 15-20)  
Cold Drink – 300 CC

### **EVENING SNACKS**

Any One Combination:

- a. Singara 2 pcs & Jilapi – 1 pc.
- b. Chola Batora – 2pcs.
- c. Chirer Polao – 1 plate.
- d. Vegetable Chowmin – 1 plate.
- e. Bread Chop – 2pcs.
- f. Vegetable Chop – 2pcs.
- g. Bread Omlete (French Toast) 2 pcs.
- h. Dal Puri – 4 pcs.
- i. Paneer roll-1 pc
- j. Aloo-burger 1 pc
- k. Idlee – 4pieces Standard Size, with Sambhar, Chutney
- l. SUJI UPMA 1plate standard size

- m. Veg. Burger -1 standard pc.
- n. Fruit Chat (seasonal)

**Please Note: A Cup of Tea/ Coffee must be served along with any one of the combination depending upon the choice of students/mess secretaries.**


N.B.

- a. Menu may be changed as per direction of Mess Committee/ appropriate authority.
- b. Any defective/un-palatble /unhygienic food will be rejected without payment.
- c. Replacement of food in short notice in such cases shall be the responsibility of the supplier.
- d. Penalty measures including a fine of Rs.5,000/- may be imposed if unsuitable supply is made.

**ANNEXURE –B**

FOOD (For all the hostels)	TIME
Breakfast+ Tea/Coffee	7 am to 8.30 am
Lunch	12 Noon to 1.30 pm
Evening Tea + Evening Snacks	5.30 pm to 6.30 pm
Dinner	8 pm to 9.30 pm

The price bid may be quoted in separate sealed envelope along with the other documents with the bid.

  
 मे० वल्लू इन्टरप्राइजेस  
 Single point of contractor

  
 एम.एस.एम.एस.  
 एम.एस.एम.एस.

  
 एम.एस.एम.एस.  
 एम.एस.एम.एस.



entire

# UTTHAN-CENTRE FOR

# SUSTAINABLE DEVELOPMENT & POVERTY ALLEVIATION

Registered under Societies Registration Act XXI of 1860

Registration No. S-29394 of 1996

Registration No. 136230098 under Foreign Contribution (Regulation) Act. 1976

Exempted Income Tax No. 58-59/80G/Tech/Ald/99-2000

NATIONAL N.G.O.

**Allahabad Office :**

Plot No. 1-A, Auckland Road, Civil Lines

Allahabad-21 1001 (U.P.) INDIA

Phone : 0532-2615847, 2617952 (R)

0532-2420454, 2552226 (O)

Mobile : 09335154677

Fax : 0532-2420454



**Dr. D. N. Tewari**

PRESIDENT

**Dr. Kaushal Kumar**

GENERAL SECRETARY

Date.....10/11/18.....

To,

The Manager,

Union Bank of India

Jhalwa, Allahabad

**Subject: Amount transfer from UTTHAN accounts no. 006 to Party account.**

Dear Sir,

Please RTGS Rs. 89772/- (Eighty Nine Thousand Seven Hundred Seventy Two Only) from UTTHAN accounts no. 630702010000006 to party account as per details given below:

List of transfer amount from UTTHAN a/c no.006 to Party a/c

Sl. No	Name of Party (A/c Holder)	A/c No.	IFSC CODE	Amount	Remark
1.	Bablu Entreprises	630701010050047 UBI Jhalwa alld	UBIN0563072	89772/-	Siet mess payment Dec 2017
	<b>Total</b>			89772/-	

*[Handwritten signature]*

*[Handwritten signature]*  
10/11/18

*[Handwritten signature]*

**K. K. Tewari**  
(K. K. Tewari)  
Secretary

*[Handwritten mark]*

*[Handwritten mark]*

UTIHAN  
at 9/11/18

M/s Babloo Enterprises

R/S

Rs - 89772/-

Uthman mer fcut

Sl. No	Ba	Cr
1.		

Ledger No. 16 Page No. 273  
Amount 89772 Cheque No. 100  
Cheque Date 10/11/18  
Bank Name UBT 2018  
K. K. K.

UTTHAN - 2017 - 2018

M/s Bablu Enterprises  
Ledger Account

1-Apr-2017 to 31-Mar-2018

Page 1

Date	Particulars	Vch Type	Vch No.	Debit	Credit
5-8-2017	By Mess Expenses being bill no. 15 dated 5.8.2017 purchasing of kirana goods	Journal	40		28,615.00
10-8-2017	By Mess Expenses being bill no. 22 dated 10.8.2017 purchasing of kirana goods	Journal	41		29,500.00
11-8-2017	By Mess Expenses being bill no. 23 dated 11.8.2017 purchasing of kirana goods	Journal	42		31,500.00
15-8-2017	By Mess Expenses being bill no. 20 dated 15.8.2017 purchasing of kirana goods	Journal	43		8,678.00
	To Closing Balance			98,293.00	98,293.00
				<b>98,293.00</b>	<b>98,293.00</b>
1-9-2017	By Opening Balance				98,293.00
2-9-2017	By Mess Expenses being bill no. 28 dated 2.9.2017 purchasing of kirana goods	Journal	57		16,512.00
3-9-2017	By Mess Expenses being bill no. 29 dated 3.9.2017 purchasing of kirana goods	Journal	58		23,449.00
11-9-2017	By Mess Expenses being bill no. 34 dated 11.9.2017 purchasing of kirana goods	Journal	61		18,550.00
12-9-2017	To UNION BANK OF INDIA - 630702010000006 being rtgs in favour of m/s bablu enterprises a/c no. 630701010050047 ubi jhalwa ifsc code ubino563072 against the bill no. 15/5. 8.2017,22/10.8.2017,23/11.8.201720/15.8. 2017 purchasing of kirana goods b.d.12.9. 2017	Payment	241	98,293.00	
16-9-2017	By Mess Expenses being bill no. 41 dated 16.9.2017 supply of kirana goods	Journal	65		41,500.00
17-9-2017	By Mess Expenses being bill no. 42 dated 17.9.2017 supply of kirana goods	Journal	67		37,500.00
25-9-2017	By Mess Expenses being bill no. 46 dated 25.9.2017 supply of kirana goods	Journal	69		12,521.00
	By Mess Expenses being bill no. 45 dated 25.9.2017 supply of kirana goods	Journal	70		52,069.50

Carried Over

98,293.00

3,00,394.50

continued

बि. ए. ए.

म. स. ब. ए. ए. जे. ए.  
मुंबई

*(Handwritten signatures)*

UTTAN - 2017 - 2018

M/s Bablu Enterprises Ledger Account 1-Apr-2017 to 31-Mar-2018

Date	Particulars	Vch Type	Vch No.	Debit	Credit
	Brought Forward			98,293.00	3,00,394.50
				98,293.00	3,00,394.50
To	Closing Balance			2,02,101.50	
				<b>3,00,394.50</b>	<b>3,00,394.50</b>
1-10-2017	By Opening Balance				2,02,101.50
9-10-2017	To UNION BANK OF INDIA - 630702010000006 <i>being r t g s in favour of bablu enterprises a/c no. 630701010050047 ubi jhalwa allad IFSC CODE UBINO563072 against the bill no. 46 / 25.9.2017, 42/17.9.2017,41/16.9.2017,45/25.9.2017supply of kirana goods b. d. 9.10.2017</i>	Payment	336	1,43,590.00	
10-10-2017	To UNION BANK OF INDIA - 630702010000006 <i>being r t g s in favour of m/s bablu enterprises a/c no. 630701010050047 ubi jhalwa IFSC CODE UBINO563072 against the bill no. 34 / 11.9.2017, 29/3.9.2017, 28 /2.9.2017, purchasing of kirana goods b.d. 10.10.2017</i>	Payment	346	58,511.00	
	By Mess Expenses <i>being bill no. 50 dated 10.10.2017 purchasing of aata &amp; maida</i>	Journal	86		38,500.00
11-10-2017	By Mess Expenses <i>being bill no. 51 dated 11.10.2017 purchasing of dal</i>	Journal	87		42,000.00
12-10-2017	By Mess Expenses <i>being bill no. 58 dated 12.10.2017 purchasing of sujee</i>	Journal	89		1,606.00
15-10-2017	By Mess Expenses <i>being bill no. 56 dated 15.10.2017 purchasing of kirana goods</i>	Journal	91		42,328.00
19-10-2017	By Mess Expenses <i>being bill no. 59 dated 19.10.2017 purchasing of kirana goods</i>	Journal	92		42,924.00
				2,02,101.00	3,69,459.50
To	Closing Balance			1,67,358.50	
				<b>3,69,459.50</b>	<b>3,69,459.50</b>
1-11-2017	By Opening Balance				1,67,358.50
6-11-2017	To UNION BANK OF INDIA - 630702010000006 <i>being r t g s in favour of bablu enterprises a/c no. 630701010050047 ubi jhalwa allahabad ifsc code ubin0563072 against the bill no. 50, 51, 56, 59, 53 purchasing of kirana goods b.d. 6.11.2017</i>	Payment	444	1,67,358.00	
22-11-2017	By Mess Expenses <i>being bill no. 71 dated 22.11.2017 purchasing of rice</i>	Journal	109		44,000.00
23-11-2017	By Mess Expenses <i>being bill no. 70 / 23.11.2017 purchasing of ata</i>	Journal	111		58,800.00
	Carried Over			1,67,358.00	2,70,158.50

continued



## CURRICULUM VIVATE

Name : Dr. Shitla Prasad Sharma  
Father's Name : Shri Late R.K. Sharma  
Date of Birth : 1<sup>st</sup> Jan 1945  
Marital Status : Single  
Nationality : Indian  
Language Known : English and Hindi  
Address of Communication : 33/2A, Chak Mundera, Allahabad  
Contact No. : 9415237023  
Email Id : dr.spsharma2727@gmail.com



### EDUCATIONAL QUALIFICATION:

1964 B.S.C. (Bio.)	University of Allahabad U.P. India
1968 M.B.B.S.	M.L.N. Medical College, Allahabad, U.P. India
1974 M.S. (General Surgery)	M.L.N. Medical College, Allahabad, U.P. India

### RESEARCH PAPERS:

- VOL VOLUS OF SMALL INTESTINE
- Papers published in B.M.J. and Indian Medical Journals

### FIELD EXPERIENCES:

1971-73	Resident Surgical officer	M.L.N. Medical College, Allahabad, U.P. India
1973-74	Registrar / Demomstrator in Deptt. Of Surgery, during the above periods that is from 1971 to 74 also taught the M.B.B.S. students of the college.	M.L.N. Medical College, Allahabad, U.P. India
1975-76	Emergency Medical Office (E.M.O.) in S.R.N. Hospital, Allahabad	PMS U.P. India
1976-85	Surgeon, M.L.N. Hospital, Allahabad	PMS U.P. India
1985-90	Senior Surgeon Distt. Hospital, Allahabad/Fetehpur	PMS U.P. India
1990-97	Join/Director/Senior Consultant Surgeon, M.L.N. Hospital, Allahabad	PMS U.P. India
1997-03	Joint Director cum Superintendent Vindhyachal Hospital, Mirzapur	PMS U.P. India
2003-04	Joint Director/Senior consultant Surgeon, M.L.N. Hospital, Allahabad	PMS U.P. India

Retired on 31<sup>st</sup> December 2004 as Joint Director/Senior Consultant Surgeon from M.L.N. Hospital, Allahabad

2005-09	Appointed member (Judge) Consumer forum in District Kaushambhi, U.P./Gpvt.
2009 Onwards	Doing Private Practice as a Senior consultant in Surgery and also worked as Senior Consultant, cum Administrator in Jeevan Jyoti Group of Hospitals, Allahabad (U.P.) (A 500 Bedded Hospital) since 2010 till August 2013.
At Present	Working as Medical Officer in Shambhunath Group of Institutions, Allahabad, March 2013 till date.

#### SOCIAL AND NATIONAL PROGRAMMES

- National Family Welfare Programmes
- Aids Awareness National Programmes
- T.B. Eradication Programmes
- Pulse Polio Programmes with cent percent target achievement
- Sifpsa and R.C.H. Programmes
- Managed: Magh Mela, Kumbh Mela and Navratri Mela as large scale for more than five years.

#### HOBBIES

- Counseling Medical, Paramedical and Nursing students.
- Reading Research oriented scientific Literatures.
- Yoga

Date:

Place:

  
**Dr. S.P. Sharma**



Fr


SAFE DRINKING WATER SANITARY CONDITION CERTIFICATE


No. :- Health/PHC/18/026

Date :- 10/02/2018

It is certified that after inspection of Shambhunath Institute of Engineering and Technology, Jhalwa, Allahabad, by the panel of Health Department. The panel has recommended that the Institute has safe drinking water facilities for the students & members of Staff / Facilities of the Institution & is maintaining the Hygienic Sanitation condition in the school building & the campus as per the norms & AICTE / UP Govt.

The above valid for a period of one year.

  
Medical Officer  
**Signature with Seal**  
PHC Kajrooppur,  
Allahabad

  
PHC Kajrooppur,  
Allahabad



**Orell Techno Systems (India) Pvt Ltd.,**

2nd Floor, Ranjesha Bldg, Civil Line Road,  
Cochin - 682 024

Delhi Office - B138, 2nd Floor,  
NAV AKAR Building, Mohammedpur  
Bhikaji Cama Place, New Delhi-110066  
THE KERALA VALUE ADDED TAX RULES 2005

**FORM NO.8B**

[See Rule 58(10)]

**RETAIL INVOICE**

**CASH/CREDIT**

(To be prepared in Duplicate\*)

Invoice No: D -37

Date : 07 Aug 2012

Purch.No & Date

Name and Address of the Purchasing dealer :

**SHAMBHUNATH INSTITUTE OF ENGINEERING & TECHNOLOGY, JHALWA, ALLAHABAD** Schedule With entry No  
HSN Code No

Description of Good:	Quantity	Rate	Per	Amount
Orell Digital Language Lab - Up gradation +30 Student Consoles	1no	1,14,285.71	no	1,14,285.71
VAT / CST @ 5%				5,714.29
Round Off				
<b>Total</b>	<b>1 no</b>			<b>1,20,000.00</b>

Ob  
P/368  
120,000/-  
184,749/-  
217,402.8  
KK Tewari  
(KK Tewari)

Amount Chargeable (in words)

E.& O.E

Rs. One Lakh Twenty Thousand Only

For Orell Technosystems(India) Pvt.Ltd.

Company's VAT TIN : 32071371039C  
Company's PAN : AABCO0662Q



Declaration  
We declare that this invoice shows the actual price of the goods described and that all particulars are true and Correct.

This is a Computer Generated Invoice

Purvanchal Vidyut Vitaran Nigam Limited

(Regd. Office Shakti Bhawan)  
EDSD - KASARI MASARI, UP,  
BAMRAULI, UP

Printed Date:  
17/01/2018



## Payment Receipt

Receipt No.	266332621253	Counter No.	44442408
Collection Date	17/01/2018	Counter Name:	Cash Counter For BAMRAULI- ALLAHABAD
Account No.	2663326000	Tender Control ID	3091803728
Consumer Name	Sambhunath Hostel	Address	BamrauliAllahabad , ALLAHABAD
Cheque Amount:	387154.00	Cheque No	044040
<b>Total Amount Received: 387154.00</b>			
<b>Received Amount : Three Lakh Eighty Seven Thousand One Hundred Fifty Four Rupees And Zero Paisa Only</b>			

Payment Taken By:  
SHANKARI : user  
Receipt Printed By:  
SHANKARI : user

Purvanchal Vidyut Vitaran Nigam Limited

(Regd. Office Shakti Bhawan)  
EDSD - KASARI MASARI, UP,  
BAMRAULI, UP

Printed Date:  
17/01/2018



## Payment Receipt

Receipt No.	166332643140	Counter No.	44442408
Collection Date	17/01/2018	Counter Name:	Cash Counter For BAMRAULI- ALLAHABAD
Account No.	1663326000	Tender Control ID	3091803728
Consumer Name	Sambhunath Insititute	Address	BamrauliAllahabad , ALLAHABAD
Cheque Amount:	351274.00	Cheque No	044335
<b>Total Amount Received: 351274.00</b>			
<b>Received Amount : Three Lakh Fifty One Thousand Two Hundred Seventy Four Rupees And Zero Paisa Only</b>			

Payment Taken By:  
SHANKARI : user  
Receipt Printed By:





# SINGH & ASSOCIATES

ARCHITECTS + ENGINEERS + PLANNERS + VALUERS + INTERIOR-DESIGNERS  
H.O. : 139-A, ALLENGANJ, ALLAHABAD - 211002 PH 2466533 MOB 9415235257

ARCHITECT  
**VIRENDRA SINGH**  
B ARCH (GOLD MEDALIST) C.O.A.

Member of Council of Architects Regd No CA/81/6192  
Govt. Approved Valuers of  
Estate duty and assessment Regd No CAT-I-2221 of 1973

## CERTIFICATE

This is to certify that the Shambhunath Institute of Engineering and Technology, Jhalwa, Allahabad is located in Rural Area, so the Sewage Disposal System is constructed by the Institute itself as we have constructed the several Septic tanks for Sewage Disposal, to maintain healthy environment in the Institute premises.

  
ARCHITECT  
VIRENDRA SINGH  
B. ARCH (GOLD MEDALIST) C.O.A.  
REGD NO. CA/81/6192  
SINGH & ASSOCIATES

  
E. SINGH & ASSOCIATES  
2012

BRANCHES : 8-B, Saket, New Delhi Ph. : 26521610  
C/o Kunal Builders & Developers Pvt. Ltd., 269-270, 1st Floor zone 1 M.P. Nagar, Bhopal Ph. : 2557472, 2767052  
RESIDENCE : 9/7/1, M.L. Nehru Road, (in front of Church), Allahabad-211002 Ph 2466200, Mobile 9415238392

**BHARAT SANCHAR NIGAM LIMITED**

RECEIPT FOR PAYMENT OF BILLS/DEMAND NOTES  
BHARAT SANCHAR NIGAM LIMITED

RECEIPT FOR PAYMENT OF BILLS/DEMAND NOTES

NAME Rakesh Kumar Singh PAID ON 13-03-2018 AT CTDCB  
RECEIPT NO. ALDCTDCB13031800017  
LOCATION: ALLAHABAD, On Line Feeding ACCOUNT NUMBER: 1007214791  
TELEPHONE NO. 5322431019 AMOUNT 332/-

Inr Three Hundred Thirty-Two Only  
INSTRUMENT NUMBER/DATE: 044348/09-03-2018  
BANK: Union Bank Of India PAYMENT MODE: CHEQUE USER: b198904513  
PAYMENT CODE CDR

Chandra Enterprises, Ltd

**BHARAT SANCHAR NIGAM LIMITED**

RECEIPT FOR PAYMENT OF BILLS/DEMAND NOTES  
BHARAT SANCHAR NIGAM LIMITED

RECEIPT FOR PAYMENT OF BILLS/DEMAND NOTES

NAME Director Shambhu Nath Institut PAID ON 13-03-2018 AT CTDCB  
RECEIPT NO. ALDCTDCB13031800018  
LOCATION: ALLAHABAD, On Line Feeding ACCOUNT NUMBER: 1007207978  
TELEPHONE NO. 5322552112 AMOUNT 478/-

Inr Four Hundred Seventy-Eight Only  
INSTRUMENT NUMBER/DATE: 044348/09-03-2018  
BANK: Union Bank Of India PAYMENT MODE: CHEQUE USER: b198904513  
PAYMENT CODE CDR

Chandra Enterprises, Ltd

*[Handwritten signature]*  
F. S. ... OF ...

# BHARAT SANCHAR NIGAM LIMITED

Allahabad Telecom District

Supplier's Address: O/o Chief General Manager, UP(E), PMG Building, Hazratganj, Lucknow-226001, Uttar Pradesh

Name & Communication Address of the Customer  
DIRECTOR SHAMBHU NATH INSTITUT  
18-A AUCKLAND ROAD  
AUCKLAND ROAD ALLAHABAD  
UTTAR PRADESH (EAST)  
211011  
India

Telephone Bill/Tax Invoice\*

Customer ID 1007089856  
Account Number 1007207978  
Invoice Number NDCUP0003737134  
Invoice Issue Date 03/03/2018  
Invoice Period 01/02/2018 to 28/02/2018  
Due Date 24/03/2018  
Customer Type BUSINESS  
Phone Number 0532-2552112  
Reverse Charge Applicability: No

Customer GSTIN:

Deposit 11000.00

Loyalty Point 0

Account Summary

Previous Balance	Last Payment	Adjustments	Current Charges	Account Balance	Amount Payable
436.89	437.00	0.00	477.42	477.31	478.00

HSN/SAC Code: 9984

Amount in Words: Four Hundred Seventy Eight Rupees and Zero Paise

Handwritten notes and stamps, including a date stamp '03/03/2018' and other illegible markings.

# BHARAT SANCHAR NIGAM LIMITED

Allahabad Telecom District

Supplier's Address: O/o Chief General Manager, UP(E), PMG Building, Hazratganj, Lucknow-226001, Uttar Pradesh

Residential & Communication Address of the Customer

RAKESH KUMAR SINGH  
 SIKET JHALWA  
 SADAR JHALWA ALLAHABAD  
 UTTAR PRADESH (EAST)  
 PIN 201011  
 India

Telephone Bill/Tax Invoice\*

Customer ID 1007098490  
 Account Number 1007214791  
 Invoice Number NDCUP0003736806  
 Invoice Issue Date 03/03/2018  
 Invoice Period 01/02/2018 to 28/02/2018  
 Due Date 24/03/2018  
 Customer Type INDIVIDUAL  
 Phone Number 0532-2431019  
 Reverse Charge Applicability: No

Customer GSTIN:

Deposit 500.00

Loyalty Point 0

Account Summary

Previous Balance

Last Payment

Adjustments

Current Charges

Account Balance

Amount Payable

000.00

000.00

0.00

004.00

004.00

332.00

HSN/SAC Code: 9984

Amount In Words: Three Hundred Thirty Two Rupees and Zero Paise

*[Handwritten Signature]*  
 03/03/2018  
 0532-2431019



# SINGH & ASSOCIATES

ARCHITECTS + ENGINEERS + PLANNERS + VALUERS + INTERIOR-DESIGNERS  
H.O. : 139-A ALLENGANJ, ALLAHABAD - 211002 PH 2466533 MOB 9415235257

ARCHITECT  
**VIRENDRA SINGH**  
B ARCH (GOLD MEDALIST) C O A

Member of Council of Architects Regd No CA/81/6192  
Govt Approved Valuers of  
Estate duty and assesment Regd No CAT-II-2221 of 1973

## CERTIFICATE

This is to certify that the Building of Shambhunath Institute of Engineering and Technology, Jhalwa, Allahabad (All Four Blocks) is Barrier free Environment for disabled & elderly person including availability of specially designed toilets for Ladies & Gents as per Design manual of AICTE.

Each & Every building has two entrances with proper signage. Unisex toilets with all facilities specialized by the national building code. Special reserved car parking facilities are also available in the premises.

ARCHITECT  
VIRENDRA SINGH  
B ARCH (GOLD MEDALIST) C.O.A.  
6192  
SINGH & ASSOCIATES

  
VIRENDRA SINGH  
6192

BRANCHES : 8-B, Saket, New Delhi Ph. 26521610  
C/o Kunal Builders & Developers Pvt. Ltd., 269-270, 1st Floor zone B, M.P. Nagar, Bhopal Ph. 2557472, 2767052  
RESIDENCE : 97/1, M.L. Nehru Road (In front of Church), Allahabad-211002 Ph. 2466200, Mobile 9415238392




Student List in Session V x Dr. A.P.J. Abdul Kalam x SHAMBHUNATH GRO x


siet.in

 **SHAMBHUNATH** *Shaping The Future...*  
**GROUP OF INSTITUTIONS** *Allahabad*


Toll Free: 1800-3002-8555 mail@siet.in  
Courses: | B.Tech | M.Tech | MBA | ITI  
B.Pharm | M.Pharm | BTC | LLB Hons.(5 Years)


HOME ABOUT US ACADEMICS ADMISSION ACHIEVEMENTS PLACEMENTS GALLERY ACTIVITIES CONTACT

 **SEMINAR**  
ON  
**DEVELOPMENT OF HIGH PRECISION  
GPS MEASUREMENT**  
**KEYNOTE SPEAKER**  
Prof. Thomas Herring  
MIT - USA

 Massachusetts  
Institute of  
Technology

**Seminar**  
Development and Application of High  
Precision GPS Measurements



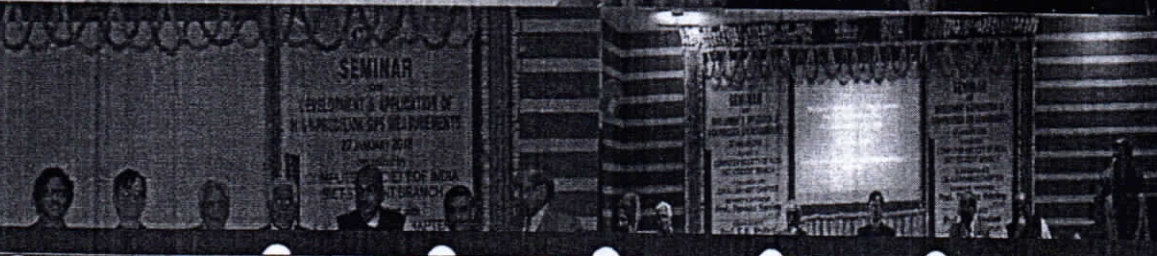

3:22 PM  
2/22/2018

*Handwritten signature and date:*  
25  
11/12



# All India Council for Technical Education

(A Statutory body under Ministry of HRD, Govt. of India)

Nelson Mandela Marg Vasant Kunj, New Delhi-110067

PHONE: 23724151/52/53/54/55/56/57 FAX: 011-23724183 [www.aicte-india.org](http://www.aicte-india.org)

F.No. Northern/1-3324550431/2017/EOA

Date: 30-Mar-2017

To,

The Principal Secretary (Tech. Edu.)  
Govt. of Uttar Pradesh,  
Sachiv Bhawan, Lucknow-226001,  
12A, Navin Bhawan,  
U.P. Lucknow-226001

**Sub: Extension of approval for the academic year 2017-18**

Ref: Application of the Institution for Extension of approval for the academic year 2017-18

Sir/Madam,

In terms of the provisions under the All India Council for Technical Education (Grant of Approvals for Technical Institutions) Regulations 2016 notified by the Council vide notification number F.No.AB/AICTE/REG/2016 dated 30/11/2016 and norms standards, procedures and conditions prescribed by the Council from time to time, I am directed to convey the approval to

Permanent Id.	1-10813514	Application No.	1-3324550431
Name of the Institute	SHAMBHUNATH INSTITUTE OF ENGINEERING & TECHNOLOGY	Institute Address	JHALWA, NEAR IIIT, ALLAHABAD, ALLAHABAD, ALLAHABAD, Uttar Pradesh, 211012
Name of the Society/Trust	UTTHAN CENTRE FOR SUSTAINABLE DEVELOPMENT & POVERTY ALLEVIATION	Society/Trust Address	18-A, ACUKLAND ROAD, ALLAHABAD, ALLAHABAD, Uttar Pradesh, 211001
Institute Type	Unaided - Private	Region	Northern

Opted for change from Women to Co-ed and Vice-versa	No	Opted for change of name	No	Opted for change of site	No
Change from Women to Co-ed approved and Vice-versa	Not Applicable	Change of name Approved	Not Applicable	Change of site Approved	Not Applicable
Opted for Conversion from degree to diploma	No	Opted for Conversion from diploma to degree	No	Conversion (degree to diploma or vice-versa) Approved	Not Applicable

To conduct following courses with the intake indicated below for the academic year 2017-18

Application Id.: 1-3324550431			Course	Amalgamated	Intake Approved for 2016-17	Intake Approved for 2017-18	ENR Approval Status	ENR/ENR Status (Qual. Obj.) Approval Status	Foreign Collaboration/Ministry Project (Approval) Status
Program	Skill	Level	Full/Part Time	Yes/No					

Application Number: 1-3324550431

Note: This is a Computer generated Report. No signature is required.

Printed By : AE2617893



# All India Council for Technical Education

(A Statutory body under Ministry of HRD, Govt. of India)

Nelson-Mandela Marg Vasant Kunj, New Delhi-110067

PHONE: 23724151/52/53/54/55/56/57 FAX: 011-23724183 [www.aicte-India.org](http://www.aicte-India.org)

ENGINEERING AND TECHNOLOGY	1st Shift	POST GRADUATE	ELECTRONICS & COMMUNICATION (VLSI DESIGN)	FULL TIME	Dr. A.P.J. Abdul Kalam Technical University, Uttar Pradesh, Lucknow	24	24	NA	NA	NA
ENGINEERING AND TECHNOLOGY	1st Shift	POST GRADUATE	MECHANICAL ENGINEERING (PROD)	FULL TIME	Dr. A.P.J. Abdul Kalam Technical University, Uttar Pradesh, Lucknow	24	24	NA	NA	NA
ENGINEERING AND TECHNOLOGY	1st Shift	UNDER GRADUATE	CIVIL ENGINEERING	FULL TIME	Dr. A.P.J. Abdul Kalam Technical University, Uttar Pradesh, Lucknow	120	120	NA	NA	NA
ENGINEERING AND TECHNOLOGY	1st Shift	UNDER GRADUATE	COMPUTER SCIENCE & ENGINEERING	FULL TIME	Dr. A.P.J. Abdul Kalam Technical University, Uttar Pradesh, Lucknow	120	120	NA	NA	NA
ENGINEERING AND TECHNOLOGY	1st Shift	UNDER GRADUATE	ELECTRICAL AND ELECTRONICS ENGINEERING	FULL TIME	Dr. A.P.J. Abdul Kalam Technical University, Uttar Pradesh, Lucknow	60	60	NA	NA	NA
ENGINEERING AND TECHNOLOGY	1st Shift	UNDER GRADUATE	ELECTRICAL ENGINEERING	FULL TIME	Dr. A.P.J. Abdul Kalam Technical University, Uttar Pradesh, Lucknow	60	60	NA	NA	NA
ENGINEERING AND TECHNOLOGY	1st Shift	UNDER GRADUATE	ELECTRONICS & COMMUNICATION ENGG	FULL TIME	Dr. A.P.J. Abdul Kalam Technical University, Uttar Pradesh, Lucknow	120	120	NA	NA	NA
ENGINEERING AND TECHNOLOGY	1st Shift	UNDER GRADUATE	MECHANICAL ENGINEERING	FULL TIME	Dr. A.P.J. Abdul Kalam Technical University, Uttar Pradesh, Lucknow	120	120	NA	NA	NA



# All India Council for Technical Education

(A Statutory body under Ministry of HRD, Govt. of India)

Nelson Mandelâ Marg Vasant Kunj, New Delhi-110067.

PHONE: 23724151/52/53/54/55/56/57 FAX: 011-23724183 [www.aicte-india.org](http://www.aicte-india.org)

					Pradesh, Lucknow					
ENGINEERING AND TECHNOLOGY	2nd Shift	UNDERGRADUATE	COMPUTER SCIENCE & ENGINEERING	FULL TIME	Dr. A.P.J. Abdul Kalam Technical University, Uttar Pradesh, Lucknow	60	60	NA	NA	NA
ENGINEERING AND TECHNOLOGY	2nd Shift	UNDERGRADUATE	ELECTRICAL ENGINEERING	FULL TIME	Dr. A.P.J. Abdul Kalam Technical University, Uttar Pradesh, Lucknow	60	60	NA	NA	NA
ENGINEERING AND TECHNOLOGY	2nd Shift	UNDERGRADUATE	ELECTRONICS & COMMUNICATION ENGG	FULL TIME	Dr. A.P.J. Abdul Kalam Technical University, Uttar Pradesh, Lucknow	60	60	NA	NA	NA
ENGINEERING AND TECHNOLOGY	2nd Shift	UNDERGRADUATE	MECHANICAL ENGINEERING	FULL TIME	Dr. A.P.J. Abdul Kalam Technical University, Uttar Pradesh, Lucknow	60	60	NA	NA	NA
MANAGEMENT	1st Shift	POSTGRADUATE	MASTERS IN BUSINESS ADMINISTRATION	FULL TIME	Dr. A.P.J. Abdul Kalam Technical University, Uttar Pradesh, Lucknow	60	60	NA	NA	NA

The above mentioned approval is subject to the condition that SHAMBHUNATH INSTITUTE OF ENGINEERING & TECHNOLOGY shall follow and adhere to the Regulations, guidelines and directions issued by AICTE from time to time and the undertaking / affidavit given by the institution along with the application submitted by the institution on portal.

In case of any differences in content in this Computer generated Extension of Approval Letter, the content/information as approved by the Executive Council / General Council as available on the record of AICTE shall be final and binding.

Strict compliance of Anti-Ragging Regulation:- Approval is subject to strict compliance of provisions made in AICTE Regulation notified vide F. No. 37-3/Legal/AICTE/2009 dated July 1, 2009 for Prevention and Prohibition of Ragging in Technical Institutions. In case Institution fails to take adequate steps to Prevent Ragging or fails to act in accordance with AICTE Regulation or fails to punish



## All India Council for Technical Education

(A Statutory-body under Ministry of HRD, Govt. of India)

Nelson Mandela Marg Vasant Kunj, New Delhi-110067

PHONE: 23724151/52/53/54/55/56/57 FAX: 011-23724183 [www.aicte-india.org](http://www.aicte-india.org)

perpetrators or incidents of Ragging, it will be liable to take any action as defined under clause 9(4) of the said Regulation.

**Note: Validity of the course details may be verified at [www.aicte-india.org](http://www.aicte-india.org)**

**Prof. A.P Mittal**  
Member Secretary, AICTE

Copy to:

1. **The Regional Officer,**  
All India Council for Technical Education  
Govt. Polytechnic Campus  
Adjoining Directorate of Technical Education  
Vikas Nagar, Kanpur-208 002, Uttar Pradesh
2. **The Director Of Technical Education\*\*,**  
Uttar Pradesh
3. **The Registrar\*\*,**  
Dr. A.P.J. Abdul Kalam Technical University, Uttar Pradesh, Lucknow
4. **The Principal / Director,**  
SHAMBHUNATH INSTITUTE OF ENGINEERING & TECHNOLOGY  
JHALWA, NEAR IIIT, ALLAHABAD,  
ALLAHABAD, ALLAHABAD,  
Uttar Pradesh, 211012
5. **The Secretary / Chairman,**  
UTTHAN CENTRE FOR SUSTAINABLE DEVELOPMENT & POVERTY ALLEVIATION  
18-A, ACUKLAND ROAD,,  
ALLAHABAD, ALLAHABAD,  
Uttar Pradesh, 211001
6. **Guard File(AICTE)**

**Note: \*\* - Approval letter copy will not be communicated through post/email. However, provision is made in the portal for downloading Approval letter through Authorized login credentials allotted to concerned DTE/Registrar.**



डा० ए०पी०जे० अब्दुल कलाम प्राविधिक विश्वविद्यालय, उत्तर प्रदेश, लखनऊ  
Dr. A.P.J. Abdul Kalam Technical University, Uttar Pradesh, Lucknow  
(Formerly, Uttar Pradesh Technical University)



Transaction No. : CPC5239057  
Payment Id. : 05B19FA6-7ABE-414F  
Fee Type : AFF  
Amount : 100000  
Paid On : 19-Jan-2018 15:26:04  
Payee Name : Shambhu Nath Institute of Engg. & Technolgy,Alaha  
Payment Status : Success

**Important Note (Read Carefully)**

**Support Details for Bank transaction related problems:**  
a: 1800 11 22 11 (Toll free from BSNL / MTNL landlines).  
b: 080-2659 9990 (other lines).  
c: 1800 425 3800(accessible from landlines and mobile phones).  
d: Email: [contactcentre@sbi.co.in](mailto:contactcentre@sbi.co.in).  
e: Email: [onlinePayment@aktu.ac.in](mailto:onlinePayment@aktu.ac.in).



डा० ए०पी०जे० अब्दुल कलाम प्राविधिक विश्वविद्यालय, उत्तर प्रदेश, लखनऊ  
Dr. A P J Abdul Kalam Technical University, Uttar Pradesh, Lucknow

Form No. 11/2018



Transaction No. : CPC5240172  
Payment Id. : 17C41395-73DE-4F84  
Fee Type : AFF  
Amount : 100000  
Paid On : 19-Jan-2018 15:29:32  
Payee Name : Shambhu Nath Institute of Engg & Technolgy,Alaha  
Payment Status : Success

**Important Note (Read Carefully)**

**Support Details for Bank transaction related problems:**

- a: 1800 11 22 11 (Toll free from BSNL / MTNL landlines).
- b: 080-2659 9990 (other lines).
- c: 1800 425 3800 (accessible from landlines and mobile phones).
- d: Email: [contactcentre@sbi.co.in](mailto:contactcentre@sbi.co.in).
- e: Email: [onlinePayment@aktu.ac.in](mailto:onlinePayment@aktu.ac.in).



डा० ए०पी०जे० अब्दुल कलाम प्राविधिक विश्वविद्यालय, उत्तर प्रदेश, लखनऊ  
Dr. A.P.J. Abdul Kalam Technical University, Uttar Pradesh, Lucknow

Dr. A.P.J. Abdul Kalam Technical University, Lucknow



Transaction No.	:	CPC5250078
Payment Id.	:	ASAAA31C-1E90-4658
Fee Type	:	AFF
Amount	:	100000
Paid On	:	19-Jan-2018 16:13:38
Payee Name	:	Shambhu Nath Institute of Engg. & Technolgy,Allaha
Payment Status	:	Success

**Important Note (Read Carefully)**

**Support Details for Bank transaction related problems:**  
a: 1800 11 22 11 (Toll free from BSNL / MTNL landlines).  
b: 080-2659 9990 (other lines).  
c: 1800 425 3800(accessible from landlines and mobile phones).  
d: Email: [contactcentre@sbi.co.in](mailto:contactcentre@sbi.co.in).  
e: Email: [onlinePayment@aktu.ac.in](mailto:onlinePayment@aktu.ac.in).





N R O 1 - 3 5 1 2 2 7 5 5 7 7 1 7 . 1 0 0 7 0

### Payment Information

---

Bank Transaction Id : 497956

TPSL Transaction Id : 448938597

**Response Message :**

Your Transaction is Successful.

Please Refer this Bank Transaction Id : 497956 for further communication.

Thank you, Please close this window.

**NOTE:** Click on 'View Transaction Id' or 'View Payment Status' button on the portal to view payment details.

  
**DIRECTOR**  
**SHANKHATH INSTITUTE OF**  
**ENGINEERING AND TECHNOLOGY**  
**JALWA-ALLAHABAD-211012**



N R O 1 - 3 5 1 2 2 7 5 5 7 7 1 7 . 1 0 0 7 0 0 2

## Payment Information

---

Bank Transaction Id : 534394

TPSL Transaction Id : 448940390

Response Message :

Your Transaction is Successful.


Please Refer this Bank Transaction Id : 534394 for further communication.

Thank you, Please close this window.

**NOTE:** Click on 'View Transaction Id' or 'View Payment Status' button on the portal to view payment details.

  
DIRECTOR  
SHAMBHUNATH INSTITUTE OF  
ENGINEERING AND TECHNOLOGY  
JHALWA-ALLAHABAD-211012

  
2022/07/27 10:00 AM

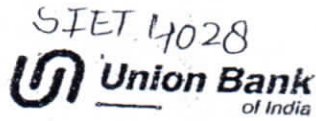

UBI

SHAMBHUNATH INSTITUTE O  
ALLAHABAD

Date/Time : 04/01/18 15:54:17  
MID:17316000006344 TID:16738590  
BATCH NUM : 000026 HOST: CREDIT

DETAIL REPORT

CARD NAME	CARD NUMBER
EXP DATE	INVOICE NUM
TRANSACTION	AMOUNT
APPROVAL CODE	

MASTERCARD	5183720140125756
05/22	000208
Sale	6,500.00
665701	

CARDTYPE	COUNT	AMOUNT
MASTERCARD	1 RS	6,500.00



UBI

SHAMBHUNATH INSTITUTE O  
ALLAHABAD

Date/Time : 04/01/18 15:55:01  
MID:17316000006344 TID:16738590  
BATCH NUM : 000026 HOST: CREDIT


SETTLEMENT REPORT

Card Name: MASTERCARD

	COUNT	Total
SALES	1 RS	6,500.00
REFUNDS	0 RS	0.00
OFFLINE	0 RS	0.00
VOID SALES	0 RS	0.00
VOID REFUND	0 RS	0.00
CARD TOTALS	1 RS	6,500.00

Settlement Successful

SIET- 4028

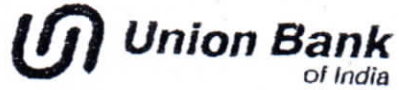

UBI

SHAMBHUNATH INSTITUTE O  
ALLAHABAD

Date/Time : 04/01/18 15:54:17  
MID:17316000006344 TID:16738590  
BATCH NUM : 000026 HOST: CREDIT

DETAIL REPORT

CARD NAME	CARD NUMBER
EXP DATE	INVOICE NUM
TRANSACTION	AMOUNT
APPROVAL CODE	

MASTERCARD	5183720140125756
05/22	000208
Sale	6,500.00
665701	

CARDTYPE	COUNT	AMOUNT
MASTERCARD	1 RS	6,500.00



UBI

SHAMBHUNATH INSTITUTE O  
ALLAHABAD

Date/Time : 04/01/18 15:55:01  
MID:17316000006344 TID:16738590  
BATCH NUM : 000026 HOST: CREDIT

SETTLEMENT REPORT

Card Name: MASTERCARD

	COUNT	Total
SALES	1 RS	6,500.00
REFUNDS	0 RS	0.00
OFFLINE	0 RS	0.00
VOID SALES	0 RS	0.00
VOID REFUND	0 RS	0.00
CARD TOTALS	1 RS	6,500.00

Settlement Successful

SIET

2

OFFLINE	0	RS	0.00
VOID SALES	0	RS	0.00
VOID REFUND	0	RS	0.00
CARD TOTALS	0	RS	53,000.00

GRAND TOTALS :			
	COUNT		Total
SALES	6	RS	62,000.00
REFUNDS	0	RS	0.00
OFFLINE	0	RS	0.00
VOID SALES	0	RS	0.00
VOID REFUND	0	RS	0.00
TOTALS	6	RS	62,000.00

Settlement Successful



UBI

SHAMBHUNATH INSTITUTE 0  
ALLAHABAD

Date/Time : 05/01/18 15:57:02  
MID:17316000006344 TID:99738590  
BATCH NUM : 000006 HOST: DEBIT

DETAIL: 000006

CARD NAME :  
EXP DATE :  
TRANSACTION :  
APPROVAL CODE :

MAESTRO  
01/19  
Debit Sale  
911009

CARDTYPE:  
MAESTRO



UBI

SHAMBHUNATH INSTITUTE 0  
ALLAHABAD


Date/Time : 05/01/18 15:57:02  
MID:17316000006344 TID:99738590  
BATCH NUM : 000006 HOST: DEBIT

SETTLEMENT REPORT

Card Name: MAESTRO	COUNT	Total
SALES	1	RS 10,000.00
REFUNDS	0	RS 0.00
OFFLINE	0	RS 0.00
VOID SALES	0	RS 0.00
VOID REFUND	0	RS 0.00
CARD TOTALS	1	RS 10,000.00

Settlement Successful

02E1 - U

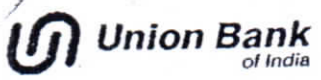

UBI

SHAMBHUNATH INSTITUTE 0  
ALLAHABAD

Date/Time : 05/01/18 15:57:01  
MID:17316000006344 TID:16738590  
BATCH NUM : 000027 HOST: CREDIT

DETAIL REPORT

CARD NAME	CARD NUMBER	
EXP DATE	INVOICE NUM	
TRANSACTION	AMOUNT	
APPROVAL CODE		
RUPAY	6069926307025248	
10/19	000209	
Sale	20,000.00	
870406		
RUPAY	6069926307025248	
10/19	000210	
Sale	1,500.00	
876336		
RUPAY	6069926307011669	
09/19	000211	
Sa	5,500.00	
880		
RUPAY	6069926307043654	
08/20	000212	
Sale	16,000.00	
145786		
VISA	4591150049716780	
06/21	000214	
Sale	9,000.00	
344440		
RUPAY	6080436307000329	
12/23	000215	
Sale	10,000.00	
UNI000		
CARDTYPE	COUNT	AMOUNT
VISA	1	RS 9,000.00
RUPAY	5	RS 53,000.00
TOTALS	6	RS 62,000.00



UBI

SHAMBHUNATH INSTITUTE 0  
ALLAHABAD

Date/Time : 05/01/18 15:57:02  
MID:17316000006344 TID:16738590  
BATCH NUM : 000027 HOST: CREDIT

SETTLEMENT REPORT

Card Name: VISA	COUNT	Total
SALES	1	RS 9,000.00
REFUNDS	0	RS 0.00
OFFLINE	0	RS 0.00
VOID SALES	0	RS 0.00
VOID REFUND	0	RS 0.00
CARD TOTALS	1	RS 9,000.00
Card Name: RUPAY		
SALES	5	RS 53,000.00



UBI

SHAMBHUNATH INSTITUTE 0  
ALLAHABAD

Date/Time : 06/01/18 15:43:29  
MID:17316000006344 TID:99738590  
BATCH NUM : 000007 HOST: DEBIT

DETAIL REPORT

CARD NAME	CARD NUMBER
EXP DATE	INVOICE NUM
TRANSACTION	AMOUNT
APPROVAL CODE	

MAESTRO	504775000001341765
01/49	000216
Debit Sale	7,760.00
108231	

CARDTYPE	COUNT	AMOUNT
MAESTRO	1 RS	7,760.00



UBI

SHAMBHUNATH INSTITUTE 0  
ALLAHABAD

Date/Time : 06/01/18 15:44:03  
MID:17316000006344 TID:99738590  
BATCH NUM : 000007 HOST: DEBIT

SETTLEMENT REPORT

Card Name: MAESTRO

	CGUNT	Total
SALES	1 RS	7,760.00
REFUNDS	0 RS	0.00
OFFLINE	0 RS	0.00
VOID SALES	0 RS	0.00
VOID REFUND	0 RS	0.00
CARD TOTALS	1 RS	7,760.00

Settlement Successful



UBI

SHAMBHUNATH INSTITUTE 0  
ALLAHABAD

Date/Time : 06/01/18 15:42:23  
MID:17316000006344 TID:99738590  
BATCH NUM : 000007 HOST: DEBIT

DETAIL REPORT

CARD NAME	CARD NUMBER
EXP DATE	INVOICE NUM
TRANSACTION	AMOUNT
APPROVAL CODE	

MAESTRO	504775000001341765
01/49	000216
Debit Sale	7,760.00
108231	

CARDTYPE	COUNT	AMOUNT
MAESTRO	1 RS	7,760.00

Pls Retry Settlement  
- DEBIT

SIET - 404028



UBI

SHAMBHUNATH INSTITUTE O  
ALLAHABAD

Date/Time : 30/01/18 15:28:40  
MID:17316000006344 TID:16738590  
BATCH NUM : 000028 HOST: CREDIT

DETAIL REPORT

CARD NAME	CARD NUMBER	
EXP DATE	INVOICE NUM	
TRANSACTION	AMOUNT	
APPROVAL CODE		
RUPAY	6069060039580198	
05/35	000217	
Sale	18.000.00	
776788		
RUPAY	6069059001406747	
12/18	000218	
Sale	10.000.00	
152427		
CARDTYPE	COUNT	AMOUNT
RUPAY	2	RS 28.000.00



UBI

SHAMBHUNATH INSTITUTE O  
ALLAHABAD

Date/Time : 30/01/18 15:29:02  
MID:17316000006344 TID:16738590  
BATCH NUM : 000028 HOST: CREDIT

SETTLEMENT REPORT

Card Name: RUPAY

	COUNT	Total
SALES	2	RS 28.000.00
REFUNDS	0	RS 0.00
OFFLINE	0	RS 0.00
VOID SALES	0	RS 0.00
VOID REFUND	0	RS 0.00
CARD TOTALS	2	RS 28.000.00

Settlement Successful



AKTU C  
An ISO 9001:2008 Ce

Arre

# SHAMBHUNATH INSTITUTE OF ENGINEERING & TECHNOLOGY

(Approved by AICTE, New Delhi & Affiliated to Dr. A.P.J. Abdul Kalam Technical University, Lucknow)

Date: 21.3.18

Ref.:

## UNDERTAKING

I do hereby undertake that as I have made the agreement with National Academic Depository for issuing login and Password to our institute. Till now we have not received the login and password.

  
Director





This Agreement is entered into By and Between

Shambhunath Institute of Engg & Technology

which expression shall unless repugnant or inconsistent with the context or meaning thereof, be deemed to mean and include its business administrators, successors in title, legal representatives and permitted assigns) as the first part;

And

NSDL DATABASE MANAGEMENT LIMITED (a wholly owned subsidiary of the National Securities Depository Limited), a Company incorporated under the Companies Act, 1956 and having its Registered Office at 4th Floor, Trade World, 'A' Wing, Kamala Mills Compound, Senapati Bapat Marg, Lower Parel Mumbai - 400 013 (hereinafter referred to as "NDML" which expression shall, unless it be repugnant to the subject or context thereof, shall deem to mean and include its successors and assigns) of the OTHER PART;

Whereas

The first part is desirous of lodging its academic awards which would be the awards listed by the University Grants Commission (UGC) amongst the following categories:

- (a) any certificate or degree or diploma including related mark-sheets, transcript or evaluation reports or provisional certificates, as the case may be, granted by an Academic Institution; this will also include certificate, degree, diploma for skill development;
- (b) all certifications by National Skill Qualification Framework (NSQF) aligned bodies. This would include all training courses/short term and long term certificate courses/any other courses as offered by institutions approved by the Ministry of Skill Development & Entrepreneurship (MSDE) for participating in NAD;
- (c) Mark sheets, certificates issued by the boards;
- (d) Certificates issued by eligibility test conducting bodies.

And the other part, having been authorized as one of the digital depositories in NAD for the purposes of establishment of National Academic Depository (NAD), agree to offer its services for the purpose of enabling the lodging, authentication and verification of academic awards through the NAD.

Therefore this agreement is entered into between the first part and the other part for a term which is coterminous with the appointment of the other part as Depository by UGC. Provided further that the first part shall ensure that provisions of General Financial Rules, 2017 (as amended from time to time)/State Government Financial rules(as applicable), and the Central Vigilance Commission guidelines and extant Rules, Regulations and Acts are strictly adhered to, while entering into this agreement.

Service Level Agreement (SLA) defines the terms of the other part's responsibility in ensuring the timely delivery of the deliverables and the correctness of the same.

THE PARTIES AGREE AS FOLLOWS:

1. Purpose

- The objective of this Agreement is for the first part to enter into an understanding with the other part to enable the first part to lodge the academic awards of its students/awardees from the current academic year and also for previous academic years in the NAD Portal.

2. Obligations of the first part

- a) The first part shall provide the necessary information such as Award templates, data masters, student identity details, Aadhar, NAD ID of the student etc. etc to the other part.
- b) The first part shall review and confirm the, master data, Award Images and Award data lodged in NAD system.
- c) The first part shall issue necessary administrative and procedural instructions as are necessary to bring and mandate use of NAD services.
- d) The first part shall lodge the digitally signed XML data and Images of all the academic awards to the other part before issue of the academic awards.
- e) The first part may take necessary steps to popularize the use of the system and facilitate expansion of the system usage.
- f) The accuracy of the data of academic awards and student's identity provided by the first part to the other part, shall be the sole responsibility of the first part. The other part shall avail the data from the first part on "AS IS" basis.
- g) The first part shall ensure that the data downloaded by the authorized users of the first part is used only for authorized purposes.
- h) The first part shall ensure to revoke the access of such of its officials who are no longer required to access NAD system for uploading / downloading information or using NAD system.
- i) The first part shall identify the officials to be trained for using NAD system and arrange to set-up training programs and issue internal instructions in this regard.
- j) The first part shall appoint and notify project coordinators from its side who will meet with the other part on a regular basis and provide necessary guidance, support and review the progress made.

3. Obligations of the other part

The other part shall provide system features and perform incidental services as may be necessary to:

- a. Register first part on NAD;
- b. Provide access to the first part to its digital depository in NAD;
- c. Facilitate first part to efficiently lodge, in its digital depository in NAD, the details of academic awards awarded by it;
- d. Train first part in the process of lodging and retrieval of records in its digital depository in NAD;
- e. Provide efficient online verification of academic awards lodged in by the first part in its digital depository in NAD(with prior student consent);
- f. Provide authenticated copy/copies of the academic award with such security features as may be decided by UGC.

- g. Provide an authenticated copy of academic award in its digital depository in NAD when so requested by the student or an entity authorised by the student;
- h. Register students in NAD, based on Aadhaar / Unique NAD ID;
- i. Map academic awards to concerned student on the basis of Aadhaar ID or the verified NAD-ID seeded in the Award data;
- j. Maintain the authenticity, integrity and confidentiality of its digital depository in NAD database and block access to any unauthorized users;
- k. Mandatory inclusion of Student's identity details i.e. Aadhaar / NAD Registration ID in Academic Awards made available from NAD;
- l. Allow lodging of academic awards by first part in NAD system in XML data formats/ image format and after applying due process of internal data review, validations, authorization and submitted to NAD with Digital Signature Certificates; both data and image format would be required for uploading/lodging of academic awards in the NAD;
- m. Ensure that all data lodged by the first part remain secure in its digital depository in the NAD and no data loss happens due to destruction, unauthorized manipulation, archiving etc;
- n. Ensure that the academic awards lodged by the first part in the digital depository in NAD is, at all times, accessible online to either the first part, or the concerned awardee/ student or to a person authorized by the concerned awardee/student to access his/her award.
- o. Ensure that the academic awards lodged by the first part facilitate online interaction and exchange of information with the Central Identities Data Repository created by the Unique Identification Authority of India,;
- p. Ensure that the academic awards lodged by the first part are compliant with the Digital Locker technology of MeitY.
- q. Ensure that the academic awards lodged by the first part are transmitted to the other depository/ies in NAD in mutually agreed format between the digital depositories and also therefore to ensure inter-operability of system design and software between them. Syncing of data shall take place, between the two depositories in the NAD in order to resolve transmission errors, on multiple occasions in a day.
- r. Report and confirm back to the first part, after lodging of records, indicating, inter-alia, the NAD ID of the student and the Individual records/certificate ID created against each record.
- s. Provide/share the academic award data only upon receipt of consent from the student.
- t. Make available for verification data relating to academic award to Authorized Users with prior consent of the student.
- u. Provide Reports/Statistics or authenticated copy/ies of any specific academic award pertaining to any student/s in the digital depository when so requested in writing by any Statutory/Regulatory authority subject to approval by UGC.
- v. Not to use the data for any other purpose than as defined under this agreement.
- w. Perform such other duties as may be mutually agreed between the first part and the other part.
- x. The source course/object code together with any related materials or documentation shall remain the property of the other part. However, the same shall be shared by the other part with UGC as and when required.
- y. Consent from the student for sharing of the academic awards/data shall not be required in cases like verification sought by statutory bodies/constitutional bodies/investigating agencies during the course of any enquiry/investigation.
- z. If the student chooses to shift his account from one constituent depository of NAD to the other, the other part shall ensure seamless transfer of registration details and records.

- aa. Where an inspection or enquiry or investigation is undertaken by the UGC, the other part or its shareholder or associate and every manager, director, managing director, chairperson or officer and other employee of depository shall co-operate with the investigation team.

#### 4. Process of verification and authentication

- a. A person requiring verification and authentication of any specific academic award in the NAD will register on the depository system after complying with a process of KYC and on the payment of applicable charges.
- b. The other part shall, on the same day (within 24 hours), the day on which such application is received, verify and authenticate the specific academic award, if lodged in the digital depository, or inform the applicant of the non-availability of such academic award with it on the same day(within 24 hours)/next working day (in case the same day is a holiday) and would refund the charges paid by the applicant, within two working days in case the academic award is not lodged with the digital depository. However, the third party verification would be subject to the consent of the student concerned and the period of same day would apply only after receiving the consent of the concerned student.

#### 5. Reports

- a. The other part shall provide tools to the first part for checking the progress of the project. This shall include the department wise, daily, weekly, monthly and overall progress.
- b. The other part shall provide prescribed MIS reports as per requirements to the first part as well as to the UGC.
- c. The format, content, periodicity and other information related to reports shall be discussed, approved in writing and finalized with the other part.

#### 6. Training

- a. The other part would provide training to the identified Staff of the first part. The training would happen in the premises notified / provided by the first part.
- b. The training shall be conducted in batches of 25 each. The other part will train and make the staff of the first part conversant with the processes involved in the lodging of academic awards and other related processes in the digital depository.
- c. The training shall be carried out as per mutually convenient timelines.
- d. The training shall concentrate on -
- Basics of the proposed solution
  - Processes involved in lodging of academic awards and other related processes
  - Generation of reports and interpretation of the same

#### 7. Payment Terms

- a. The other part shall notify the charges/tariffs payable by all users in the form of ceilings on each of the NAD services and the same shall be prominently displayed on its website.
- b. Payment for any service(s) shall be made by the first part as per the rates as agreed between the first part and the other part.

- c. The charges agreed upon after following due process between the first part for any service(s) being availed by it and the other part shall not exceed the corresponding charge ceilings as notified by the other part and published on its website.
- d. The list of various service charges is at Annexure A. These rates cannot be modified to the disadvantage of the first part/students of the first part for the first two years or till 30<sup>th</sup> September, 2019 whichever is earlier.
- e. In case the notified tariffs and charges against the NAD services are found unreasonable at any stage, the competent authority as decided by the Government may form an investigation team to look at the reasonableness of the tariff/charges and its order on the matter shall be final and binding on the other part.

## 8. Hardware & Software Infrastructure

### 8.1. Infrastructure

- a. The other part shall use its own infrastructure. This shall include, all hardware as is required for the successful operation, maintenance and implementation of the Project;
- b. The other part shall host the server infrastructure of digital depository of NAD in a data centre facility as decided by it;
- c. The other part shall deploy its own human resource / vendor for all the aforementioned activities and would deploy adequately skilled manpower resources to implement NAD within the specified time.
- d. The other part shall use its own hardware and licensed software including other software such as required for this application.
- e. The application software will be a web based application.
- f. The NAD system comprising depositories/portal/IT infrastructure/stakeholders should adhere to the Information Technology Act 2000 and all amendments thereof.
- g. The two depositories should also have Disaster Recovery (DR) sites highlighting the DR type and location.
- h. The web-based NAD application provided by the two depositories should meet the Uptime requirement of at least 99.5%.
- i. The website of NAD should be GIGW compliant.
- j. The other part should comply with all technical audit requirements as prescribed by UGC from time to time and shall publish such reports and certificates in their website. However, the first part, if it so desires to conduct an additional periodic Vulnerability Assessment Penetration Testing (VAPT) or any such other technical audit, may do so either through its own technical cell or through any other agency at its own cost.

### 8.2. Archival and Duration of storage

The academic awards data shall be stored on the SAN (Storage Area Network). The other part shall have a well designed archival facility with an audit trail for NAD system. The UGC shall

define the time limit (in years) for archiving the data (i.e. years after which the academic awards would be archived).

### 8.3. Ownership of Hardware, Software & Data

The ownership of hardware and software resources deployed by the other part shall rest with it. The data received by the other part from the first part shall, at all times, remain the exclusive property of the first part.

## 9. Confidentiality

The data/academic awards are provided by the first part to the other part for hosting on the NAD portal for the purpose of being ultimately downloaded by various stakeholders. Such data/academic awards shall be considered as "Confidential Information" from the date on which it is received by the other part (as per the process of supply of data that has been mutually agreed to between the first part and the other part in writing) till the date on which it is hosted on the NAD portal and made available to public at large. The other part shall ensure complete confidentiality of such data/academic awards provided by the first part, until the time it is hosted on NAD portal and it agrees to limit disclosure of confidential information to employees, software developers on a "need to know" basis. The other part shall not make or allow any of its employees, developers or agents working on the NAD project to make any unauthorized use of the confidential information for any purpose directly or indirectly. Employees, agents and developers working on NAD project shall be under written obligations of confidence and non-use with respect to such confidential information received thereto. The other part will be responsible to ensure that no piece of confidential information will be passed on to any other third party without written permission of the first part or any Official authorised by the first part. Adequate provisions shall be made not to allow unrestricted access to such confidential information to employees who are not involved on the NAD Project.

The other part may disclose such Confidential data only to the extent the other part is required to disclose on account of order of any competent court or tribunal provided however that while disclosing such data, the other part shall keep the first part informed of the same vide a prior notice unless such notice is prohibited by applicable law.

Provided further that both the first and other part shall maintain the confidentiality of Aadhar information as specified under the the Aadhaar (Targeted Delivery of Financial and Other Subsidies, Benefits and Services) Act, 2016

9.1. Exceptions. Notwithstanding the above, the other part will have no liability to the first part with regard to any Confidential Information of the first part which the other part can demonstrate:

- a) was in the public domain at the time it was disclosed to the other part or has become in the public domain through no fault of the other part;
- b) was known to the other part through no breach of any other confidentiality agreement at the time of disclosure, as evidenced by the other part's files in existence at the time of disclosure;
- c) was independently developed by the other part as evidenced by the other part's files in existence at the time of disclosure;

#### 10. Service Quality

- a) The other part shall comply with the provisions as stipulated in the tripartite agreement carried out between UGC and depositories.
- b) The other part shall strictly follow the uptime application norms as devised and amended from time to time by Ministry of Electronics and Information Technology (MeitY). Further, the other part shall adhere to all applicable norms of MeitY to make NAD system efficient and user-friendly.
- c) The other part shall use the data provided to them by the first part strictly in the manner as stipulated in the tripartite agreement (between UGC and depositories)/ Agreement (between first part and second part) and in no other manner. In the event of any misuse of data by the other part by way of interpolations or tampering of the data provided to them by the first part, shall be dealt with as per the penal provisions provided under the Indian Law.

#### 11. Indemnity

1. Both the parties shall indemnify each other as mentioned herein. The Indemnifying Party undertakes to indemnify and hold harmless the Indemnified Party from and against all losses, claims or damages to tangible personal property arising in favor of any person, corporation or other entity (including the Indemnified Party) attributable to:
  - a. the Indemnifying Party's breach or non performance of any of the Indemnifying Party's undertakings, warranties, covenants, declarations or obligations under this Agreement;
  - b. The first part shall indemnify and hold harmless the other part from any claims by third parties for damages or loss caused arising from the inaccuracy or deficiency in the data of academic awards as provided by the first part to the other part and hosted on the NAD portal.

#### 12. Term & Termination

##### 12.1. Term

- I. The agreement shall be valid initially for a period of two years from the date of signing the agreement but not later than 30<sup>th</sup> September, 2019 subject to continuity of the appointment of the other part as "Depository" by UGC. This agreement may be renewed with the approval of the Competent Authority from time to time. In the event of termination / revocation / withdrawal of the appointment of the other part as "Depository" by UGC, the agreement shall be deemed to have automatically lapsed on the date on which such termination / revocation / withdrawal comes into effect.
- II. In the event of the agreement having lapsed, the other part shall transfer all the records/data provided to them by the first part to UGC/or to the entity as directed by the UGC.

##### 12.2. Termination

Revocation of appointment of the other part:

  
SHAMBHU SINGH  
ENGINEERING AND TECHNOLOGY  
JHAIWA-ALLAHABAD-221009

1. The first part may, if it is satisfied after making such enquiry as it deems fit, revoke the appointment of the other part on any or all of the following grounds, namely;
  - a. where other part, in the opinion of the first part, makes willful or continuous default in any act of commission or omission as required by or under the Service Level Agreement;
  - b. where the other part commits breach of any of the terms or conditions of the appointment as digital depository of NAD which is expressly declared by such appointment to render it liable to revocation;
  - c. where the other part fails, within the period fixed in this behalf by its appointment, or any longer period which the first part may have granted therefore, to show, to the satisfaction of the first part, that such agency is in a position fully and efficiently to provide the services required of it and discharge its duties and obligations imposed on it by its appointment;
  - d. where in the opinion of the first part, the financial position of the other part is such that such agency is unable fully and efficiently to provide the services required of it or discharge the duties and obligations imposed on it, by its appointment;
2. No appointment shall be revoked under Clause 12.2(1) unless the first part has given to the other part not less than thirty days notice, in writing, stating the grounds on which it is proposed to revoke the appointment, and has considered any cause shown by the other part within the period of that notice, against the proposed revocation.
3. Where the first part revokes the appointment under Clause 12.2(1), it shall serve an order of revocation upon the other part and fix a date on which the revocation shall take effect; which shall not be less than 30 days from the date of the said order; and such revocation shall be without prejudice to the action which may be taken against it in under any other law for the time being in force.
4. The first part may, instead of revoking a appointment under Clause 12.2(1), permit such appointment to remain in force subject to such further terms and conditions as it thinks fit to impose and as agreed by the other part in writing, and any further terms or conditions so imposed shall be binding upon and be observed by the other part for digital depository in NAD and shall be of like force and effect as if they were contained in the initial appointment at the time of signing the agreement.
5. In the event of the agreement being revoked by the first part, the other part shall transfer all the records/data to the other constituent depository of NAD.

### 13. Notices

All notices or other communications required to be given hereunder shall be in writing, in the English language and delivered either personally or by e-mail, fax requesting delivery receipt or prepaid registered postage with acknowledgement due, to the following address or as otherwise requested in writing by the receiving party in accordance with terms of this clause. Notices delivered personally shall be effective upon delivery and notices delivered by e-mail and fax shall be effective upon sending and successful delivery/ receipt by the party to whom they are addressed. Notices delivered under prepaid registered postage shall be effective seven days from the date of dispatch:



- a. Act of war (whether declared or undeclared), invasion, armed conflict or act of foreign enemy, blockade, embargo, revolution, riot, insurrection, civil commotion, act of terrorism or sabotage;
- b. Strikes, work to rules, go-slows which are either widespread, nation-wide, or statewide and are of political nature;
- c. Any event or circumstance of a nature analogous to any of the foregoing.

#### 15. Resolution of Disputes

1. The first part and the other part shall make every effort to resolve amicably by direct informal negotiation, any disagreement or dispute, arising between them under or in connection with this agreement.
2. Any dispute or difference whatsoever arising between the parties to this Agreement out of or relating to the construction, meaning, scope, operation or effect of this Agreement or the validity of the breach thereof, which cannot be resolved through the above mentioned method, shall be referred to a sole Arbitrator to be appointed by mutual consent of both the parties herein. If the parties cannot agree on the appointment of the Arbitrator within a period of one month from the notification by one party to the other of existence of such dispute, then the Arbitration shall be governed by UGC. The provisions of the Arbitration and Conciliation Act, 1996 will be applicable and the award made there under shall be final and binding upon the parties hereto, subject to legal remedies available under the law. Such differences shall be deemed to be a submission to arbitration under the Indian Arbitration and Conciliation Act, 1996, or of any modifications, Rules or re-enactments thereof. The Arbitration proceedings will be held at Delhi.
3. Wherever dispute is raised by the first part during the course of implementation of the agreement/contract, prior legal advice should be sought by the first part before initiating any such action and the statement of claim for arbitration should also be got vetted by the first part by obtaining legal and financial advice.

#### 16. Severability

Should any part of this Agreement be declared illegal or unenforceable, the Parties hereto will cooperate in all ways open to them to obtain substantially the same result or as much thereof as may be possible, including taking appropriate steps to amend, modify or alter this Agreement.

#### 17. Entire Agreement


Subject to any terms implied by law, this Agreement along with its Annexure constitutes the entire Agreement between the first part and the other part and supersedes any previous Agreements or understandings between the parties in relation to the subject matter of this Agreement. Each party acknowledges that it has not relied on or been induced to enter into this Agreement by a representation or warranty other than those expressly set out in this Agreement. To the extent permitted by Applicable Law, a party is not liable to another party in contract or tort or in any other way for a representation or warranty that is not set out in this Agreement or otherwise agreed to by mutual consent of both the parties given in writing.

18 Effective Date of Agreement


This Agreement shall be with effect from the date of signing this agreement and will be valid subject to continuity of the appointment of the other part as "Depository" by UGC. In the event of termination / revocation / withdrawal of the appointment of the other part as "Depository" by UGC, the agreement shall be deemed to have automatically lapsed on the date on which such termination / revocation / withdrawal comes into effect.

In WITNESS WHEREOF the parties hereto have executed this agreement as of the day and year herein above written

SIGNED by Authorised representative of  
the first part  
By

Signature   
Designation : Registrar  
Address

SIGNED by Authorised  
representative of other part  
By Mr. Vijay Gupta

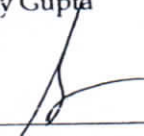
Signature   
Designation: Vice President  
Address: NSDL Database  
Management Limited  
+4th Floor, Trade World A Wing,  
Kamala Mills Compound, Senapati  
Bapat Marg, Lower Parel, Mumbai  
- 400 013

Witness  
Name: C. M. Shukla  
Address Professor  
S. I. E. T.  
Thakur Alld.

Witness \_\_\_\_\_  
Name:  
Address: NSDL Database  
Management Limited  
+4th Floor, Trade World A Wing,  
Kamala Mills Compound, Senapati  
Bapat Marg, Lower Parel, Mumbai  
- 400 013

Place: Alld.  
Date: 10.12.18

Place:  
Date:

  
SHARADHAR INSTITUTE OF  
ENGINEERING AND TECHNOLOGY  
JHAJHA, JHARKHAND

## Various Heads of Charges

Schedule of User Charges			
Sr. No.	Charge head	Service Description	Charge Ceiling
Charges payable by first part			
1.1	Registration	Depository would receive the Registration form, Agreement and User Creation Forms as per details and data format approved by MHRD / UGC in physical / online manner. Depository would perform basic validations / checks with UGC database and other documentary checks, including on the status of recognition. Depository would register the AI on Depository System, Allocate a Unique AI Code, create access for Authorised Users of the AI and inform the AI of the same. Depository would also share the AI details with other Depositories of NAD.	Free upto September 30, 2019
1.2	Annual Maintenance Fee	Depository would maintain the details of AI, Courses operated by it, affiliated colleges, awards data lodged and details of mapping with the concerned students. It will facilitate the AI to perform and operate such services as described in agreement between the AI and the Depository and provide free access to awards lodged by the AI and reports on such awards and their usage.	Free upto September 30, 2019
1.3	Initial Training	Depository will provide digital training collaterals, support and conduct one training program to facilitate the officials of the AI to understand and operate Depository system.	Free upto September 30, 2019
1.4	Upload of awards data in specified format	Depository will provide access to the AI to lodge the authenticated, verified and authorised data of academic awards in Depository system under a system of digital signatures and make-checker verification. The AI need to prepare the data in data format as prescribed by Depository and so as to be compatible with Depository System and Digital Locker System and need to contain verified details of the Aadhaar or NAD ID of each student. Depository system will validate the data as per its internal validations, format validations and master data validations. Depository system will generate academic awards, create unique NAD Certificate ID, provide response file to AI, map the awards with students registered in NAD. Depository will share the awards data with other depositories of NAD. It will enable the students and verifiers to access award details and copy/download the same. NAD award data will be the final data of award details and will be kept updated by AI.	Free upto September 30, 2019
1.5	Mapping of award to the student's registered NAD Account based on Aadhaar / NAD ID - as provided by AI / Govt. Deptt / Statutory Bodies	Depository system will have Aadhaar / NAD ID of the Students based on the registered NAD account of the student. AI will provide student identity details for each award being lodged including Aadhaar / existing NAD ID as part of awards data. Depository will match the student identity in NAD account details with Award details and map the awards to the students. This will enable the rightful students to gain access to their awards. AI can also update the Student Identity details.	Free



AKTU CO  
An ISO 9001:2008 Certi

# SHAMBHUNATH INSTITUTE OF ENGINEERING & TECHNOLOGY

(Approved by AICTE, New Delhi & Affiliated to Dr. A.P.J. Abdul Kalam Technical University, Lucknow)

Date : 08/02/18

Ref.:

To,  
The Manager,  
Union Bank of India  
Jhalwa, Allahabad

Subject : Amount transfer from S.I.E.T. account no. 002 to Party account.


Dear Sir,

Please RTGS Rs. 62500/- (Sixty Two Thousand Five Hundred only) from S.I.E.T. accounts no. 630702010000002 to party account as per details given below:

List of transfer amount from SIET a/c no.002 to Party a/c					
Sl. No	Name of Party (A/c Holder)	A/c No.	IFSC CODE	Amount	Remark
1	Green Tech Net Com	86131400000496 Syndicate bank alld	SYNB0008613	62500/-	80 MBPS ILL (1:1)
	Total			62500/-	

08/02/18

K.K. Tewari  
(K. K. Tewari)  
Secretary

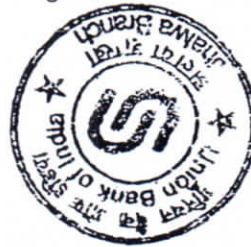

SHAMBHUNATH  
ENGINEERING & TECHNOLOGY  
JHALWA-ALLAHABAD

SIR

Green Tech. Pvt Com

---

Oct 8/02/18

Amount - 62500/-

Ledger No. 16 Page No. 203  
Amount 62500/- Cheque No. 800  
Cheque Date 8/02/18  
Bank Name UBI 201/02

rk kumar



**Tax Invoice**

GreenTech Net Com Pvt. Ltd.  
 16 Sangam Place, Civil Lines  
 Allahabad  
 GST No - 09AAGCG3972L1Z2  
 CC No - 8127699139  
 Email: SALES@GTNCPL.COM  
 GTNCPL@GMAIL.COM  
 GSTIN/UIN: 09AAGCG3972L1Z2

Invoice No. <b>106</b>	Dated <b>10-Jan-2018</b>
Supplier's Ref.	Other Reference(s)

Buyer  
**SHAMBHUNATH INSTITUTE OF ENGG & TECH (SIET)**  
 JHALWA, ALLAHABAD, 211012, PH No-  
 05323296910  
 State Name : Uttar Pradesh, Code : 09

SI No.	Description of Goods	Quantity	Rate	per	Amount
1	80 Mbps ILL (1:1)				52,966.00
	CGST			9 %	4,766.94
	SGST			9 %	4,766.94
	R/o				0.12
<b>Total</b>					<b>₹ 62,500.00</b>

Amount Chargeable (in words) E. & O.E  
**INR Sixty Two Thousand Five Hundred Only**

Taxable Value	52,966.00
<b>Total:</b>	<b>52,966.00</b>

Tax Amount (in words) : **NIL**

Remarks:  
 01-01-2018 TO 31-01-2018

**Declaration**  
 We declare that this invoice shows the actual price of the goods described and that all particulars are true and correct.



Company's Bank Details  
 Bank Name :  
 A/c No. :  
 Branch & IFS Code :

Customer's Seal and Signature

for GreenTech Net Com Pvt. Ltd.

Prepared by \_\_\_\_\_ Verified by \_\_\_\_\_ Authorised Signatory **Director**

This is a Computer Generated Invoice



BILL OF SALE CUM DELIVERY CHALLAN

Hewlett Packard India Sales Pvt Ltd
(Registered Office)
24 Salarpuria Arena
Adugodi Hosur Main Road
BANGALORE 560030
INDIA

Table with 3 columns: Date/Time (26.09.2010 / 08:46:32), Number (J9B6124264), Page (1 of 6)

Table with 2 columns: Order Date (31.08.2010), Purchase Order Number (341/CR/SIET/10-11)

HEWLETT-PACKARD INDIA SALES P LTD
C/O DHL-LEMUIR LOGISTICS PVT LTD
No 93/4, Situated at NH 207,
Kuraloor (V) Hoskote (T) Bangalore
HP TIN / 29820301425
CST: 0072046.DT 20-07-98 560067
INDIA
INVOICE TO
Shambhunath institute of engineering and
Technology (SIET),
Jalwa,
Allahabad -211001 UTTAR PRADESH
INDIA

Region Code
Consign to: Shambhunath institute of engineering and
L/C #:
Flight/Vessel No.
Freight Terms CFR ALLAHABAD

SHIP TO:
Shambhunath institute of engineering and
Technology (SIET),
Jhalwa,
Allahabad -211001 UTTAR PRADESH
INDIA

PLEASE DIRECT ALL INQUIRIES TO
TANWEER AHMED

The goods and hereunder are licensed by the United States Government
for ultimate destination INDIA. Diversion contrary to U.S. law prohibited.
These commodities, technology or software were authorized for export from the United States
under special distribution license procedure on the condition that may not be re-exported without
prior approval from the United States authorities.

Terms of Payment
Cash in Advance

Table with 5 columns: Carrier Name (Kintetsu World), Delivery Note Number (Refer Below), Customer No (J90029100), HP Order No (J9B681366380), Ship by Date (10.09.2010)

COMMENTS

Permit will be provided, TIN no req,
CTC - MR.R.K.SINGH # 9336667242,
HP PAN : AAACC9862F

Main invoice table with columns: Sect, Item#, Description, Quantity, Unit Price, Amount. Includes item details like 'Bundle 86737896' and various hardware components.

Handwritten signature

SHAMBHUNATH INSTITUTE OF ENGINEERING AND TECHNOLOGY
JHALWA ALLAHABAD

Please send invoice copy or reference invoice no:

and remit

Continued

I certify that the statements contained in this invoice are true and correct
HP INDIA COPY

CST Input Credit is NOT available on this invoice



BILL OF SALE CUM DELIVERY CHALLAN

Hewlett Packard India Sales Pvt Ltd
(Registered Office)
24 Salarjuna Arena
Adugodi Hosur Main Road
BANGALORE 560030
INDIA

Date/Time
26.09.2010 / 08:46:32

Number
J9B6124264

Page
2 of 6

Order Date
31.08.2010

Purchase Order Number
341/CR/SIET/10-11

HEWLETT-PACKARD INDIA SALES P LTD
C/O DHL LEMUIR LOGISTICS PVT LTD
No 93/4, Situated at NH 207,
Kuraloor (V) Hoskote (T) Bangalore
HP TIN # 29820301425
CST: 00752046 DT 20-07-98 560067
INDIA

Region Code
Consign to: Shambhunath institute of engineering and
L/C #:
Flight/Vessel No.
Freight Terms CFR ALLAHABAD

INVOICE TO:
Shambhunath institute of engineering and
Technology (SIET),
Jhalwa,
Allahabad -211001 UTTAR PRADESH
INDIA

SHIP TO:
Shambhunath institute of engineering and
Technology (SIET),
Jhalwa,
Allahabad -211001 UTTAR PRADESH
INDIA

PLEASE DIRECT ALL INQUIRIES TO
TANWEER AHMED

The goods sold hereunder are licensed by the United States Government
for ultimate destination INDIA. Diversion contrary to U.S. law prohibited.
These commodities, technology or software were authorized for export from the United States
under special distribution license procedure on the condition that may not be re-exported without
prior approval from the United States authorities.

Terms of Payment
Cash in Advance

Table with 5 columns: Carrier Name (Kintetsu World), Delivery Note Number (Refer Below), Customer No (J90029100), HP Order No (J9B681366380), Ship by Date (10.09.2010)

COMMENTS
Permit will be provided, TIN no req.
CTC - MR.R.K.SINGH # 9336667242,
HP PAN : AAACC9862F

Main invoice table with columns: Sect, Item#, Description, Quantity, Unit Price, Amount. Includes items like VY768AV (2GB PC3-10600 Memory), VY716AV (HP Pro 3090 Country Kit), VY730AV (HP USB Standard JB Keyboard), and VY777AV (3/3/3 MT Limited Warranty). Total amount 0.00.

Handwritten signature and stamp: SHAMBHUNATH INSTITUTE OF ENGINEERING AND TECHNOLOGY (SIET), JHALWA, ALLAHABAD

Please send invoice copy or reference invoice no: and remit Continued

CST Input Credit is NOT available on this invoice

I certify that the statements contained in this invoice are true and correct
HP INDIA COPY





BILL OF SALE CUM DELIVERY CHALLAN

Hewlett Packard India Sales Pvt Ltd
(Registered Office)
24 Salarpuria Arena
Adugodi Hosur Main Road
BANGALORE 560030
INDIA

Date/Time
26.09.2010 / 08:46:32

Number
J9B6124264

Page
3 of 6

Order Date
31.08.2010

Purchase Order Number
341/CR/SIET/10-11

HEWLETT-PACKARD INDIA SALES P LTD
C/O DHL LEMUIR LOGISTICS PVT LTD
No 93/4, Situated at NH 207,
Kuraloor (V) Hoskote (T) Bangalore
HP TIN # 29820301425
CST: 0072046 DT 20-07-98 560067
INDIA

Region Code
Consign to: Shambhunath institute of engineering and
L/C #:
Flight/Vessel No.
Freight Terms CFR ALLAHABAD

INVOICE TO
Shambhunath institute of engineering and
Technology (SIET),
Jalwa,
Allahabad -211001 UTTAR PRADESH
INDIA

SHIP TO:
Shambhunath institute of engineering and
Technology (SIET),
Jhalwa,
Allahabad -211001 UTTAR PRADESH
INDIA

PLEASE DIRECT ALL INQUIRIES TO
TANWEER AHMED

The goods and hereunder are licensed by the United States Government
for ultimate destination INDIA. Diversion contrary to U.S. law prohibited.
These commodities, technology or software were authorized for export from the United States
under special distribution license procedure on the condition that may not be re-exported without
prior approval from the United States authorities.

Terms of Payment
Cash in Advance

Table with 5 columns: Carrier Name, Delivery Note Number, Customer No, HP Order No, Ship by Date. Values include Kintetsu World, Refer Below, J90029100, J9B681366380, 10.09.2010.

COMMENTS
Permit will be provided, TIN no req,
CTC - MR.R.K.SINGH # 9336667242,
HP PAN : AAACC9862F

Main invoice table with columns: Sect, Item#, Description, Quantity, Unit Price, Amount. Includes a list of SGH036T5R8-SGH036T5TM and NJ712AA MON - HP v185e LCD Monitor.

Please send invoice copy or reference invoice no: and remit Continued

I certify that the statements contained in this invoice are true and correct
HP INDIA COPY

CST Input Credit is NOT available on this invoice



BILL OF SALE CUM DELIVERY CHALLAN

Hewlett Packard India Sales Pvt Ltd
(Registered Office)
24 Salary Arena
Adugodi Hosur Main Road
BANGALORE 560030
INDIA

Table with 3 columns: Date/Time (26.09.2010 / 08:46:32), Number (J9B6124264), Page (5 of 6)

Table with 2 columns: Order Date (31.08.2010), Purchase Order Number (341/CR/SIET/10-11)

HEWLETT PACKARD INDIA SALES P LTD
C/O DHL LEMUIR LOGISTICS PVT LTD
No 93/A, Situated at NH 207,
Kuraloor (Y) Hoskote (T) Bangalore
HP TIN : 29820301425
CST: 00750046 DT 20-07-98 560067
INDIA

Region Code
Consign to: Shambhunath institute of engineering and
L/C #:
Flight/Vessel No.
Freight Terms CFR ALLAHABAD

INVOICE TO
Shambhunath institute of engineering and
Technology (SIET),
Jalwa,
Allahabad 211001 UTTAR PRADESH
INDIA

SHIP TO:
Shambhunath institute of engineering and
Technology (SIET),
Jhalwa,
Allahabad -211001 UTTAR PRADESH
INDIA

PLEASE DIRECT ALL INQUIRIES TO
TANWEER AHMED

The goods and hereunder are licensed by the United States Government
for ultimate destination INDIA. Diversion contrary to U.S. law prohibited.
These commodities, technology or software were authorized for export from the United States
under special distribution license procedure on the condition that may not be re-exported without
prior approval from the United States authorities.

Terms of Payment
Cash in Advance

Table with 5 columns: Carrier Name (Kintetsu World), Delivery Note Number (Refer Below), Customer No (J90029100), HP Order No (J9B681366380), Ship by Date (10.09.2010)

COMMENTS
Permit will be provided, TIN no req,
CTC - MR.R.K.SINGH # 9336667242,
HP PAN : AAACC9862F

Main invoice table with columns: Sect, Item#, Description, Quantity, Unit Price, Amount. Includes total amount of 2,514,900.00 and various notes.

Handwritten signature and stamp: SHAMBHUNATH INSTITUTE OF ENGINEERING & TECHNOLOGY, HALWA, ALLAHABAD

Please send invoice copy or reference invoice no. and remit Continued

I certify that the statements contained in this invoice are true and correct HP INDIA COPY

CST Input Credit is NOT available on this invoice



BILL OF SALE CUM DELIVERY CHALLAN

Hewlett Packard India Sales Pvt Ltd  
(Registered Office)  
24 Salarpuria Arena  
Adugodi Hosur Main Road  
BANGALORE 560030  
INDIA

Date/Time 26.09.2010 / 08:46:32	Number J9B6124264	Page 6 of 6
------------------------------------	----------------------	----------------

Order Date 31.08.2010	Purchase Order Number 341/CR/SIET/10-11
--------------------------	--

HEWLETT-PACKARD INDIA SALES P LTD  
C/O DHL LEMUIR LOGISTICS PVT LTD  
No 93/4, Situated at NH 207,  
Kurakoor (V) Hoskote (T) Bangalore  
HP TIN # 29820301425  
CST: 00752046 DT 20-07-98 560067  
INDIA  
INVOICE TO:  
Shambhunath institute of engineering and  
Technology (SIET),  
Jalwa,  
Allahabad -211001 UTTAR PRADESH  
INDIA

Region Code  
Consign to: Shambhunath institute of engineering and  
L/C # :  
Flight/Vessel No.  
Freight Terms CFR ALLAHABAD

SHIP TO:  
Shambhunath institute of engineering and  
Technology (SIET),  
Jhalwa,  
Allahabad -211001 UTTAR PRADESH  
INDIA

PLEASE DIRECT ALL INQUIRIES TO  
TANWEER AHMED



The goods sold hereunder are licensed by the United States Government  
for ultimate destination INDIA. Diversion contrary to U.S. law prohibited.  
These commodities, technology or software were authorized for export from the United States  
under special distribution license procedure on the condition that may not be re-exported without  
prior approval from the United States authorities.

Terms of Payment  
Cash in Advance

Carrier Name Kintetsu World	Delivery Note Number Refer Below	Customer No J90029100	HP Order No J9B681366380	Ship by Date 10.09.2010
--------------------------------	-------------------------------------	--------------------------	-----------------------------	----------------------------

COMMENTS

Permit will be provided, TIN no req.  
CTC - MR.R.K.SINGH # 9336667242,  
HP PAN : AAACC9862F

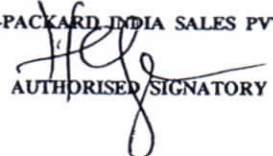Sect.	Item#	Description	Quantity	Unit Price	Amount
		FOR HEWLETT-PACKARD INDIA SALES PVT LTD  AUTHORISED SIGNATORY  			



Please send invoice copy or reference invoice no: J9B6124264 and remit 2,514,900.00

I certify that the statements contained in this invoice are true and correct  
HP INDIA COPY

CST Input Credit is NOT available on this invoice

SHAMBHUNATH INSTITUTE OF ENGINEERING AND TECHNOLOGY  
JHALWA-ALLAHABAD

INDIA  
TRANSPORT NAGAR  
GURU & SONS  
NO. 100/290  
K. 24731/708.01.19.18

**TAX / VAT INVOICE** **REDINGTON**

Invoice L173359  
Our order AH69079 / 00 Dt:18/09/14 Tm:18:16:00  
Invoice date 10/11/14 Tm: 13:51:42  
Your ref. 18/09/14 01HW91914/62  
Customer W10648 / 000  
CSI Regn.No 09965702279  
LST/TIN No. 09965702279  
LBI No.  
Def. Pmnt. 30 Days/Pre-Paid(Road) NDALH  
Currency INR Indian Rupees

INVOICE TO.....  
SHAMBHUNATH INSTITUTE OF ENGINEERING  
ENGINEERING AND TECHNOLOGY  
JHALWA  
ALLAHABAD  
UTTAR PRADESH  
211012

DELIVER TO.....  
SHAMBHUNATH INSTITUTE OF ENGINEERING  
ENGINEERING AND TECHNOLOGY  
JHALWA  
ALLAHABAD  
UTTAR PRADESH  
211012

Pre-Authenticated By  
Authorized Signatory

ITEM CODE / ITEM DESCRIPTION	QTY.	UNIT PRICE	VAT AMOUNT VAT %	VALUE (EXCLUDING VAT) VALUE (INCLUDING VAT)	WEIGHT
DT/VTH81/PDG3220/4/500/NDP/WBSL/PP	ST/VAT	DISC	FC 5.00		
UXVJSSI287E4516012, UXVJSSI287E4302656, UXVJSSI287E4515590, UXVJSSI287E4515809, UXVJSSI287E4515812					
UXVJSSI287E4515813, UXVJSSI287E4515828, UXVJSSI287E4515829, UXVJSSI287E4515830, UXVJSSI287E4515831					
UXVJSSI287E4515834, UXVJSSI287E4515835, UXVJSSI287E4515837, UXVJSSI287E4515838, UXVJSSI287E4515839					
UXVJSSI287E4515840, UXVJSSI287E4515842, UXVJSSI287E4515844, UXVJSSI287E4515847, UXVJSSI287E4515852					
UXVJSSI287E4515853, UXVJSSI287E4515854, UXVJSSI287E4515858, UXVJSSI287E4515859, UXVJSSI287E4515865					
UXVJSSI287E4515866, UXVJSSI287E4515869, UXVJSSI287E4515872, UXVJSSI287E4515881, UXVJSSI287E4515883					
UXVJSSI287E4515885, UXVJSSI287E4515892, UXVJSSI287E4515893, UXVJSSI287E4515894, UXVJSSI287E4515895					
UXVJSSI287E4515897, UXVJSSI287E4515898, UXVJSSI287E4515904, UXVJSSI287E4515905, UXVJSSI287E4515906					
UXVJSSI287E4515908, UXVJSSI287E4515909, UXVJSSI287E4515910, UXVJSSI287E4515911, UXVJSSI287E4515912					
UXVJSSI287E4515913, UXVJSSI287E4515914, UXVJSSI287E4515915, UXVJSSI287E4515916, UXVJSSI287E4515917					
UXVJSSI287E4515918, UXVJSSI287E4515919, UXVJSSI287E4515920, UXVJSSI287E4515921, UXVJSSI287E4515923					
UXVJSSI287E4515926, UXVJSSI287E4515928, UXVJSSI287E4515929, UXVJSSI287E4515933, UXVJSSI287E4515934					
UXVJSSI287E4515935, UXVJSSI287E4515937, UXVJSSI287E4515940, UXVJSSI287E4515942, UXVJSSI287E4515944					
UXVJSSI287E4515945, UXVJSSI287E4515946, UXVJSSI287E4515948, UXVJSSI287E4515949, UXVJSSI287E4515953					
UXVJSSI287E4515954, UXVJSSI287E4515955, UXVJSSI287E4515957, UXVJSSI287E4515958, UXVJSSI287E4515959					
UXVJSSI287E4515964, UXVJSSI287E4515967, UXVJSSI287E4515969, UXVJSSI287E4515971, UXVJSSI287E4515972					
UXVJSSI287E4515973, UXVJSSI287E4515974, UXVJSSI287E4515976, UXVJSSI287E4515977, UXVJSSI287E4515979					
UXVJSSI287E4515981, UXVJSSI287E4515983, UXVJSSI287E4515984, UXVJSSI287E4515985, UXVJSSI287E4515986					
UXVJSSI287E4515988, UXVJSSI287E4515989, UXVJSSI287E4515990, UXVJSSI287E4515991, UXVJSSI287E4515992					
UXVJSSI287E4515993, UXVJSSI287E4515994, UXVJSSI287E4516000, UXVJSSI287E4516001, UXVJSSI287E4516002					
UXVJSSI287E4516003, UXVJSSI287E4516004, UXVJSSI287E4516005, UXVJSSI287E4516006, UXVJSSI287E4516007					
UXVJSSI287E4516008, UXVJSSI287E4516015, UXVJSSI287E4516016, UXVJSSI287E4516017, UXVJSSI287E4516020					
UXVJSSI287E4516021, UXVJSSI287E4516022, UXVJSSI287E4516023, UXVJSSI287E4516025, UXVJSSI287E4516027					
UXVJSSI287E4516028, UXVJSSI287E4516029, UXVJSSI287E4516033, UXVJSSI287E4516034, UXVJSSI287E4516036					
UXVJSSI287E4516037, UXVJSSI287E4516039, UXVJSSI287E4516046, UXVJSSI287E4516048, UXVJSSI287E4516049					
UXVJSSI287E4516052, UXVJSSI287E4516054, UXVJSSI287E4516060, UXVJSSI287E4516061, UXVJSSI287E4516066					

The person signing this document has got authority to bind the Buyer and to sign on behalf of the Buyer. By acknowledging receipt of goods hereon, the Buyer irrevocably agrees to abide by these terms and conditions overleaf over any other terms agreed elsewhere between the Buyer and Supplier

(Please turn overleaf for Terms & Conditions) E. & O. E.

GOODS TOTAL	
VAT TOTAL	
INVOICE TOTAL	

Regd Office SPL Gundy House 95, Mount Road, Gundy, Chennai - 600 032  
Service Tax Regn No AABCR0347PST001 PAN AABCR0347P

For REDINGTON (INDIA) LIMITED

SHAMBHUNATH INSTITUTE OF ENGINEERING AND TECHNOLOGY  
JHALWA  
Authorized Signatory

**TAX/VAT INVOICE**



Invoice No: 17359  
 Our order No: AH6 079 700 Dt: 18/09/14 Time: 18:16:00  
 Invoice date: 18/09/14 Time: 18:01:47  
 Your ref.: 89/9/14 GTHW91914/6L  
 Customer: WIC-48 / 000  
 GST Regn. No.: 099-5702279  
 IST/TIN No.: 099-5702279  
 LBT No.:  
 Def. Pmnt.: 30 Days/Pre-Paid(Road) NB61F  
 Currency: INR Indian Rupees

SHAMBHUNATH INSTITUTE OF ENGINEERING AND TECHNOLOGY  
 JHALWA  
 ALLAHABAD  
 UTTAR PRADESH  
 211012

SHAMBHUNATH INSTITUTE OF ENGINEERING AND TECHNOLOGY  
 JHALWA  
 ALLAHABAD  
 UTTAR PRADESH  
 211012

SHAMBHUNATH INSTITUTE OF ENGINEERING AND TECHNOLOGY  
 JHALWA  
 ALLAHABAD  
 UTTAR PRADESH  
 211012

Pre-Authenticated By  
 Authorized Signatory

ITEM CODE / ITEM DESCRIPTION	QTY.	UNIT PRICE	VAT AMOUNT VAT %	VALUE (EXCLUDING VAT) VALUE (INCLUDING VAT)	WEIGHT
<p><b>DECLARATION</b></p> <p>Certified that all the particulars shown in the above Tax Invoice are true and correct in all respects and the goods on which the tax charged and collected are in accordance with the provisions of the UTTAR PRADESH Value Added Tax, 2007 and the rules made thereunder. It is also certified that my/our Registration under UTTAR PRADESH Value Added Tax, 2007 is not subject to any suspension/cancellation and it is valid as on the date of this Bill.</p> <p>Contact : SUNIL ULMAN, 2850145/2024827</p>					
<p>Value in Words is Rs. Seventy One Lakhs Seventy Two Thousand Five Hundred Fifty Only)</p> <p>The person signing this document has got authority to bind the Buyer and to sign on behalf of the Buyer. By acknowledging receipt of goods hereon, the Buyer irrevocably agrees to abide by these terms and conditions overleaf over any other terms agreed elsewhere between the Buyer and Supplier.</p> <p>(Please turn overleaf for Terms &amp; Conditions) E. &amp; O. E.</p>				6831000.00	
<p>Total Sales Tax/VAT Amount of Total Sales</p>			GOODS TOTAL	341550.00	
<p>Total Service Tax=Amount of Total Service</p>			VAT TOTAL	2422556.00	354%
			INVOICE TOTAL		

23/04/14 X 502  
 ALD.


ORIGINAL FOR BUYER

For REDINGTON (INDIA) LIMITED

Regd Office SPL Gundy House 95, Mount Road, Gundy, Chennai - 600 032  
 Service Tax Regn No AABCR0347PST001 PAN AABCR0347P

Authorized Signatory

VAT No. 006/2008/0000740  
 Invoice No. 006/2008/0000740  
 Invoice Date 18/09/14  
 Invoice Time 18:16:00

**TAX / VAT INVOICE**  **REDINGTON**

Invoice L173359  
 Our order AH69079 /00 Dt:18/09/14 Tm:18:16:00  
 Invoice date 10/11/14 Tm: 1 :01:4  
 Invoice ref. 18/09/14 01HW91914/62  
 Customer W10648 / 000  
 CGST Regn.No 09965702279  
 LST/TIN No. 09965702279  
 LBT No.  
 Def. Pant. 30 Days/Pre-Paid(Road) NB-415  
 Currency INR Indian Rupees

INVOICE TO.....  
 SHAMBHUNATH INSTITUTE OF ENGINEERING  
 ENGINEERING AND TECHNOLOGY  
 JHALWA  
 ALLAHABAD  
 UTTAR PRADESH  
 211012

DELIVER TO.....  
 SHAMBHUNATH INSTITUTE OF ENGINEERING  
 ENGINEERING AND TECHNOLOGY  
 JHALWA  
 ALLAHABAD  
 UTTAR PRADESH  
 211012

Pre-Authenticated by  
 Authorised Signatory

ITEM CODE / ITEM DESCRIPTION	QTY.	UNIT PRICE	VAT AMOUNT VAT %	VALUE (EXCLUDING VAT) VALUE (INCLUDING VAT)	WEIGHT
MMLYOSS001437090388504, MMLYOSS001437090398504, MMLYOSS001437090408504, MMLYOSS001437090418504					
MMLYOSS001437090448504, MMLYOSS0014370903758504, MMLYOSS001437094308504, MMLYOSS001437094318504					
MMLYOSS001437094528504, MMLYOSS00143709578504, MMLYOSS00143709578504, MMLYOSS00143709578504					
MMLYOSS001437095718504, MMLYOSS001437095798504, MMLYOSS00143709588504, MMLYOSS00143709588504					
MMLYOSS001437095848504, MMLYOSS001437095878504, MMLYOSS001437095898504, MMLYOSS00143811A1E8504					
MMLYOSS00143811A2F8504, MMLYOSS00143811A3A8504, MMLYOSS00143811A3E8504, MMLYOSS00143811A3F8504					
MMLYOSS00143811A308504, MMLYOSS00143811A318504, MMLYOSS00143811A328504, MMLYOSS00143811A338504					
MMLYOSS00143811A348504, MMLYOSS00143811A368504, MMLYOSS00143811A388504, MMLYOSS00143811A398504					
MMLYOSS00143811B248504, MMLYOSS00143811C88504, MMLYOSS00143811DAF8504, MMLYOSS001438116A28504					
MMLYOSS001438116A98504, MMLYOSS001438116908504, MMLYOSS001438119488504, MMLYOSS001438119488504					
MMLYOSS001438119438504, MMLYOSS001438119458504, MMLYOSS001438119468504, MMLYOSS001438119478504					
MMLYOSS0014381195D8504, MMLYOSS0014381195F8504, MMLYOSS001438119518504, MMLYOSS001438119538504					
MMLYOSS001438119548504, MMLYOSS001438119558504, MMLYOSS001438119568504, MMLYOSS001438119588504					
MMLYOSS001438119598504, MMLYOSS001438119608504, MMLYOSS001438119678504, MMLYOSS001438119678504					

SI=Service Tax  
 S/VAT=Sales Tax/Value Added Tax  
 SI/SI+VAT=Service Tax & Sales Tax/Value Added Tax  
 All inclusive of Additional Tax

CREDIT FOR ADDITIONAL DUTY OF CUSTOMS UNDER SECTION 3(5) OF THE CUSTOMS TARIFF ACT 1975, SHALL BE ADMISSABLE AGAINST THIS INVOICE.

NOTE: Interest rate against over due payments mentioned in Clause.14 of this invoice stands revised to 24% per annum with effect from 01 December 2008.

The person signing this document has got authority to bind the Buyer and to sign on behalf of the Buyer. By acknowledging receipt of goods hereon, the Buyer irrevocably agrees to abide by these terms and conditions overleaf or any other terms agreed elsewhere between the Buyer and Supplier.

(Please turn overleaf for Terms & Conditions) E. & O. E.

GOODS TOTAL	
VAT TOTAL	
INVOICE TOTAL	

ORIGINAL FOR BUYER

For REDINGTON (INDIA) PRIVATE LIMITED

SHAMBHUNATH INSTITUTE OF ENGINEERING AND TECHNOLOGY  
 JHALWA  
 ALLAHABAD  
 UTTAR PRADESH  
 211012

**TAX / VAT INVOICE**



Invoice No: 1173359  
 Our order No: AH67079 / 00 Dt: 18/09/14  
 Invoice date: 10/11/14 Im: 13:01:47  
 Your ref: 18/09/14 01HW91914.6.  
 Customer: W10648 / 000  
 CST Regn. No: 09965702279  
 LSI/TIN No: 09965702279  
 LBT No:  
 Def. Pmnt: 30 Days/Pre-Paid(Road)  
 Currency: INR Indian Rupees

DATE: 18/11/2014  
 TIME: 13:00

NDAIR

DELIVER TO.....  
 SHAMBHUNATH INSTITUTE OF ENGINEERING AND TECHNOLOGY  
 JHALWA  
 ALLAHABAD  
 UTTAR PRADESH  
 211012

Fre Authenticated by  
 Authorised Signatory

ITEM CODE / ITEM DESCRIPTION	QTY.	UNIT PRICE	VAT AMOUNT VAT %	VALUE (EXCLUDING VAT) VALUE (INCLUDING VAT)	WEIGHT
UXVJSSI287E4516078, UXVJSSI287E4516081, UXVJSSI287E4516083, UXVJSSI287E4516084, UXVJSSI287E4516085					
UXVJSSI287E4516089, UXVJSSI287E4516090, UXVJSSI287E4516093, UXVJSSI287E4516094, UXVJSSI287E4516098					
UXVJSSI287E4516102, UXVJSSI287E4516103, UXVJSSI287E4516105, UXVJSSI287E4516108, UXVJSSI287E4516111					
UXVJSSI287E4516113, UXVJSSI287E4516114, UXVJSSI287E4516115, UXVJSSI287E4516118, UXVJSSI287E4516120					
UXVJSSI287E4516121, UXVJSSI287E4516122, UXVJSSI287E4516123, UXVJSSI287E4516125, UXVJSSI287E4516126					
UXVJSSI287E4516129, UXVJSSI287E4516130, UXVJSSI287E4516132, UXVJSSI287E4516136, UXVJSSI287E4516138					
UXVJSSI287E4516139, UXVJSSI287E4516142, UXVJSSI287E4516144, UXVJSSI287E4516145, UXVJSSI287E4516149					
UXVJSSI287E4516151, UXVJSSI287E4516152, UXVJSSI287E4516155, UXVJSSI287E4516156, UXVJSSI287E4516157					
UXVJSSI287E4516158, UXVJSSI287E4516159, UXVJSSI287E4516160, UXVJSSI287E4516164, UXVJSSI287E4516166					
UXVJSSI287E4516167, UXVJSSI287E4516169, UXVJSSI287E4516170, UXVJSSI287E4516171, UXVJSSI287E4516172					
UXVJSSI287E4516173, UXVJSSI287E4516174, UXVJSSI287E4516175, UXVJSSI287E4516176, UXVJSSI287E4516177					
UXVJSSI287E4516179, UXVJSSI287E4516181, UXVJSSI287E4516182, UXVJSSI287E4516183, UXVJSSI287E4516184					
UXVJSSI287E4516187, UXVJSSI287E4516188, UXVJSSI287E4516189, UXVJSSI287E4516190, UXVJSSI287E4516191					
UXVJSSI287E4516192, UXVJSSI287E4516193, UXVJSSI287E4516197, UXVJSSI287E4516198, UXVJSSI287E4516209					
UXVJSSI287E4516203, UXVJSSI287E4516204, UXVJSSI287E4516205, UXVJSSI287E4516208, UXVJSSI287E4516209					
UXVJSSI287E4516210, UXVJSSI287E4516212, UXVJSSI287E4516213, UXVJSSI287E4516214, UXVJSSI287E4516215					
UXVJSSI287E4516218, UXVJSSI287E4516219, UXVJSSI287E4516220, UXVJSSI287E4516221, UXVJSSI287E4516223					
UXVJSSI287E4516224, UXVJSSI287E4516226, UXVJSSI287E4516228, UXVJSSI287E4516229, UXVJSSI287E4516230					
UXVJSSI287E4516231, UXVJSSI287E4516232, UXVJSSI287E4516234, UXVJSSI287E4516235, UXVJSSI287E4516236					
UXVJSSI287E4516237, UXVJSSI287E4516238, UXVJSSI287E4516239, UXVJSSI287E4516240, UXVJSSI287E4516241					
UXVJSSI287E4516242, UXVJSSI287E4516243, UXVJSSI287E4516244, UXVJSSI287E4516245, UXVJSSI287E4516248					
UXVJSSI287E4516249, UXVJSSI287E4516250, UXVJSSI287E4516252, UXVJSSI287E4516253, UXVJSSI287E4516256					
UXVJSSI287E4516259, UXVJSSI287E4516260, UXVJSSI287E4516262, UXVJSSI287E4516263, UXVJSSI287E4516264					
UXVJSSI287E4516270, UXVJSSI287E4516277, UXVJSSI287E4516278, UXVJSSI287E4516280, UXVJSSI287E4516281					
UXVJSSI287E4516283, UXVJSSI287E4516284, UXVJSSI287E4516285, UXVJSSI287E4516286, UXVJSSI287E4516288					
UXVJSSI287E4516289, UXVJSSI287E4516290, UXVJSSI287E4516294, UXVJSSI287E4516295, UXVJSSI287E4516296					
UXVJSSI287E4516298, UXVJSSI287E4516299, UXVJSSI287E4516300, UXVJSSI287E4516301, UXVJSSI287E4516303					
UXVJSSI287E4516305, UXVJSSI287E4516306, UXVJSSI287E4516307, UXVJSSI287E45165896, UXVJSSI287E4515888					

The person signing this document has got authority to bind the Buyer and to sign on behalf of the Buyer. By acknowledging receipt of goods hereon, the Buyer irrevocably agrees to abide by these terms and conditions overleaf over any other terms agreed elsewhere between the Buyer and Supplier.

(Please turn overleaf for Terms & Conditions) E. & O. E.

GOODS TOTAL	
VAT TOTAL	
INVOICE TOTAL	

Authorised Signatory

ORIGINAL FOR BUYER

For REDINGTON (INDIA) LIMITED

**TAX / VAT INVOICE**



Invoice No. 117355-  
 Our order No. AH69079 Date: 18/09/14  
 Invoice date: 18/09/14  
 Your ref. No. 18/09/14 01HW91914/62  
 Customer No. W10648 000  
 CST Regn. No. 099657022 9  
 EST/TIN No. 099657022 9  
 LBT No.  
 Net Pmnt. 30 Days/Pre-Paid(Road)  
 Currency INR Indian Rupees

SHAMBHUNATH INSTITUTE OF ENGINEERING  
 ENGINEERING AND TECHNOLOGY  
 JHALWA  
 ALLAHABAD  
 UTTAR PRADESH  
 211012

DELIVER TO.....  
 SHAMBHUNATH INSTITUTE OF ENGINEERING  
 ENGINEERING AND TECHNOLOGY  
 JHALWA  
 ALLAHABAD  
 UTTAR PRADESH  
 211012

Pre-Authenticated By  
 Authorised Signatory

ITEM CODE / ITEM DESCRIPTION	QTY.	UNIT PRICE	VAT AMOUNT VAT %	VALUE (EXCLUDING VAT) VALUE (INCLUDING VAT)	WEIGHT
ACPC21B3 UM.XV6SS.001 MONITOR/18.5IF/UM.XV6SS.001	276 ST/VAT	5400.00 DISC	74520.00 PC 5.00	149720.00 1564920.00	910.80
MMLXNSS00242809A14205, MMLXNSS00243110AEC4205, MMLXNSS0024311050A4205, MMLXNSS002431108AE4205 MMLXNSS002431108A14205, MMLXNSS00243110B734205, MMLXNSS00243110B744205, MMLXNSS0024311154C4205 MMLXNSS002433121614205, MMLXNSS0024331248B4205, MMLXNSS0024331245F4205, MMLXNSS002433124544205 MMLXNSS0024331246E4205, MMLXNSS0024331246F4205, MMLXNSS002433124614205, MMLXNSS0024331247C4205 MMLXNSS002433124824205, MMLYOSS00143202C4A8500, MMLYOSS00143202C448500, MMLYOSS00143202D558500 MMLYOSS00143202D5A8500, MMLYOSS00143202D5B8500, MMLYOSS00143202D518500, MMLYOSS00143704A8500 MMLYOSS00143704BAD8504, MMLYOSS00143704BA28504, MMLYOSS00143704BB8504, MMLYOSS00143704BB8504 MMLYOSS00143704BB8504, MMLYOSS00143704BB8504, MMLYOSS00143704BB8504, MMLYOSS00143704BB8504 MMLYOSS00143704BC08504, MMLYOSS00143704BC28504, MMLYOSS00143704BC38504, MMLYOSS00143704BC08504 MMLYOSS00143704B4A8504, MMLYOSS00143704B4B8504, MMLYOSS00143704B4D8504, MMLYOSS00143704B4E8504 MMLYOSS00143704B4F8504, MMLYOSS00143704B478504, MMLYOSS00143704B478504, MMLYOSS00143704B478504 MMLYOSS00143704B5L8504, MMLYOSS00143704B5F8504, MMLYOSS00143704B508504, MMLYOSS00143704B518504 MMLYOSS00143704B528504, MMLYOSS00143704B538504, MMLYOSS00143704B548504, MMLYOSS00143704B558504 MMLYOSS00143704B568504, MMLYOSS00143704B578504, MMLYOSS00143704B588504, MMLYOSS00143704B598504 MMLYOSS00143704B7A8504, MMLYOSS00143704B7B8504, MMLYOSS00143704B7C8504, MMLYOSS00143704B7D8504 MMLYOSS00143704B7E8504, MMLYOSS00143704B7F8504, MMLYOSS00143704B78504, MMLYOSS00143704B78504 MMLYOSS00143704B758504, MMLYOSS00143704B768504, MMLYOSS00143704B778504, MMLYOSS00143704B788504 MMLYOSS00143704B798504, MMLYOSS00143704B808504, MMLYOSS00143704B828504, MMLYOSS00143704B828504 MMLYOSS001437044EF8504, MMLYOSS001437044FA8504, MMLYOSS001437044FC8504, MMLYOSS001437044FD8504 MMLYOSS001437044FE8504, MMLYOSS001437044F28504, MMLYOSS001437044F48504, MMLYOSS001437044F58504 MMLYOSS001437044F68504, MMLYOSS001437044F78504, MMLYOSS001437044F88504, MMLYOSS001437044F98504 MMLYOSS0014370450B8504, MMLYOSS0014370450C8504, MMLYOSS001437045018504, MMLYOSS001437045038504 MMLYOSS001437045068504, MMLYOSS001437045078504, MMLYOSS001437045098504, MMLYOSS0014370451B8504 MMLYOSS0014370451C8504, MMLYOSS0014370451D8504, MMLYOSS0014370451E8504, MMLYOSS0014370451O8504 MMLYOSS001437045118504, MMLYOSS001437045138504, MMLYOSS001437045148504, MMLYOSS001437045158504					
The person signing this document has got authority to bind the Buyer and to sign on behalf of the Buyer. By acknowledging receipt of goods hereon, the Buyer irrevocably agrees to abide by these terms and conditions overleaf over any other terms agreed elsewhere between the Buyer and Supplier. (Please turn overleaf for Terms & Conditions)				E. & O. E.	
GOODS TOTAL VAT TOTAL INVOICE TOTAL					

ORIGINAL FOR BUYER

For REDINGTON (INDIA) LIMITED

Regd Office SPL Gundy House, 95, Mount Road, Gundy, Chennai - 600 032  
 Service Tax Regn. No. AABCR0347PST001 PAN AABCR0347P

Authorised Signatory



**TAX MAT INVOICE SOLUTIONS**



Invoice 173359  
 Our order 6H69079 /00 Dt:18/09/14 1st:18:16:00  
 Invoice date 10/11/14 Tm: 13:00:00  
 Your ref. 18/09/14 01HW919  
 Customer W10648 / 000  
 CST Regn.No 9965702279  
 LST/TIN No 9965702279  
 LBT No.  
 Def. Pmnt. 30 Days/Pre-Paid/Road NDAIT  
 Currency INR Indian Rupee

TRANSPORT NO  
 1st FLOOR  
 08 01 15

SHAMBHUNATH INSTITUTE OF ENGINEERING  
 ENGINEERING AND TECHNOLOGY  
 JHALWA  
 ALLAHABAD  
 UTTAR PRADESH  
 211012

DELIVER TO.....  
 SHAMBHUNATH INSTITUTE OF ENGINEERING  
 ENGINEERING AND TECHNOLOGY  
 JHALWA  
 ALLAHABAD  
 UTTAR PRADESH  
 211012

Pre-Authenticated By  
 Authorised Signatory

ITEM CODE / ITEM DESCRIPTION	QTY.	UNIT PRICE	VAT AMOUNT VAT %	VALUE (EXCLUDING VAT) VALUE (INCLUDING VAT)	WEIGHT
MMLYOSS0014370452A8504, MMLYOSS0014370452B8504, MMLYOSS0014370452C8504, MMLYOSS0014370452D8504					
MMLYOSS001437045218504, MMLYOSS001437045228504, MMLYOSS001437045238504, MMLYOSS001437045248504					
MMLYOSS0014370453A8504, MMLYOSS0014370453B8504, MMLYOSS0014370453C8504, MMLYOSS0014370453D8504					
MMLYOSS001437045378504, MMLYOSS001437045388504, MMLYOSS001437045398504, MMLYOSS0014370453E8504					
MMLYOSS001437046ED8504, MMLYOSS001437046EE8504, MMLYOSS001437047CA8504, MMLYOSS001437047CB8504					
MMLYOSS001437047CD8504, MMLYOSS001437047DA8504, MMLYOSS001437047DB8504, MMLYOSS001437047DC8504					
MMLYOSS001437047E08504, MMLYOSS0014370473C8504, MMLYOSS0014370473E8504, MMLYOSS0014370473F8504					
MMLYOSS001437047318504, MMLYOSS0014370474A8504, MMLYOSS0014370474B8504, MMLYOSS0014370474D8504					
MMLYOSS0014370474FB8504, MMLYOSS001437047418504, MMLYOSS001437047448504, MMLYOSS001437047458504					
MMLYOSS001437047478504, MMLYOSS001437047488504, MMLYOSS001437047498504, MMLYOSS001437047518504					
MMLYOSS0014370475DB8504, MMLYOSS0014370475FB8504, MMLYOSS001437047508504, MMLYOSS001437047518504					
MMLYOSS001437047538504, MMLYOSS001437047548504, MMLYOSS001437047558504, MMLYOSS001437047588504					
MMLYOSS001437047598504, MMLYOSS0014370476DB8504, MMLYOSS0014370476FB8504, MMLYOSS001437047608504					
MMLYOSS001437047618504, MMLYOSS001437047628504, MMLYOSS001437047638504, MMLYOSS001437047658504					
MMLYOSS0014370477B8504, MMLYOSS0014370477DB8504, MMLYOSS0014370477EB8504, MMLYOSS0014370477FB8504					
MMLYOSS0014370478A8504, MMLYOSS0014370478B8504, MMLYOSS0014370478C8504, MMLYOSS0014370478D8504					
MMLYOSS0014370478E8504, MMLYOSS0014370478FB8504, MMLYOSS001437047818504, MMLYOSS001437047848504					
MMLYOSS001437047858504, MMLYOSS001437047868504, MMLYOSS001437047888504, MMLYOSS0014370479A8504					
MMLYOSS001437047908504, MMLYOSS001437047928504, MMLYOSS001437047938504, MMLYOSS001437047968504					
MMLYOSS001437047968504, MMLYOSS001437047978504, MMLYOSS001437047988504, MMLYOSS001437047998504					
MMLYOSS0014370498B8504, MMLYOSS0014370499CA8504, MMLYOSS0014370499CB8504, MMLYOSS0014370499CB8504					
MMLYOSS001437049CE8504, MMLYOSS001437049CF8504, MMLYOSS001437049C08504, MMLYOSS0014370499C8504					
MMLYOSS001437049C58504, MMLYOSS001437049C68504, MMLYOSS001437049C78504, MMLYOSS0014370499CB8504					
MMLYOSS001437049C98504, MMLYOSS001437049DD8504, MMLYOSS001437049DE8504, MMLYOSS0014370499DE8504					
MMLYOSS001437049D38504, MMLYOSS001437049D48504, MMLYOSS001437049D68504, MMLYOSS0014370499D88504					
MMLYOSS001437049EB8504, MMLYOSS001437049ED8504, MMLYOSS001437049EE8504, MMLYOSS0014370499EF8504					
MMLYOSS001437049E08504, MMLYOSS001437049E28504, MMLYOSS001437049E48504, MMLYOSS0014370499E8504					
MMLYOSS001437049E68504, MMLYOSS001437049E78504, MMLYOSS001437049F08504, MMLYOSS00143708F3A8504					

The person signing this document has got authority to bind the Buyer and to sign on behalf of the Buyer. By acknowledging receipt of goods hereon, the Buyer irrevocably agrees to abide by these terms and conditions overleaf or any other terms agreed elsewhere between the Buyer and Supplier

(Please turn overleaf for Terms & Conditions) E. & O. E.

GOODS TOTAL  
 VAT TOTAL  
 INVOICE TOTAL

For REDINGTON (INDIA) LIMITED  
 Authorised Signatory

ORIGINAL FOR BUYER

**IT1 SERVICES INC.****INVOICE**

L-11, LOWER GROUND FOOR, MALVIYA NAGAR  
NEW DELHI, 110017, DELHI

**SOLD TO:**

SHAMBHUNATH INSTITUTE OF ENGINEERING&TECHNOLOGY(SIET)  
JHALWA ,ALLAHABAD  
ALLAHABAD-211012 (UP)

INVOICE NUMBER | 232  
INVOICE DATE | March 28, 2017

**SHIPPED TO:**

SHAMBHUNATH INSTITUTE OF ENGINEERING&TECHNOLOGY(SIET)  
JHALWA ,ALLAHABAD  
ALLAHABAD-211012 (UP)

QUANTITY	DESCRIPTION	UNIT PRICE	TOTAL
60	WIN 10 Get Genuine SNGL OLP Acdmc	₹ 12,304.00	₹ 7,38,240.00
60	MS Office 2016 SNGL OLP Acdmc	₹ 4,525.00	₹ 2,71,500.00
<p>-----TDS DECLARATION 1-----            IN TERMS OF NOTIFICATION NO.21/2012 DT. 13 JUNE 2012,            WE HEREBY DECLARE THAT TRANSACTION WITH REMARKS            REF.TDS DECLARATION 1IS SOFTWAREACQUIRED IN A            SUBSEQUENT TRANSFERAND IS TRANSFERRED WITHOUT            ANYMODIFICATION AND TAX IS DEDUCTED AT SOURCEUNDER            SECTION 195 ON PAYMENT FOR THE PREVIOUS TRANSFER            OF SUCH SOFTWARE. YOU ARE NOT REQUIRED TO DEDUCT            TAX AT SOURCE ON THIS ACCOUNT. OUR PERMANENT            ACCOUNT NUMBER IS AAEFI3540F</p>			
DVAT : 07786984237		SUBTOTAL	₹ 10,10,140.00
SERVICE TAX: AAEFI3540FSD001		Service Tax	₹ 1,51,521.00
PAN No : AAEFI3540F		VAT	₹ 55557.70
			₹ 1217218.70
			PAY THIS AMOUNT

MAKE ALL CHECKS PAYABLE TO:  
IT1 Services Inc.  
Attn: Accounts Receivable  
532 Kha/ 197 Ka, Vishunupuri-3, Aliganj,  
Lucknow, Uttar Pradesh, 226022

THANK YOU FOR YOUR BUSINESS!



Signature  
SHAMBHUNATH  
ENGINEERING  
JHALWA-ALLAHABAD

**IT1 SERVICES INC.****INVOICE**

L-11, LOWER GROUND FOOR, MALVIYA NAGAR  
NEW DELHI, 110017, DELHI

**SOLD TO:**

SHAMBHUNATH INSTITUTE OF ENGINEERING&TECHNOLOGY(SIET)  
JHALWA ,ALLAHABAD  
ALLAHABAD-211012 (UP)

INVOICE NUMBER | 231  
INVOICE DATE | March 28, 2017

**SHIPPED TO:**

SHAMBHUNATH INSTITUTE OF ENGINEERING&TECHNOLOGY(SIET)  
JHALWA ,ALLAHABAD  
ALLAHABAD-211012 (UP)

QUANTITY	DESCRIPTION	UNIT PRICE	TOTAL
15	WIN 10 Get Genuine SNGL OLP Acdrnc	₹ 12,304.00	₹ 1,84,560.00
15	MS Office 2016- SNGL OLP Acdrnc	₹ 4,525.00	₹ 67,875.00
<p>-----TDS DECLARATION 1-----</p> <p>IN TERMS OF NOTIFICATION NO.21/2012 DT. 13 JUNE 2012, WE HEREBY DECLARE THAT TRANSACTION WITH REMARKS REF.TDS DECLARATION 1IS SOFTWAREACQUIRED IN A SUBSEQUENT TRANSFERAND IS TRANSFERRED WITHOUT ANYMODIFICATION AND TAX IS DEDUCTED AT SOURCEUNDER SECTION 195 ON PAYMENT FOR THE PREVIOUS TRANSFER OF SUCH SOFTWARE. YOU ARE NOT REQUIRED TO DEDUCT TAX AT SOURCE ON THIS ACCOUNT. OUR PERMANENT ACCOUNT NUMBER IS AAEFI3540F</p>			
DVAT : 07786984237		SUBTOTAL	₹ 2,52,435.00
SERVICE TAX: AAEFI3540FSD001		Service Tax	₹ 37,865.25
PAN No : AAEFI3540F		VAT	₹ 14,515.01
			₹ 3,04,815.26
			PAY THIS AMOUNT

**DIRECT ALL INQUIRIES TO:**  
Aqib Khan  
983 965 7777  
email: accounts@itoneservices.com

**MAKE ALL CHECKS PAYABLE TO:**  
iT1 Services Inc.  
Attr: Accounts Receivable  
532 Kha/ 197 Ka, Vishunupuri-3, Aliganj,  
Lucknow, Uttar Pradesh, 226022

THANK YOU FOR YOUR BUSINESS!




Signature  
JHALWA

**Shambhunath Institute of Engineering & Technology  
ALLAHABAD**

**Library Books & Journals  
Record**

Total no. of books -61410 (In B.Tech)  
Total no. of Title- =4002 (In B.Tech)  
Total no. of books=6180 (In M.B.A)  
Total no. of Title= 717 (In.M.B.A)

Total no. of Title National Journals=102 (In B.Tech)  
Total no. of Title International Journals=39 (In B.Tech)  
Total no. of Title National journals=29 (In M.B.A)  
Total no. of Title International journals=05 (In M.B.A.)

  
LIBRARIAN  
SHAMBHUNATH INSTITUTE OF  
ENGINEERING & TECHNOLOGY  
JHALWA, ALLAHABAD, U.P. 201002

3/22/2018

## List

S No	Name	Type	Sub. Type	Issue Type	Subject	Self No.	Process
1.	(HRD) Human Resource Development Review	Journal	National	Quarterly	Management	13	
2.	(J.O.M) Journal of Management	Journal	National	Half Yearly	Management	15	
3.	Arthshastra: Indian Journal of Economics & Research	Journal	National	Monthly	Economics	04	
4.	Asian Journal of Management Cases	Journal	National	Half Yearly	Management	10	
5.	Decision	Journal	National	Quarterly	Management	05	
6.	Finance India	Journal	National	Quarterly	Management	16	
7.	Global Business Review	Journal	National	Quarterly	Management	12	
8.	IIMB Management Review	Journal	National	Quarterly	Management	08	
9.	Indian Development Review	Journal	National	Half Yearly	Management	07	
10.	Indian Journal of Marketing	Journal	National	Monthly	Management	02	
11.	Journal of Emerging Market Finance	Journal	National	Bi-Monthly	Management	14	
12.	Margin The Journal of Applied Economic Research	Journal	National	Quarterly	Economics	06	
13.	Prabandhan: Indian Journal of Management	Journal	National	Monthly	Management	03	
14.	Reserve Bank of India Bulletin	Journal	National	Monthly	Management	11	
15.	The Journal of Entrepreneurship	Journal	National	Half Yearly	Management	09	

SHARDA  
ENGLISH  
JHAWAR

6/1/2016

**Journal List**

S. No	Name	Sub. Type	Issue Type	Subject	Self No.	Process
1.	Abhigyan Quest for Excellence	National	Quarterly	Management	2	
2.	AKGEC Journal of Technology	National	Half Yearly	Technical	36	
3.	Arusandhan	National	Monthly	Applied Science	55	
4.	Bhavan's Journal	National	Fortnight	Applied Science	78	
5.	Bulletin of Materials Science	National	Monthly	Mechanical	15	
6.	Civil Engineering & Construction Review	National	Monthly	Civil	59	
7.	Computing Trendz	National	Quarterly	Computer Science	54	
8.	CSIR News	National	Monthly	News Journal	38	
9.	Electronics Today	National	Monthly	Electrical & Electronics	05	
10.	GBAMS Vidushi	National	Half Yearly	Applied Science	56	
11.	Hewlett- Packard Journal	National	Bi-Monthly	Computer Science	50	
12.	I.S.H Journal of Hydraulic Engineering	National	Half Yearly	Mechanical	24	
13.	IEEMA Journal	National	Monthly	Electrical & Electronics	08	
14.	IETE Journal of Education	National	Quarterly	Electrical & Electronics	17	
15.	IETE Journal of Research	National	Bi-Monthly	Electrical & Electronics	27	

SHARDA  
ENGRG  
JHAWAR

S. No	Name	Sub. Type	Issue Type	Subject	Self No.	Process
32.	Journal of Aerospace Sciences and Technologies	National	Quarterly	Applied Science	70	
33.	Journal of Alternate Energy Source & Technologies	National	Quarterly	EVS	79	
34.	Journal of Astrophysics and Astronomy	National	Quarterly	Physics	37	
35.	Journal of Business Solutions	National	Half Yearly	Management	5	
36.	Journal of chemical Science	National	Monthly	Chemistry	04	
37.	Journal of computer Society of India	National	Quarterly	Computer Science	25	
38.	Journal of Cybernetics and Systems	National	Half Yearly	Computer Science	63	
39.	Journal of Discrete Mathematical Science & Cryptography	National	Bi-Monthly	Mathematics	23	
40.	Journal of Energy Storage and Conversion	National	Half Yearly	Mechanical	67	
41.	Journal of Engineering, Science and Management Education	National	Quarterly	Management	6	
42.	Journal of Flood Engineering	National	Yearly	Applied Science	65	
43.	Journal of Health Management	National	Quarterly	Management	7	
44.	Journal of Information Technology and Engineering	National	Half Yearly	Computer Science	69	
45.	Journal of Intellectual Property Rights	National	Bi-Monthly	Management	8	
46.	Journal of Intelligent computing and Applications	National	Half Yearly	Computer Science	66	
47.	Journal of Intelligent Learning Systems and Applications	National	Half Yearly	Computer Science	71	

S. No	Name	Sub. Type	Issue Type	Subject	Self No.	Process
64.	Pramana-journal of physics	National	Monthly	Physics	22	
65.	Proceeding of the National Academy of Science India	National	Quarterly	Physics	02	
66.	Proceedings Mathematical Science	National	Quarterly	Mathematics	33	
67.	Proceedings of the Indian National Science Academy	National	Quarterly	Applied Science	43	
68.	Process & Plant Engineering	National	Quarterly	Technical	41	
69.	Research & Reviews Journal of Physics	National	Quarterly	Applied Science	80	
70.	Saaransh RKG Journal of Management	National	Monthly	Management	25	
71.	Samridhi- A Journal of physical Science, Engineering & Technology	National	Half Yearly	Applied Science	53	
72.	Science Letters	National	Monthly	Applied Science	57	
73.	Technical Journal of Civil Engineering	National	Quarterly	Civil	42	
74.	Technical Journal of LBSIMDS	National	Half Yearly	Technical	40	
75.	Telecommunications	National	Bi-Monthly	Electrical & Electronics	13	
76.	The Canadian Journal of Chemical Engineering	National	Monthly	Chemistry	47	
77.	The Icfai university journal of Chemistry	National	Quarterly	Chemistry	35	
78.	The Icfai university journal of Electrical & Electronics Engineering	National	Quarterly	Electrical & Electronics	31	
79.	The Icfai university journal of Physics	National	Quarterly	Physics	32	



6/1/2016

S. No	Name	Sub. Type	Issue Type	Subject	Self No.	Process
96.	The Icfai University Journal of Soft Skills	National	Quarterly	Management	20	
97.	The Indian Concrete Journal	National	Monthly	Civil	58	
98.	The Indian Journal of Labour Economics	National	Quarterly	Management	21	
99.	The Indian journal of Technical Education	National	Quarterly	Technical	20	
100.	The IUP Journal of Marketing Management	National	Quarterly	Management	22	
101.	The Machinist	National	Monthly	Mechanical	75	
102.	Utthan -The Journal of Management Sciences	National	Half Yearly	Management	77	
103.	UTTHAN: The Journal of Applied Sciences & Humanities	National	Monthly	Applied Science	73	
104.	Vikalpa The Journal for Decision Makers	National	Quarterly	Management	24	
105.	Vision & Quest Journal of Science, Technology & Management	National	Quarterly	Management	23	
106.	Water and Energy Abstracts	National	Quarterly	EVS	03	
107.	Water and Energy International	National	Quarterly	EVS	03	
108.	Water and Energy International (Special Features)	National	Monthly	EVS	03	
109.	Water and Energy International (Special Focus on)	National	Monthly	EVS	03	

  
 SHARDA  
 ENCL  
 JHALWA-AI...

Journal List

S. No	Name	Sub. Type	Issue Type	Subject	Self No.	Process
1.	A.C.M Transactions on Database Systems	International	Monthly	Computer Science	01	
2.	A.C.M Transactions on Internet Technology	International	Quarterly	Computer Science	09	
3.	Asia-Pacific Business Review	International	Quarterly	Management	1	
4.	Asiapacific Journal of Human Resources	International	Quarterly	Management	2	
5.	Bulletin of Pure & Applied Science	International	Half Yearly	Applied Science	13	
6.	C/C++ users Journal	International	Monthly	Computer Science	15	
7.	Dr. Dobb's Journal	International	Monthly	Computer Science	16	
8.	Human Resource Development Review	International	Quarterly	Management	3	
9.	ICTACT Journal on Soft Computing	International	Quarterly	Computer Science	14	
10.	International journal of advances in circuits and system	International	Half Yearly	Electrical & Electronics	30	
11.	International journal of advances in mechanical engineering	International	Half Yearly	Mechanical	25	
12.	International journal of advances in software engineering	International	Half Yearly	Computer Science	31	
13.	International Journal of Applied Computing	International	Half Yearly	Computer Science	07	
14.	International journal of applied mathematics and engineering sciences	International	Half Yearly	Mathematics	29	
15.	International Journal of Chemical Engineering	International	Quarterly	Chemistry	22	

3/22/2018

## List

S. No.	Name	Type	Sub. Type	Issue Type	Subject	Self No.	Process
1.	(HRD) Human Resource Development Review	Journal	National	Quarterly	Management	13	
2.	(J.O.M) Journal of Management	Journal	National	Half Yearly	Management	15	
3.	Arthshastra: Indian Journal of Economics & Research	Journal	National	Monthly	Economics	04	
4.	Asian Journal of Management Cases	Journal	National	Half Yearly	Management	10	
5.	Decision	Journal	National	Quarterly	Management	05	
6.	Finance India	Journal	National	Quarterly	Management	16	
7.	Global Business Review	Journal	National	Quarterly	Management	12	
8.	IIMB Management Review	Journal	National	Quarterly	Management	08	
9.	Indian Development Review	Journal	National	Half Yearly	Management	07	
10.	Indian Journal of Marketing	Journal	National	Monthly	Management	02	
11.	Journal of Emerging Market Finance	Journal	National	Bi-Monthly	Management	14	
12.	Margin The Journal of Applied Economic Research	Journal	National	Quarterly	Economics	06	
13.	Prabandhan: Indian Journal of Management	Journal	National	Monthly	Management	03	
14.	Reserve Bank of India Bulletin	Journal	National	Monthly	Management	11	
15.	The Journal of Entrepreneurship	Journal	National	Half Yearly	Management	09	

SHARDA  
 ENGLISH  
 JHANSI

3/22/2018

Print Page

S. No	Name	Type	Sub. Type	Issue Type	Subject	Self No.	Process
16.	Vikalpa The Journal for Decision Makers	Journal	National	Quarterly	Management	01	

6/1/2016

**Journal List**

S. No	Name	Sub. Type	Issue Type	Subject	Self No.	Process
1.	Abhigyan Quest for Excellence	National	Quarterly	Management	2	
2.	AKGEC Journal of Technology	National	Half Yearly	Technical	36	
3.	Arusandhan	National	Monthly	Applied Science	55	
4.	Bhavan's Journal	National	Fortnight	Applied Science	78	
5.	Bulletin of Materials Science	National	Monthly	Mechanical	15	
6.	Civil Engineering & Construction Review	National	Monthly	Civil	59	
7.	Computing Trendz	National	Quarterly	Computer Science	54	
8.	CSIR News	National	Monthly	News Journal	38	
9.	Electronics Today	National	Monthly	Electrical & Electronics	05	
10.	GBAMS Vidushi	National	Half Yearly	Applied Science	56	
11.	Hewlett- Packard Journal	National	Bi-Monthly	Computer Science	50	
12.	I.S.H Journal of Hydraulic Engineering	National	Half Yearly	Mechanical	24	
13.	IEEMA Journal	National	Monthly	Electrical & Electronics	08	
14.	IETE Journal of Education	National	Quarterly	Electrical & Electronics	17	
15.	IETE Journal of Research	National	Bi-Monthly	Electrical & Electronics	27	

SHARMA  
ENCL  
JHARKHAND

S. No	Name	Sub. Type	Issue Type	Subject	Self No.	Process
16.	IETE Technical Review	National	Bi-Monthly	Electrical & Electronics	06	
17.	Indian Chemical Engineer	National	Quarterly	Chemistry	44	
18.	Indian Journal of Air Pollution Control	National	Monthly	EVS	39	
19.	Indian Journal of Biotechnology	National	Quarterly	Chemistry	11	
20.	Indian Journal of Chemical Technology	National	Bi-Monthly	Chemistry	19	
21.	Indian Journal of Chemistry (Section A & B)	National	Monthly	Chemistry	07	
22.	Indian Journal of Engg. & Materials Science	National	Bi-Monthly	Mechanical	09	
23.	Indian journal of Envirmentals Protection	National	Monthly	EVS	21	
24.	Indian journal of Fiber & Textile Research	National	Quarterly	Electrical & Electronics	10	
25.	Indian Journal of Finance	National	Monthly	Management	3	
26.	Indian Journal of Marketing	National	Monthly	Management	4	
27.	Indian Journal of Physics	National	Monthly	Physics	14	
28.	Indian Journal of Pure & Applied Mathematics	National	Bi-Monthly	Mathematics	77	
29.	Indian Journal Of Pure & Applied Physics	National	Monthly	Physics	16	
30.	Indian journal of Theoretical Physics	National	Quarterly	Physics	46	
31.	Indian Journal of Traning Development	National	Quarterly	Management	01	

S. No	Name	Sub. Type	Issue Type	Subject	Self No.	Process
32.	Journal of Aerospace Sciences and Technologies	National	Quarterly	Applied Science	70	
33.	Journal of Alternate Energy Source & Technologies	National	Quarterly	EVS	79	
34.	Journal of Astrophysics and Astronomy	National	Quarterly	Physics	37	
35.	Journal of Business Solutions	National	Half Yearly	Management	5	
36.	Journal of chemical Science	National	Monthly	Chemistry	04	
37.	Journal of computer Society of India	National	Quarterly	Computer Science	25	
38.	Journal of Cybernetics and Systems	National	Half Yearly	Computer Science	63	
39.	Journal of Discrete Mathematical Science & Cryptography	National	Bi-Monthly	Mathematics	23	
40.	Journal of Energy Storage and Conversion	National	Half Yearly	Mechanical	67	
41.	Journal of Engineering, Science and Management Education	National	Quarterly	Management	6	
42.	Journal of Flood Engineering	National	Yearly	Applied Science	65	
43.	Journal of Health Management	National	Quarterly	Management	7	
44.	Journal of Information Technology and Engineering	National	Half Yearly	Computer Science	69	
45.	Journal of Intellectual Property Rights	National	Bi-Monthly	Management	8	
46.	Journal of Intelligent computing and Applications	National	Half Yearly	Computer Science	66	
47.	Journal of Intelligent Learning Systems and Applications	National	Half Yearly	Computer Science	71	

S. No	Name	Sub. Type	Issue Type	Subject	Self No.	Process
48.	Journal of Mechanics and Memos	National	Half Yearly	Mechanical	64	
49.	Journal of Microwave science and technology	National	Half Yearly	Electrical & Electronics	60	
50.	Journal of Modern Manufacturing Technology	National	Half Yearly	Mechanical	72	
51.	Journal of Nanocomposites and Nanoceramics	National	Half Yearly	Applied Science	61	
52.	Journal of National Academy of Mathematics India	National	Monthly	Mathematics	48	
53.	Journal of Scientific & Industrial Research	National	Monthly	Mechanical	12	
54.	Journal of Smart Systems and Technology	National	Half Yearly	Mechanical	62	
55.	Journal of Software Engineering and Technology	National	Half Yearly	Computer Science	68	
56.	Journal of The Institution of Engg.( india)	National	Monthly	Electrical & Electronics	18	
57.	Journal of The Institution of Instrumentation Scientists and Technology	National	Monthly	Electrical & Electronics	49	
58.	LT Journal of Analog Innovation	National	Half Yearly	Technical	74	
59.	National journal of systems and information Technology	National	Half Yearly	Computer Science	51	
60.	New Advances In Physics	National	Half Yearly	Applied Science	76	
61.	NIET Journal of Engineering and Technology	National	Half Yearly	Technical	52	
62.	Omniscience A Multi-disciplinary	National	Quarterly	Applied Science	81	
63.	Prajnan Journal of Social & Management Science	National	Quarterly	Management	9	




S. No	Name	Sub. Type	Issue Type	Subject	Self No.	Process
64.	Pramana-journal of physics	National	Monthly	Physics	22	
65.	Proceeding of the National Academy of Science India	National	Quarterly	Physics	02	
66.	Proceedings Mathematical Science	National	Quarterly	Mathematics	33	
67.	Proceedings of the Indian National Science Academy	National	Quarterly	Applied Science	43	
68.	Process & Plant Engineering	National	Quarterly	Technical	41	
69.	Resarch & Reviews Journal of Physics	National	Quarterly	Applied Science	80	
70.	Saaransh RKG Journal of Management	National	Monthly	Management	25	
71.	Samriddhi- A Journal of physical Science, Engineering & Technology	National	Half Yearly	Applied Science	53	
72.	Science Letters	National	Monthly	Applied Science	57	
73.	Technical Journal of Civil Engineering	National	Quarterly	Civil	42	
74.	Technical Journal of LBSIMDS	National	Half Yearly	Technical	40	
75.	Telecommunications	National	Bi-Monthly	Electrical & Electronics	13	
76.	The Canadian Journal of Chemical Engineering	National	Monthly	Chemistry	47	
77.	The Icfai university journal of Chemistry	National	Quarterly	Chemistry	35	
78.	The Icfai university journal of Electrical & Electronics Engineering	National	Quarterly	Electrical & Electronics	31	
79.	The Icfai university journal of Physics	National	Quarterly	Physics	32	

S. No	Name	Sub. Type	Issue Type	Subject	Self No.	Process
80.	The Icfai university journal of Structural Engineering	National	Quarterly	Mathematics	34	
81.	The Icfai University Journal of Accounting Research	National	Quarterly	Management	10	
82.	The Icfai university journal of Computer Science	National	Quarterly	Computer Science	29	
83.	The Icfai University Journal of Entrepreneurship Development	National	Quarterly	Management	11	
84.	The Icfai University Journal of Environmental Law	National	Quarterly	Management	12	
85.	The Icfai university journal of Environmental Science	National	Quarterly	EVS	28	
86.	The Icfai University Journal of Finanacial Risk Management	National	Quarterly	Management	13	
87.	The Icfai University Journal of Indusrial Economics	National	Quarterly	Management	14	
88.	The Icfai university journal of Information Technology	National	Quarterly	Computer Science	30	
89.	The Icfai University Journal of Intellectual Property Rights	National	Quarterly	Management	15	
90.	The Icfai University Journal of Managerial Economics	National	Quarterly	Management	16	
91.	The Icfai University Journal of Marketing Management	National	Quarterly	Management	17	
92.	The Icfai university journal of Mechanical Engineering	National	Quarterly	Mechanical	26	
93.	The Icfai University Journal of Organizational Behaviour	National	Quarterly	Management	18	
94.	The Icfai university journal of Science Technology	National	Quarterly	Computer Science	45	
95.	The Icfai University Journal of Services Marketing	National	Quarterly	Management	19	

6/1/2016

S. No	Name	Sub. Type	Issue Type	Subject	Self No.	Process
96.	The Icfai University Journal of Soft Skills	National	Quarterly	Management	20	
97.	The Indian Concrete Journal	National	Monthly	Civil	58	
98.	The Indian Journal of Labour Economics	National	Quarterly	Management	21	
99.	The Indian journal of Technical Education	National	Quarterly	Technical	20	
100.	The IUP Journal of Marketing Management	National	Quarterly	Management	22	
101.	The Machinist	National	Monthly	Mechanical	75	
102.	Utthan -The Journal of Management Sciences	National	Half Yearly	Management	77	
103.	UTTHAN: The Journal of Applied Sciences & Humanities	National	Monthly	Applied Science	73	
104.	Vikalpa The Journal for Decision Makers	National	Quarterly	Management	24	
105.	Vision & Quest Journal of Science, Technology & Management	National	Quarterly	Management	23	
106.	Water and Energy Abstracts	National	Quarterly	EVS	03	
107.	Water and Energy International	National	Quarterly	EVS	03	
108.	Water and Energy International (Special Features)	National	Monthly	EVS	03	
109.	Water and Energy International (Special Focus on)	National	Monthly	EVS	03	

  
 SEARCHED  
 ENCL  
 JHALWA ALLIANCE

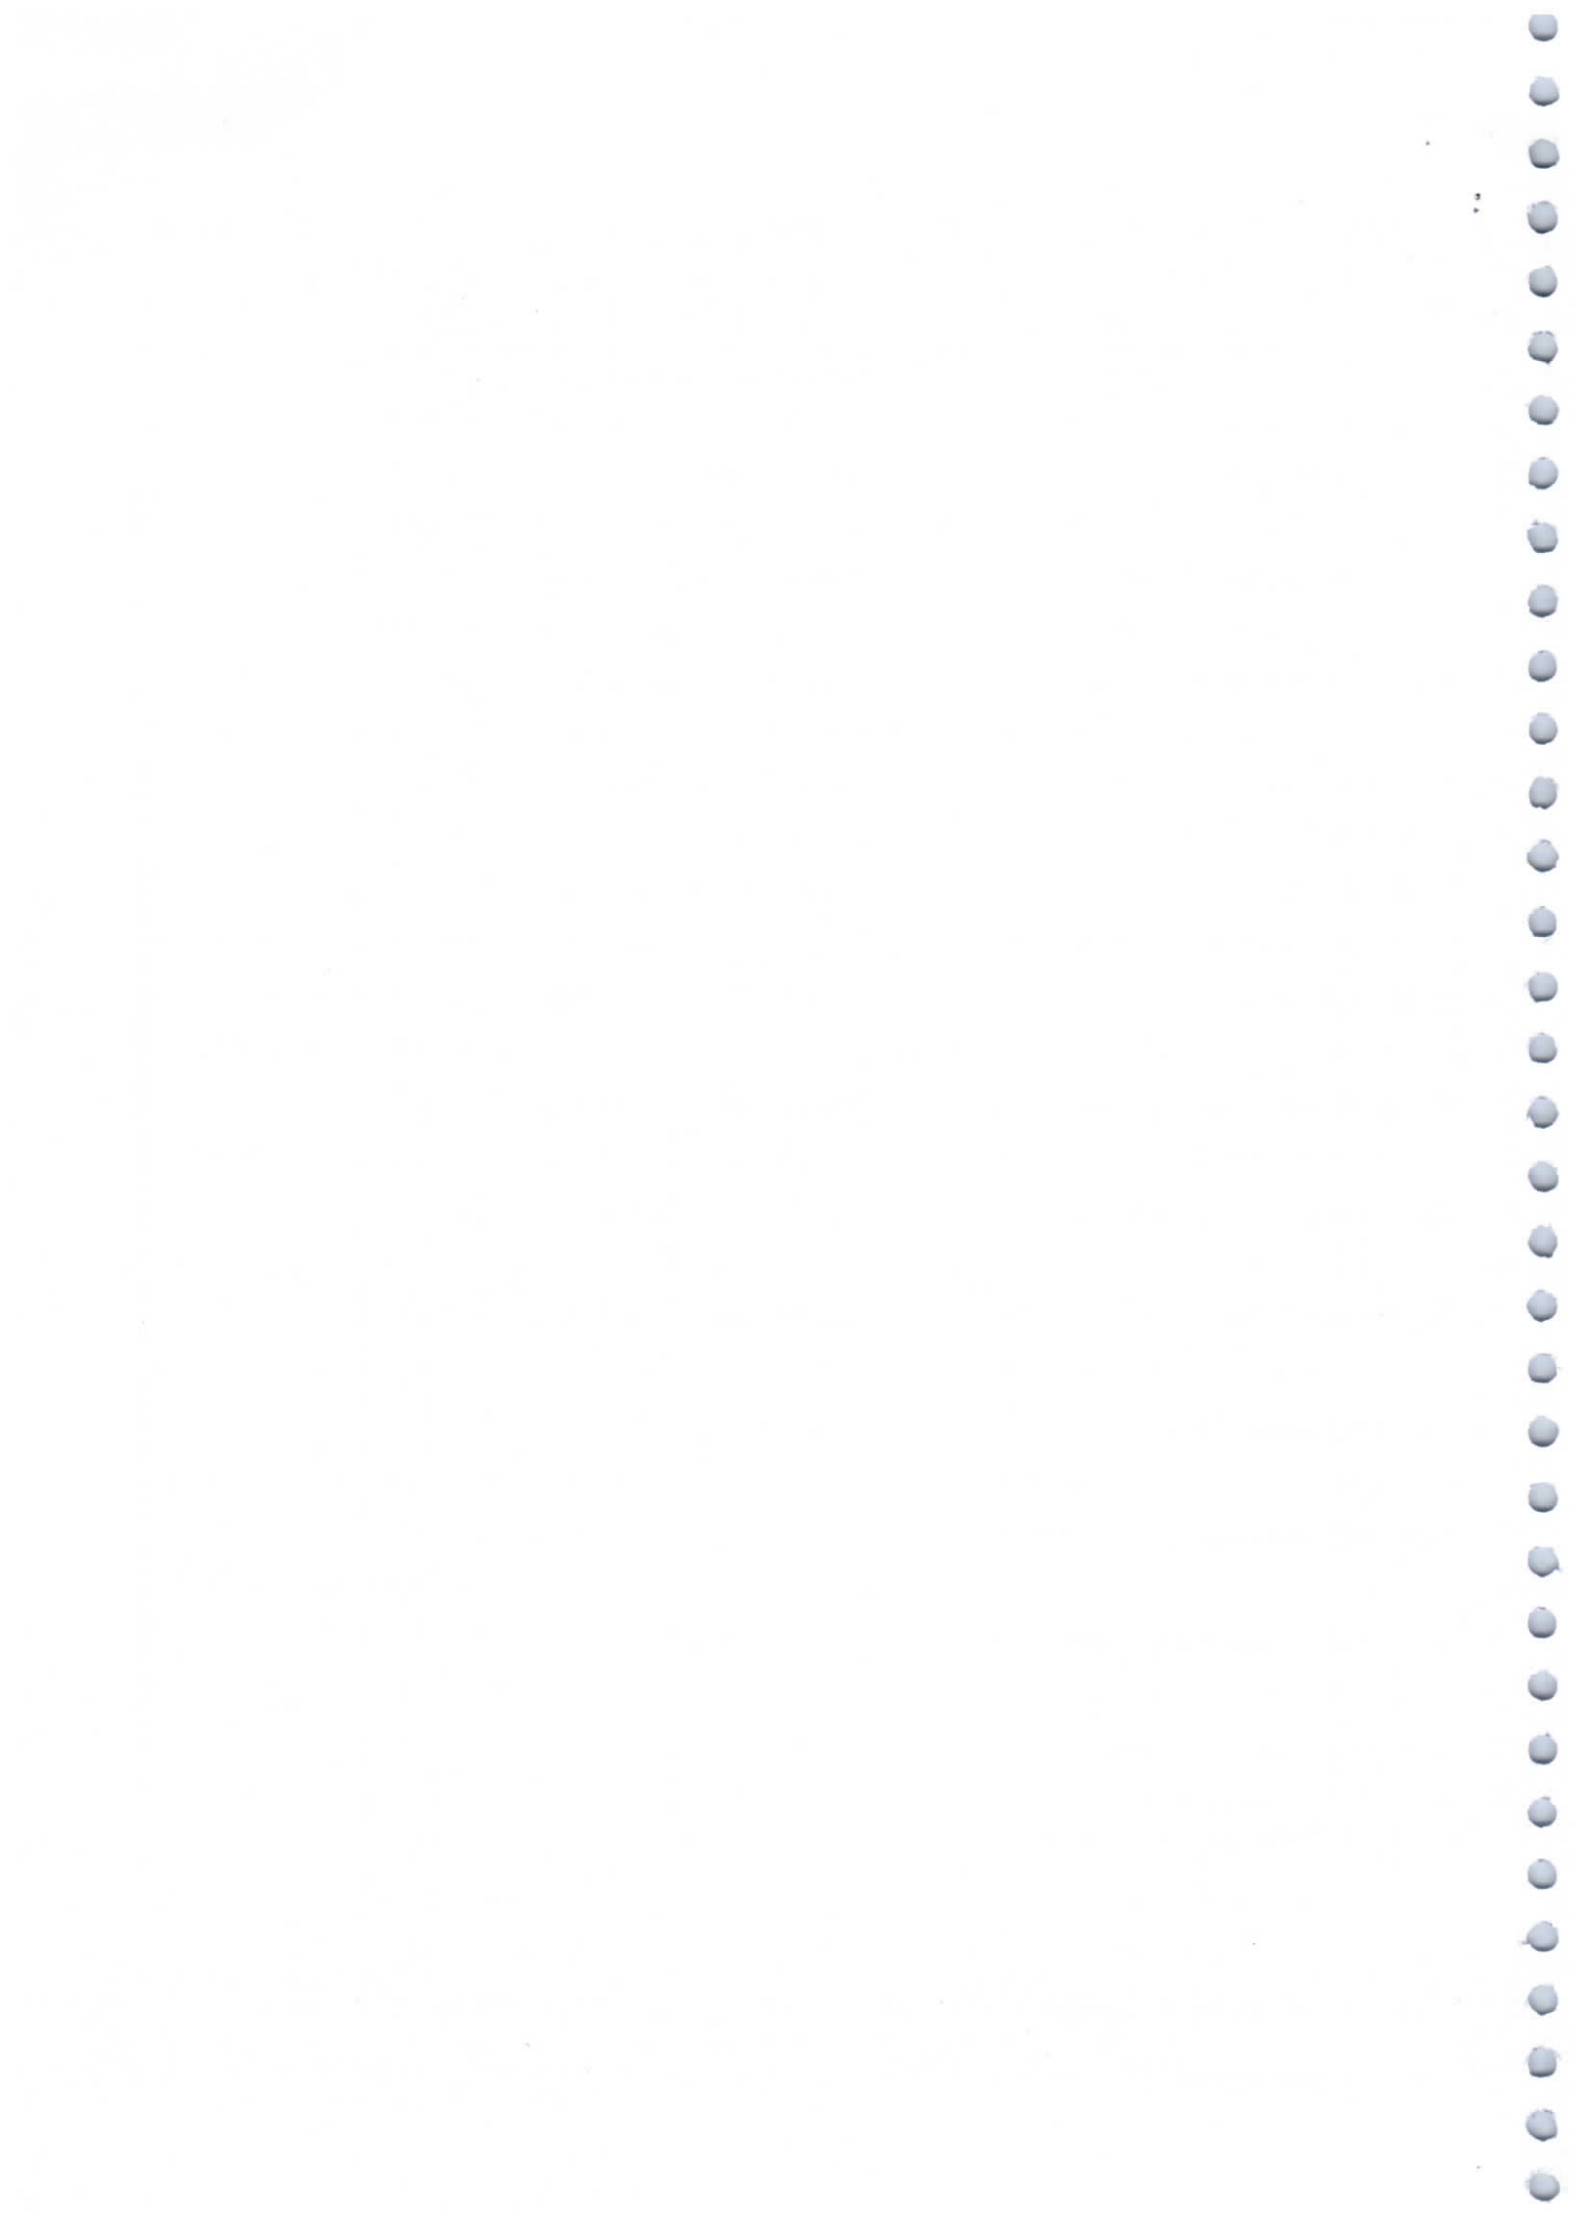

**Journal List**

S. No	Name	Sub. Type	Issue Type	Subject	Self No.	Process
1.	A.C.M Transactions on Database Systems	International	Monthly	Computer Science	01	
2.	A.C.M Transactions on Internet Technology	International	Quarterly	Computer Science	09	
3.	Asia-Pacific Business Review	International	Quarterly	Management	1	
4.	Asiapacific Journal of Human Resources	International	Quarterly	Management	2	
5.	Bulletin of Pure & Applied Science	International	Half Yearly	Applied Science	13	
6.	C/C++ users Journal	International	Monthly	Computer Science	15	
7.	Dr. Dobb's Journal	International	Monthly	Computer Science	16	
8.	Human Resource Development Review	International	Quarterly	Management	3	
9.	ICTACT Journal on Soft Computing	International	Quarterly	Computer Science	14	
10.	International journal of advances in circuits and system	International	Half Yearly	Electrical & Electronics	30	
11.	International journal of advances in mechanical engineering	International	Half Yearly	Mechanical	25	
12.	International journal of advances in software engineering	International	Half Yearly	Computer Science	31	
13.	International Journal of Applied Computing	International	Half Yearly	Computer Science	07	
14.	International journal of applied mathematics and engineering sciences	International	Half Yearly	Mathematics	29	
15.	International Journal of Chemical Engineering	International	Quarterly	Chemistry	22	

S. No	Name	Sub. Type	Issue Type	Subject	Self No.	Process
16.	International journal of civil engineering	International	Half Yearly	Civil	26	
17.	International journal of computer and electronics engineering	International	Half Yearly	Computer Science	34	
18.	International Journal of computer science, systems Engg. & Information Technology	International	Half Yearly	Computer Science	06	
19.	International journal of computers, information technology and engineering	International	Half Yearly	Computer Science	24	
20.	International Journal of Data Analysis and Information Systems	International	Half Yearly	Computer Science	32	
21.	International journal of electronics engineering	International	Half Yearly	Electrical & Electronics	27	
22.	International Journal of Engineering Science and Management	International	Half Yearly	Applied Science	0	
23.	International Journal of Fluid Mechanics	International	Half Yearly	Mechanical	35	
24.	International journal of innovations in electrical power systems	International	Half Yearly	Electrical	28	
25.	International journal of Mechanical Engg. & Materials Science	International	Half Yearly	Mechanical	05	
26.	International Journal of Mechanical Engineering	International	Half Yearly	Mechanical	36	
27.	International Journal of Nanosystems	International	Half Yearly	Physics	20	
28.	International Journal of Next-Generation Computing	International	Quarterly	Computer Science	19	
29.	International Review of Pure & Applied Mathematics	International	Half Yearly	Mathematics	10	
30.	Journal of Engineering Education	International	Quarterly	Technical	23	
31.	Journal of Financial Management and Analysis	International	Half Yearly	Management	4	

S. No	Name	Sub. Type	Issue Type	Subject	Self No.	Process
32.	Journal of High Performance Communication Systems and Networking	International	Half Yearly	Electrical & Electronics	33	
33.	Journal of Industrial Pollution Control	International	Half Yearly	EVS	12	
34.	Journal of International Academy of Physical Science	International	Quarterly	Applied Science	02	
35.	Journal of Polymer Materials	International	Quarterly	Chemistry	08	
36.	Journal of South Asian Development	International	Half Yearly	Management	5	
37.	MIT International Journal of Computer science and Information Technology	International	Yearly	Computer Science	04	
38.	MIT International Journal of Electrical and Instrumentation Engg.	International	Half Yearly	Electrical	17	
39.	MIT International Journal of Electronics and Communication Engg.	International	Half Yearly	Electrical & Electronics	18	
40.	MIT International Journal of Mechanical Engineering	International	Yearly	Mechanical	03	
41.	Pollution Research	International	Quarterly	EVS	11	
42.	The International Journal of Culture Literature and Criticism	International	Half Yearly	English	21	

SHARAD  
ENCLOSURE  
JALPAIGURI

JB111

BILL/INVOICE

**SAI ASSOCIATES**Regd. Office - 200/85B Lala Ki Sarai (C.L.K. Nagar) Allahabad  
Ph. No. 9452367888, 9415283888Deals & Repair of All types of C.V. TV equipment  
& Electronic Welding Machines & E.P.B.X. Line TelephoneSold To  
M/S SHAMBHUNATH INSTITUTE OF  
Engg & TECHNOLOGY  
JHALWA ALLAHABAD

Book No. 1 Serial No. 38


Date: 04/01/2015

Order No.: 04/01/2015

Order Date:

Authorised Signatory  Prop.


Sl. No.	Description of Good	Qty.	Rates	Values
1.	I. P. CAMERA Dahua	1	4450	4450/-
2.	Wire (CAT-6) D-LINK	105	18	1890/-
3.	ADOPTER	1	170	170/-
4.	Instelation	1	150	150/-
Total				6660/-
Other Charges				/
Vat @				/
Sat @				/
G. Total				6660/-

Ledger No. 12  
Page No. 321  
Amount 6660/-  
Cheque No. 00979 dt 15-1-16  
A/c Name. 20102  
K K Tewari  
(K K Tewari)In Words Six thousand six hundred  
Sixty only

E. &amp; O.E.

Note: Subject to Allahabad Jurisdiction only. Payment by crossed cheque/DD  
and pay order is required. Inspect the goods immediately. Goods once sold  
will not be returned complaints if any must be intimated to us with in 48 hours of  
receipt of goods

For SAI ASSOCIATES

  
Authorised Signatory



212708111

BILL/INVOICE

# SAI ASSOCIATES

Regd. Office - 200/85B Lala Ki Sarai (C.L.K. Nagar) Allahabad  
Ph. No. 9452367888, 9415283888

Deals & Repair of All Types of C.V. Ty equipment  
& Electronic Weighing Machines & E.P.B.X. Line Telephone

Sold To SHAMBHUNATH INSTITUTE OF  
M/S Sam Engg. & Technology  
JHALWA, Allahabad.

Book No. 1 Serial No 36

Date: 09/12/2015

Order No.:

Order Date: 28/09/2015

Authorised Signatory

Prop.

Sl. No.	Description of Good	Qty.	Rates	Values
1.	32 CH NVR DAHUA 32 CH 2 SATA	1	36000/-	36000/-
2.	I. P. CAMERA	31	6000/-	1,86,000/-
3.	Power supply 12V 10Amp	5	1250	6250/-
4.	wire (CAT-6) D-Link	840 mts	18	15120/-
5.	Installation	31	150	4650/-
6.	Electrical Accessories			1200/-

Ledger No. 12

Page No. 321

Amount 249220/-

date 09/30/10/15

Name K. K. Tawar

(K. K. Tawar)

Total 2,49,220/-

Other Charges

Vat @

Sat @

G. Total

2,49,220/-

In Words Two Lac forty Nine thousand  
Two hundred Twenty only

E. & O.E.

Note: Subject to Allahabad Jurisdiction only. Payment by crossed cheque/DD and pay order is required. Inspect the goods immediately. Goods once sold will not be returned complaints if any must be intimated to us with in 48 hours of receipt of goods

For SAI ASSOCIATES


Authorised Signatory

BILL/INVOICE

# AI ASSOCIATES

gd. Office - 200/85B Lala Ki Sarai (C.L.K. Nagar) Allahabad  
Ph. No. 9452367888, 9415283888

Deals & Repair of All Types of C.V. Tv equipment  
& Electronic weighing Machines & E.P.B.X. Line Telephone


M/S SHAMBHUMATH INSTITUTE OF Engg & Technology JHALWA, Allahabad	Book No. <u>1</u> Serial No. <u>3</u>
	Date: <u>05/11/2015</u>
	Order No.:
	Order Date: <u>28/09/2015</u>
Authorised Signatory 	Prop.

Sl. No.	Description of Good	Qty.	Rates	Values
1	32 CH NVR DAHUA 2SATA	1	36000/-	36000/-
2.	I P Camera 1-3 Megapixel	14	6000	84000/-
3.	Power supply 12V 10Amp	2	1250/-	2500/-
4.	Adopter	1	170/-	170/-
5.	Wire (CAT-6 cable D-Link)	180 mts	18/-	3240/-
6.	Electrical Accessories			350/-
7.	Installation charges	14	150/-	2100/-
Total				1,28,360/-
Other Charges				
Vat @				
Sat @				
Total				1,28,360/-

In Words One Lac Twenty Eight Thousand Three hundred sixty only

E. & O.E.

Note: Subject to Allahabad Jurisdiction only. Payment by crossed cheque/DD and pay order is required. Inspect the goods immediately. Goods once sold will not be returned complaints if any must be intimated to us with in 48 hours of receipt of goods.

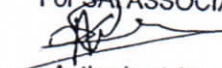For AI ASSOCIATES  
  
 Authorised Signatory

(K.K. Tewari)  
 9415283888





उन्नत भारत अभियान  
UNNAT BHARAT ABHIYAN

## उन्नत भारत अभियान UNNAT BHARAT ABHIYAN

शिक्षित भारत-स्वस्थ भारत- स्वच्छ भारत- स्वावलंबी भारत- सपन्न भारत

### Online Application for Participation

Welcome siet162 || Logout

Select Nature of Institute

Technical

Institution Details  
Participation Details

#### Participation Details

##### Nodal Faculty Details

Name of Nodal Faculty for Unnat Bharat Abhiyan

rakesh kumar sin

Contact No.

9336667242

Email ID

rksingh@siet.in

##### Basic Information

No. of students in college as on 31st December 2017

1346

No. of students excluding final year students

943

No. of faculty specialized in Rural Process & development issues

35

NIRF ranking of institution, if applicable

Select

Whether there is a separate Department for Rural Studies

No

Is rural visit a part of the curriculum?

No

Does the institution give any academic credit for rural study, awareness generation reporting and solution formulation

No

Is the institution motivated & willing to incur field expenses for visits to adopted villages on its own?

No

Whether the Institution has NSS unit?

No

Does the institution maintain interaction with Panchayat bodies or District Collectors?

Yes

##### Panchayat Details

Names of Panchayat

katahula

District

allahabad

Number of Village adopted so far

3

Village Adopted  
Names of Villages

Block

District

Save & Add new

Delete

Sl.No.

Name of Villages

Block

District



1

kahaula

kaurihar

allahabad



2

kotawa

kaurihar

Allahabad



3

dadampur

kaurihaar

Allahabad

Number of technologies developed for rural areas

4

Number of villages where technology solutions were deployed

2

Number of villages proposed to be adopted

0

Preview & Submit

UBA



उन्नत भारत अभियान  
UNNAT BHARAT ABHIYAN

शिक्षित भारत-स्वस्थ भारत- स्वच्छ भारत- ट्वावलवी भारत- सपन्न भारत



Online Application for Participation

Institution Details

Technical/Non-Technical  
Technical

Name of the Institution

SHAMBHUNATH INSTITUTE OF ENGG AND TECHNOLOGY , ALLAHABAD (Id: C-46683)

Contact No.  
7388098054

Address  
18A, Auckland Road, Civil Lines, Allahabad

Email ID  
rksingh\_rakesh@yahoo.com

Head Institution Details

Name of Head of Institution  
Dr. Anshuman Srivastava

Contact No.  
9336667242

Email ID  
mail@siet.in

Nodal Faculty Details

Name of Nodal Faculty for Unnat Bharat Abhiyan  
Dr Rakesh kumar singh

Contact No.  
7388098054

Email ID  
rksinghrakesh@yahoo.com

Basic Information

No. of students in institute/university/college as on 31st December 2017  
1336

No. of students excluding final year students

343

No. of faculty specialized in Rural Process & development issues

35

NIRF ranking of institution, if applicable

None

Whether there is a separate Department for Rural Studies

No

Is rural visit a part of the curriculum?

Yes

Does the institution give any academic credit for rural study, awareness generation reporting and solution formulation

No

Is the institution motivated & willing to incur field expenses for visits to adopted villages on its own?

No

Whether the Institution has NSS unit?

No

Does the institution maintain interaction with Panchayat bodies or District Collectors?

Yes

Panchayat Details

Names of Panchayat

j

District

Number of village adopted so far

0

Number of technologies developed for rural areas

0

Number of villages where technology solutions were deployed

0

Number of villages proposed to be adopted

0

Stamp: DEPARTMENT OF RURAL STUDIES, UBA

Rishabh Mishra - 9889529474

SHAMBHUNATH INSTITUTE OF ENGINEERING AND TECHNOLOGY

Jhalwa, Allahabad

Date: 06-07-2018

Notice

All the faculty members and students are hereby informed that there is a link for feedback of faculty and students in AICTE Web portal. The link is also available in College Web site i.e. [www.sietan.org](http://www.sietan.org)

Director

Admission Enquiry

Featured Links

- AICTE Feedback
- Information Brochures 2017 E-Magazines
- Clubs @ SGI Resourcess for Students
- Portal College Login
- AICTE APPROVALS

Our Patrons



President's Message

Education is a critical input of human resource development and is essential for the country's economic growth. Let us not forget where there is no vision there is no growth. Engineering and technology strengths are the dynamic tools for vision realization. We want to grow and develop in the areas of Information Technology, Biotechnology and Management studies and impart training besides promoting research...

Read More >



Secretary's Message

Constantly ranked as one of the top engineering institutions in Uttar Pradesh, Shambhunath Institute of Engineering & Technology is now on it's ninth year with great success as a premier technical and professional institution. It has emerged as one of the most preferred institutes of Engineering, Management & Pharmacy. The campus in itself is expanded over a large area. It is big and well-built, very well protected and has been planned in...

Read More >

Read More >

every year

Visitor's Diary



Dr. Robert C. Richardson  
 Noble Laureate

The infrastructure and quality in SIET is what students long for. I am sure that the students who are studying here would be getting a lot insight apart from bookish knowledge. Best wishes to SIET and its students.

Thought of the Day

Today's Quote  
 In fair weather prepare for foul.  
 Thomas Fuller

Academic Calender

View All

*[Handwritten signature]*





AKTU CODE : 162  
An ISO 9001:2008 Certified Institute

SHAMBHUNATH INSTITUTE OF ENGINEERING & TECHNOLOGY (SIET)

(Approved by AICTE, New Delhi & Affiliated to Dr. A.P.J. Abdul Kalam Technical University, Lucknow)

Ref.:

Date: 22/03/2018

UNDERTAKING

I hereby undertake that we in the process of Barrier Free Environment of the campus and by the latest of June 2018 our campus will be Barrier Free. At present neither students nor the faculty/staff is physically handicapped.

  
Secretary

Uttam-221012 Ph: 8081131790  
Development & Activity  
Allahabad-211001



SECRETARY



AKTU CODE : 162  
An ISO 9001:2008 Certified Institute

**SHAMBHUNATH INSTITUTE OF ENGINEERING & TECHNOLOGY (SIET)**

(Approved by AICTE, New Delhi & Affiliated to Dr. A.P.J. Abdul Kalam Technical University, Lucknow)

Date: 26.3.18

To,  
The Manager,  
Hind Elevators Private Limited  
U-7, Sangam Place, Civil Lines,  
Allahabad-01

**Subject : Purchase order for erection of one no. 8 passenger lift at our institute.**

Dear Sir,

As per your quotation 9052/HEPL/0A/QTN/01/2018 dated: 25-3-2018 for erection of one no. 8 passenger lift we are pleased to place an order, the terms & conditions are as given below:

SHORT SPECIFICATION	RATE/LIFT	NOS.	TOTAL VALUE
As per your quotation detailed in Annexure IA	Rs 8,40,000/-	ONE	Rs. 8,40,000/-

**AMOUNT : RUPEES EIGHT LAKH FORTY THOUSAND ONLY.**

**TERMS OF PAYMENT :**

1. 40% of the contract value shall be payable with your acceptance.
2. 50% of the payment shall be payable to us, at the time of Intimation of material is ready for Dispatch. 10% of the contract value shall become due when the lift installation is completed.
3. The LIFT installation shall not be considered the property of the owner unless full and final Payment is made to us.
4. Payment shall be in the form of Demand Draft at Allahabad in favour of Hind Elevators Pvt. Ltd only, Punjab National bank civil lines branch A/c No:0012002100507662 RTGS No: PUNB0001200

**NOTE: GST AS APPLICABLE SHALL BE CHARGED EXTRA.**

**Address of site.**

Shambhunath Institute of Engineering & Technology, Jhalwa, Allahabad.

You are requested to install the above lift with in two months.

Order received  
*[Signature]*

*[Signature]*

*[Signature]*

Authority signatory  
SHAMBHUNATH INSTITUTE OF  
ENGINEERING AND TECHNOLOGY  
JHALWA-ALLAHABAD-211012



AKTU CODE : 162  
An ISO 9001:2008 Certified Institute

**SHAMBHUNATH INSTITUTE OF ENGINEERING & TECHNOLOGY (SIET)**

(Approved by AICTE, New Delhi & Affiliated to Dr. A.P.J. Abdul Kalam Technical University, Lucknow)

Ref.:

Date: 31.3.18

To,


The Manager,  
Union Bank of India  
Jhalwa, Allahabad

**Subject : Amount transfer from S.I.E.T. account no. 002 to Party account.**

Dear Sir,

Please RTGS Rs. 5,00000/- (Five Lakh Only) from S.I.E.T. accounts no. 630702010000002 to party account as per details given below:

List of transfer amount from SIET a/c no.002 to Party a/c					
Sl. No	Name of Party (A/c Holder)	A/c No.	IFSC CODE	Amount	Remark
1.	Hind Elevators Pvt.Ltd.	0012002100507662 PNB Civil Line Alld.	PUNB0001200	5,00000/-	Supply of Lift
	Total			5,00000/-	

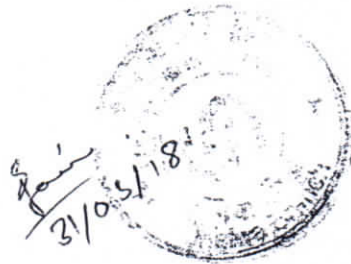

*K.K. Tewari*  
(K. K. Tewari)  
Secretary


**HIND ELEVATORS PRIVATE LIMITED**

U-7, SANGAM PLACE, CIVIL LINES,  
ALLAHABAD-01  
PH:0532-2561315

---

**TO WHOM SO EVER CONCERN**

This is to certify that as per the order received from Shambhunath Institute of Engineering and Technology, Jhalwa, Allahabad dated 26/03/2018, I am hereby assure you that I will complete the total Installation of the lift as per specification mentioned in the quotation/ Order maximum on 25/05/2018.

  
For, HIND ELEVATORS PVT. LTD.



## HIND ELEVATORS PRIVATE LIMITED

U-7, SANGAM PLACE, CIVIL LINES,  
ALLAHABAD-01  
PH:0532-2561315

---

9052/HEPL/0A/QTN/03/2018

TO,

25.03.2018

M/S. SAMBHUNATH INSTITUTE OF  
ENGINEERING & TECHNOLOGY  
CHAK DADAN PUR  
JHALWA , ALLAHABAD.

Kind Attn.: Mr. R.K. Singh  
Mob.:91-9336667242

**SUBJECT :- ERECTION OF ONE NO. 8 PASSENGER LIFT AT YOUR SITE**

Dear Sir,

With reference to the discussions held with you/your good self we are pleased to quote Our most competitive techno-commercial offers against your subject requirement.

Two copies of the offer have been enclosed with following. Annexures putting forth all technical and commercial details as under,

ANNEXURE-I	: Technical details and specifications.
ANNEXURE-II	: Price part and condition of contract.
ANNEXURE-III	: Details of preparatory works to be carried out by the client for the execution of the contract.

We have team of seasoned and dedicated Engineers with rich experience of more than three decade in the principals of lift technology engaged in supply and installation of lifts in addition to modernization and renewing of lifts.

**Our offer is valid for your acceptance for 30 days after which it will stand withdraw automatically, unless reconfirmed by us.**

Kindly return the second copy of this offer duly counter-signed as token of your acceptance to enable us to process further in the matter.

We trust you will find the offer in line with your requirement. However, it further information clarifications is required, it shall be furnished with pleasure.

Thanking you for your kind attention and looking forward to receive your favourable response with assurance of timely and guaranteed compliance

For, HIND ELEVATORS PVT.LTD.

## HIND ELEVATORS PRIVATE LIMITED

U-7, SANGAM PLACE, CIVIL LINES,

ALLAHABAD-01

PH:0532-2561315

---

### BRIEF TECHNICAL SPECIFICATIONS OF HIND ELEVATORS

MACHINE consist of worm gear, worm wheel with rim specially designed lift duty motor with low starting current and high starting torque all coupled to ensure a vibration free running of gear at highest efficiency with longer life-work wheel and work rim in bush bearings to achieve smooth operation of gear. Automatic lubrication of all internal bearings/bushes and easy access to all parts is provided to facilitate maintenance service. A flywheel is provided to move the car manually whenever required.

BRAKE, car fixtures, car frame, door operation, car and counter weight guides, counter weight, suspensions, ropes, car safety devices, buffers, terminal & ultimate limit switches, electro mechanical lock, counter board, lubricators, operation devices, electric cable wiring supplied and installed by us is of standard design confirming to following Indian Standards.

1. IS : 4666- 1980 i.e. Specifications for electrical passenger lift.
  
2. IS : 1860- 1980 i.e. Code of practice for installation, operation and Maintenance of electric passenger lifts.
  
3. IS : 3534-1978 i.e. Put line dimensions for electric lifts.



# HIND ELEVATORS PRIVATE LIMITED

U-7, SANGAM PLACE, CIVIL LINES,  
ALLAHABAD-01  
PH:0532-2561315

## ANNEXURE-IA

### TECHNICAL DETAILS& SPECIFICATIONS

NO. OF LIFTS.	:	ONE
TYPE/CAPACITY	:	8 PASSENGER . 544 KGS.
SPEED	:	ONE METERS PER SECOND
TRAVEL	:	16 METERS (APPROX) (G+3)
STOPS & OPENING	:	4 STOPS & 4 OPENINGS (ALL SAME SIDE)
OPERATION	:	MICROPROCESSOR CONTROL WITH ARD
CAR ENCLOSURE	:	STAINLESS STEEL CABIN WITH FULL WIDTH AND HALF HEIGHT MIRROR DIFFUSED FLUORSCENT LIGHTING, PRESSURE FAN WITH GRILL, PVC FLOORING.
CAR SIZE	:	1350MM (WIDE) X 1150 MM (DEEP)X 2200 MM (HIGH)
CAR DOOR	:	STAINLESS STEEL CENTRE OPENING AUTO DOOR CLEAR OPEING 800 MM (WIDE) X 2000 MM (HIGH).
HOISTWAY DOOR	:	STAINLESS STEEL CENTER OPENING AUTO DOOR CLEAR OPEING 800MM (WIDE) X 2000 MM (HIGH).
HOISTWAY REQ	:	1700MM (WIDE) X 1550 MM (DEEP)
PIT & OVERHEAD	:	1600 MM & 4800 MM.
MACHINE ROOM	:	4000 MM (WIDE) X 4000 MM (DEEP) X 2100 MM (HIGH)
POWER SUPPLY	:	415 Volts, 3 Phase, 50 Hz. A.C.
SPECIAL FEATURES	:	FULL LENGTH DOOR SENSOR, OVERLOAD, AUTOMATIC RESCUE DEVICE (ARD), LANDING PUSH BUTTON DIGITAL POSITION INDICATOR IN STAINLESS STEEL PLATES, CAR OPERATING PANEL IN STAINLESS STEEL. BATTERY OPERATED ALARM BELL, EMERGENCY LIGHT WITH BATTERY BACK-UP.
GENERAL	:	MACHINE, MOTOR, CONTROLLER, GOVERNOR, RAIL, GUIDES, CARFRAME, SAFETY, COUNTER WEIGHT, SPRING BUFFERS, ROPES, HOISTWAY INTERLOCKS, TRAVELING CABLES, DOORS, TUBELIGHTS AND WIRING ETC. WILL BE PROVIDED.



**HIND ELEVATORS PRIVATE LIMITED**

U-7, SANGAM PLACE, CIVIL LINES,

ALLAHABAD-01

PH:0532-2561315

**ANNEXURE-II**

**PRICE PART & CONDITIONS OF CONTRACT**

SHORT SPECIFICATION	RATE/LIFT	NOS.	TOTAL VALUE
As detailed in Annexure IA	Rs 8,40,000/-	ONE	Rs. 8,40,000/-

**AMOUNT : RUPEES EIGHT LAKH FORTY THOUSAND ONLY.**

**TERMS OF PAYMENT :**

1. 40% of the contract value shall be payable with your acceptance.
2. 50% of the payment shall be payable to us, at the time of Intimation of material is ready for dispatch.
3. 10% of the contract value shall become due when the lift installation is completed.

The LIFT installation shall not be considered the property of the owner unless full and final Payment is made to us.

Payment shall be in the form of Demand Draft at Allahabad in favour of Hind Elevators Pvt. Ltd only, Punjab National bank civil lines branch A/c No:0012002100507662 RTGS No: PUNB0001200

**NOTE: GST AS APPLICABLE SHALL BE CHARGED EXTRA.**



## **HIND ELEVATORS PRIVATE LIMITED**

U-7, SANGAM PLACE, CIVIL LINES,  
ALLAHABAD-01  
PH:0532-2561315

---

### **DELIVERY SCHEDULES**

We shall be completing your job by **25<sup>th</sup> May 2018**. The contract execution schedule shall from the receipt of technical and commercially clear order in all respects along with stipulated advance payment of 40%.

In case of following conditions "HIND ELEVATORS PVT .LTD" should not be held responsible for the delay in execution of Contract.

- (a) If the payment terms are not observed.
- (b) If the final building drawing giving complete details of Elevator well, machine room and pit etc., are not furnished to us in the stipulated period of time.
- (c) If site as per our G.A., Drawing duly approved is not handed over to us in stipulated period of time.
- (d) If 3 phase power supply along with double earthing, etc. is not provided.
- (e) If formalities are delayed due to non-payment of license fees, etc., of if necessary technical details are missing.

### **FORCE MAJEUR CLAUSE**

We shall be under no our part is prevented or delayed in whole or in part due to any of the cause beyond our reasonable control including but not limited to war (whether declared or not), invasion, acts of foreign enemy, hospitality, act of public enemy, acts of omission of the purchaser acts, order of embargoes of civil or military authorities, riots, civil commotion, labour disturbances, strike layoffs, lockouts, and factory shutdown at our works or at the works of suppliers mutiny, insurrection, rebellion, revolution, sabotage accidents, fires flood, explosion, earthquake, epidemics, quarantine restrictions and/or directives or any central, import to other statutory restrictions, failure/restrictions of power supply, inability, to obtain labour, manufacturing facilities, components or raw materials.

### **JURISDICTION**

The contract is deemed to be concluded at Allahabad and only Courts in the place shall have jurisdiction in case of any dispute.

## **HIND ELEVATORS PRIVATE LIMITED**

U-7, SANGAM PLACE, CIVIL LINES,  
ALLAHABAD-01  
PH:0532-2561315

---

### **MAINTENANCE**

FREE MAINTENANCE SERVICE FOR 12 MONTHS WILL BE GIVEN FROM THE DATE ELEVATOR IS COMPLETED AND OFFERED FOR INSPECTION.

The date of commencement of this service will remain unchanged irrespective of any delay in building completion, availability of permanent power supply, inspection, taking over or commencing use of the lift.

The material and workmanship of the apparatus furnished by us under this contract is guaranteed for a period one year from the date of completion and we will make good any defects not due to ordinary wear and tear or to improper use or cure which may develop during the guaranteed period.

### **CANCELLATION OF CONTRACT**

Client may cancel the contract subject to payment of following compensation to us.

1. 40% of contract value if order is cancelled before approval of drawings.
2. 50% of contract value if order is cancelled after approval of drawing but before our intimation of material being ready for dispatch.
3. 90% of contract value including all duties taxes/levies and price variation if order is cancelled after dispatch of material but before installation of elevator/s.

### **TERMINATION OF CONTRACT**

In the event of failure/neglect of client to take delivery of materials and/or offer the site for erection of the elevator/s with in the agreed time, HIND ELEVATORS PVT.LTD.. May treat this contract determined and advance paid if any, shall be forfeited. In case, however, HIND ELEVATORS PVT.LTD. has supplied materials without receipt of advance from the client and subsequently there is termination of contract. HIND ELEVATORS PVT.LTD. shall be entitled to recover the amount due for material supplied as per terms of payment for which HIND ELEVATORS PVT.LTD. shall have lien over the material so supplied.

## HIND ELEVATORS PRIVATE LIMITED

U-7, SANGAM PLACE, CIVIL LINES,  
ALLAHABAD-01  
PH:0532-2561315

### ANNEXURE-III PREPARATORY WORKS

You will have to provide the following at your cost.

1. To furnish within two weeks (or sooner if required) from the date of acceptance of this proposal and your building drawings.
2. To furnish and install mild steel rolled section channel/joints for fixing guide brackets in the lift shaft & machine room if required, as per our design.
3. To furnish a lift pit of proper and statutory depth below the lowest landing and if required, suitable drains and water proofing. In addition, a steel ladder should be furnished for access to the pit.
4. To furnish a properly lighted and ventilated fireproof machine room of sufficient size to accommodate our equipment.
5. To furnish and install the necessary lift shaft doorframe and architrave.
6. To do all painting except of lift material.
7. To furnish required power at the machine room terminating in suitable main switches for power and light circuits with circuit breakers, lightning arresters suitable earthing leads to machine room and other electrical protective devices necessary to meet statutory lift code requirement. Also provide lights arrangement in the middle of hoistway.
8. to furnish during the erection of lifts, 3 phase, 415 volts, 50 cycle, AC Electric power Supply to provide illumination and for operation of tools and hoists, if required, and current for starting, testing and adjusting the lift.
9. To pay all fees/expanses incurred in obtaining licenses/permits/certificates to run the elevator, if required.
10. To provide suitable weatherproof lockup storage accommodation for the lift materials at ground floor level near the lift shaft.
11. To do all the scaffolding in the hoistway and to remove the same thereafter.
12. To provide a continuous still bearing area for each Hoistway constructions as to secure a charge and support for each still.
13. To provide adequate safety and security measures to prevent any damage, theft or pilferage of material during storage, erection period and until the installation is handed over. To guard & protect lift, machine room & hoisting hook.

Accepted and signed by both parties as a valid contract binding on both parties.

For & behalf of purchaser

For, HIND ELEVATORS PVT.LTD.

Signature & Designation

Signature & Designation

DIRECTOR  
SHARMA  
ENGINEERING  
JHANSI  
INSTITUTE OF  
ALLAHABAD-211012

[THIS IS COMPUTER GENERATED]

Page 7

ALL DIMENSION ARE IN MM., UNLESS OTHERWISE SPECIFIED.

CLIENT'S NAME AND ADDRESS	SHAMBHUANTH INSTITUTE OF ENGG. & TECH.		
SITE OF INSTALLATION	JHALWA, ALLAHABAD		
ARCHITECT	-		
ESTIMATE NO. :- DATE :-			
CLIENT'S APPROVAL	THIS ARRANGEMENT AND SUPPLIMENT NOTES APPROVED-----DATE----- HOISTWAY SIZES GUARANTEED PLUMB WITHIN $\pm$ 25 MM OF FIGURES SHOWN SIGNED-----,DATE-----		
RECORD OF CLIENT'S DRAWING	ALL DIMENSIONS ARE OBTAINED FROM SITE/ARCHITECTS DRG.		

SCHEDULE OF LOAD DATA		TYPE OF LIFT	
DESCRIPTION	LOAD IN KGS.	PASSENGER	
RATED LOAD	544	CAPACITY	
CAR & CAR FRAME	1312	KGS.	PERSONS.
CWT. BALANCE	1040	544	8
M/c & M/c FOUNDATION	650	POWER SUPPLY A.C. 415 VOLTS 3 PHASE 4 WIRE 50 HZ. LIGHT SUPPLY A.C 220/240 volts	
TOTAL	3546		
SPEED:- 1.0 M/Sec			


QTY.	DESCRIPTION	ITEM NO.	MATERIAL	DRG. NO.	SIZE	REMARKS	CODE NO.
	NAME DATE						
DRN.	TJK 28-03-18						
CHD.	TJK 28-03-18						
APPD.	TJK 28-03-18						
Tolerances as per IS 2793 Unless Stated Otherwise		S.No.	REVISION	DRG. NO.			
HIND ELEVATORS PVT.LTD		TITLE		1 OF 8		ASSY NO.	
		CLIENT'S SPECIFICATION					



ALL DIMENSION ARE IN MM, UNLESS OTHERWISE SPECIFIED.

CLIENT TO PROVIDE FOLLOWING ITEMS PER ELEVATOR

1. The machine room should be bigger than the lift shaft as shown in the drawing, with good cross ventilation for the equipment. The windows should have protection to prevent rainwater from entering into the machine room provided with louvers or with weather shade. An exhaust fan should be fitted if required
  2. Suitable access to the machine room should be provided as per the I.S.I. code and the Bombay Lift Act. The dimension for such access is shown in the drawing.
  3.
    - a) Independent 3 phase 4 wire 415 volts power supply, to the machine room main switch and independent 220 volts power supply, to the machine room main switch for each lift of adequate capacity coming directly, from the meter board supply with separate two earthing wires, to be provided for testing and putting the lift in working condition.
    - b) 220 volts light points, along with a 3 pin plug and switch to be provided in hoistway
    - c) A light point & a 3 pin plug point should also be provided in the lift pit and the machine room as per the Bombay Lift Act.
    - d) Client to provide Earth Leakage Circuit Breaker for lift duty motors as per I.E. Rule 61 A.
    - e) E.L.C.B. to be connected to the 415 volts main line in the lift machine room, in front of the 415 volts iron clad 3 phase main switch.
    - f) Supply Meter required: 3 phase, 4 wire type of adequate capacity.
    - g) 415 volts and 220 volts main lines to be provided in armoured cable through lift shaft only.
  4.
    - a.) 250X125 mm. R.S. Joist length as req. by site, 3 nos. per lift for fixing lift machinery
    - b.) (250x125) mm. R.S. Joists 1960 mm. long each 3 nos. per lift for machine foundation
  5. M.S. Channels, or equivalent, R.S. joists, in between two lifts in a common shaft, for fixing guide brackets.
  6. To provide partition walls between twin lift shaft from bottom to top / from pit level to ground floor level.
  7. IT IS VERY IMPORTANT TO MAINTAIN THE PLUMB LINE OF THE CONSTRUCTION FROM TOP TO BOTTOM OF THE LIFT SHAFT, SPECIALLY ON FRONT SIDE OF LANDING WALL.
  8. VERY IMPORTANT: ALL DOOR FRAMES MUST BE EXACTLY IN PLUMB LINE AND FLUSH ONE ABOVE THE OTHER, AND SQUARE WITH THE LIFT SHAFT ALSO INTERNAL DIMENSIONS OF DOOR FRAMES SHOULD BE MAINTAINED EXACTLY TO OUR REQUIREMENTS.
  9.
    - a) Teak wood door frames to be provided, and installed as shown in the drg. & with the following facilities:
    - b) Hold fast three nos. on each side of the vertical posts of dimension (5 x 25 x 150)mm. and securely fitted by (6 x 40) mm. coach screws
    - c) Slots for fixing the electro - mechanical locks to be provided in door frames. The dimensions of the slot is shown in the drawing.
    - d) Door frames to be fixed in presence of our erector.
  10. Providing wooden supports (75 x 75 x length as per shaft width) 3 Nos. to our erector for Template support.
  11. The steel sections shown in our drawing should be provided. However, if they are not available, the next higher size in metric section should be provided.
  12. A suitable dry, and safe room for storing materials, and tools should be given before starting and up to the completion of erection.
  13. The packing materials remain the property of the firm.
  14. Scaffolding sand cement, concrete as required by our erector at site to be provided
  15. POCKET HOLES FOR CAR AND COUNTER WEIGHT GUIDE BRACKETS AND LANDING PUSH BUTTON BOXES AS PER MARKING GIVEN BY OUR ERECTOR BE PROVIDED.
  16. A fixed vertical iron ladder in pit extending 760 mm. above the sill of lowest landing as shown in the drawing. This ladder is to be provided in case the pit depth is more than 1500 mm.
  17. To cast machine room foundation as per drawing and pit buffers as required by our Erector at site.
  18. ALL HOLES GIVEN IN OUR DRAWING FOR PASSING OF ROPES AND CONDUITS IN THE MACHINE ROOM FLOOR SLAB AS WELL AS FOR GUIDE SUPPORT FIXTURES IN THE LIFT SHAFT MUST BE CAST AS PER CORRECT MEASUREMENTS TO AVOID BREAKING AND DAMAGING THE REINFORCEMENT.
  19. #25 mm HOOK TO BE PROVIDED STRONG ENOUGH TO WITHSTAND A SUSPENDED LOAD OF 1000 Kgs. AT ABOVE DIAGONAL CENTER OF THE MACHINE.
  20. THE MACHINE ROOM SLAB TO BE HEAVILY REINFORCED TO TAKE THE DEAD LOAD OF 2612 Kgs. AND CORRESPONDING IMPACT LOAD
- (X) MARKED CLAUSES ARE NOT APPLICABLE.


QTY.	DESCRIPTION		ITEM NO.	MATERIAL	DRG. NO./SIZE	REMARKS	CODE NO.
	NAME	DATE					
	DRN. TJK	28-03-18					
	CHD. TJK	28-03-18					
	APPD. TJK	28-03-18					
	Tolances as per IS 2768 Unless Stated Otherwise						
			S.No.	REVISION			
<b>HIND ELEVATORS PVT.LTD</b>			TITLE <b>NOTES FOR CLIENT</b>		DRG.NO. <b>2 OF 8</b>		
					ASSY.NO.		

ALL HARDWARE SHOULD BE PASSIVATED UNLESS OTHERWISE SPECIFIED.



ALL DIMENSION ARE IN MM, UNLESS OTHERWISE SPECIFIED.


1. Size of the machine room	3000 W x 3000 D x 2400 Ht.
2. Height of the machine room above platform	2200
3. Space around machine	F=1200,B=150,L=1200,R=150
4. Space around controller	Directly mounted on the wall
5. Machine room door opening	910 W x 2135 Ht.
6. Arc of contact	160'
7. Car run by	380
8. Top clearance	1500
9. Bottom clearance when lift car rests on buffers	875
10. Size of pit	1800 W x 1800 D x 1500 Ht.
11. Type of enclosure	150 MM. R.C.C. WALL
12. Car guide size	(82X65X9) MM. 'T' SECTION
13. Cwt. guide size	(50X50X6) MM. 'T' SECTION
14. Size of car & finish	1350 W x 1150 D x 2300 Ht./ SSHL FINISH
15. Area of car	1.6 SQ. METER
16. Capacity of car & Speed	8 Passenger/544 Kgs.-1.0 M/Sec
17. Size of landing Door	800 W x 2000 Ht.
18. Space between car & shaft wall	F=62,B=365,L=200,R=200
19. Landing Door/s-Car Door	ALL FLOOR LANDING DOOR SSSL 304 FINISH & CAR DOOR SSSL FINISH AUTO CENTER OP FERMATOR TYPE
20. Types of Control operations	Micro.V3F-SIMPLEX Collective
21. Size of main ropes	6x19 $\phi$ 13 & WT.= 0.8 KG/M.
22. No. of ropes	4 Nos.
23. Size of the main beam	FLAT TYPE MACHINE
24. Independent entrance from top lift landing	Provided
25. No. of floors	B+Gr.+3 Upper floors only(5 Steps 5 Openings)
26. Height of the building	20 Mtrs.
27. Signals	CPI/HPI/Batt.Op. Emer.Light & Bell/Door Open Bell/Auto fan off
28. Load of motor H.P. /K.W.	7.5 HP/ 1000 RPM
29. E.L.C.B. Provide or not	Provided/Yes
30. Independent shaft for fire lift	Provided
31. Speed of car for fire lift	1.0 Mtrs./Sec
32. TYPE OF CONTROL	FULL COLLECTIVE WITH A.R.D.
33. MAIN PULLEY DIAMETER	$\phi$ 530 MM.
34. DIAVETAR PULLEY DIA	$\phi$ 270 MM.
35. P8	3150 KG
36. P9	1980 KG

QTY.	DESCRIPTION	ITEM NO.	MATERIAL	DRG. NO./SIZE	REMARKS	CODE NO.
	NAME DATE					
DRN.	TJK 28-03-18					
CHD.	TJK 28-03-18					
APPD.	TJK 28-03-18					
<small>Reference as per IS 2796 Unless stated otherwise</small> 		S.No.	REVISION			
<b>HIND ELEVATORS PVT.LTD</b>		TITLE			DRG.NO.	
		GENERAL NOTES			3 OF 8	
					ASSY.NO.	

ALL HARDWARE SHOULD BE PASSIVATED UNLESS OTHERWISE SPECIFIED.

JHLL

ALL DIMENSION ARE IN MM, UNLESS OTHERWISE SPECIFIED.

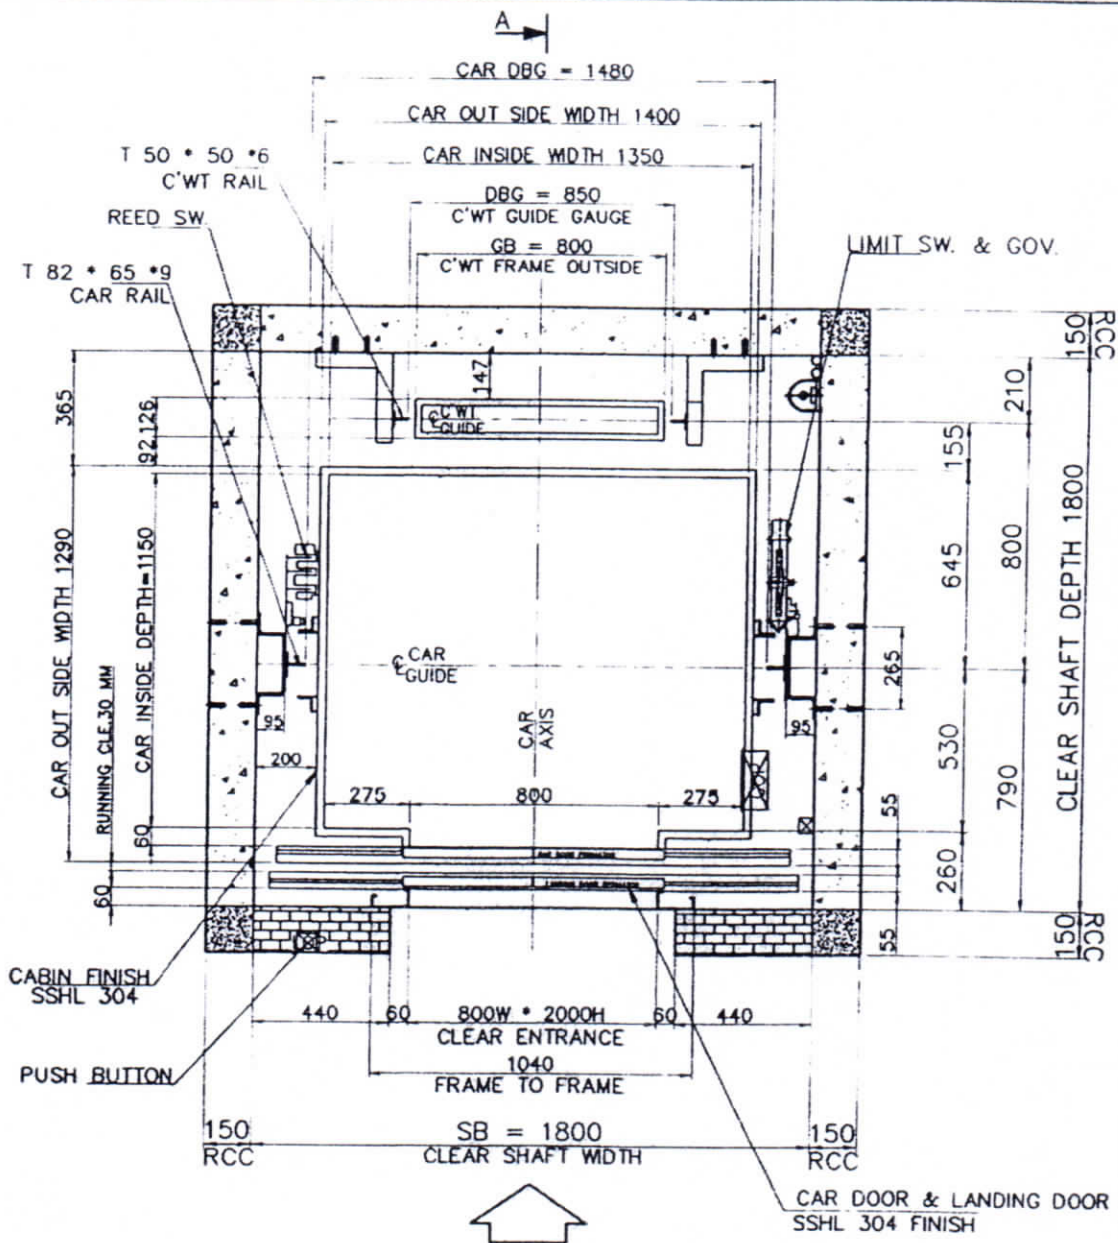

ELEVATOR SHAFT & CAR PLAN


CLIENT-	SHAMBHUANTH INSTITUTE OF ENGG & TECH.
SITE -	JHALWA, ALLAHABAD

QTY.	DESCRIPTION	ITEM NO.	MATERIAL	DRG. NO./SIZE	REMARKS	CODE NO.
	NAME	DATE				
DRN.		28-03-18				
CHD.		28-03-18				
APPD.		28-03-18				
Tolerances as per IS 2700 Unless Stated Otherwise						
<b>HIND ELEVATORS PVT.LTD</b>		TITLE	PLAN OF THE LIFT SHAFT		DRG.NO.	4 OF 8
				REVISION		ASSY.NO.


ALL HARDWARE SHOULD BE PASSIVATED UNLESS OTHERWISE SPECIFIED.

ALL DIMENSION ARE IN MM UNLESS OTHERWISE SPECIFIED.

ALL HARDWARE SHOULD BE PASSIVATED UNLESS OTHERWISE SPECIFIED.

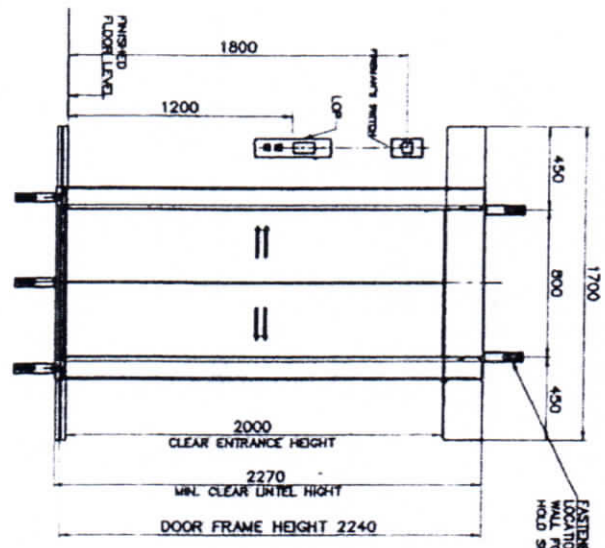

FASTENERS OF SAME LOCATION IN LINTEL OR FRONT WALL FOR FIXED BRACKETS TO HOLD SHAFT DOOR HEADER

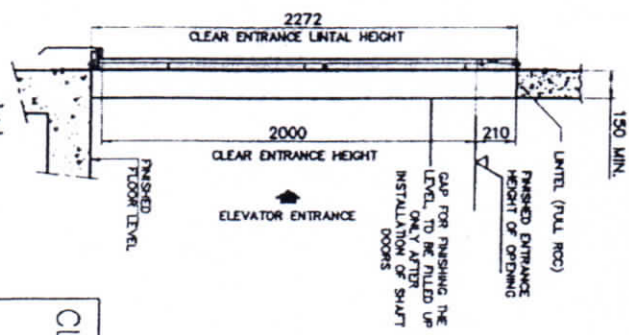


CLIENTS APPROVAL

FOR SIGNATURE OF SEAL

NOTE :

Dimensions should be checked by installation engineer, priors to submitting this drawing to the client. This drawing is suitable for 2000 mm clear Ent. height.

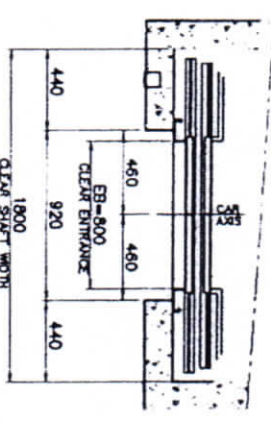

SS CENTER OPENING - AUTO DOOR


NOTE : PLEASE ENSURE THAT LINTEL IS CONSTRUCTED, AS SHOWN IN OPTION A. THE IMPORTANT PART IS RCC CONSTRUCTION IS REQUIRED AT LOCATION WHERE FASTENERS ARE FIXED.

QTY.	DESCRIPTION	ITEM NO.	MATERIAL	DRG. NO./SIZE	REMARKS	CODE NO.
1	HIND ELEVATORS PVT.LTD					
1	DOOR FRAME MTG DETAILS					
1	ACO DOOR					





ALL DIMENSION ARE IN MM, UNLESS OTHERWISE SPECIFIED.

ALL HARDWARE SHOULD BE PASSENVATED UNLESS OTHERWISE SPECIFIED.

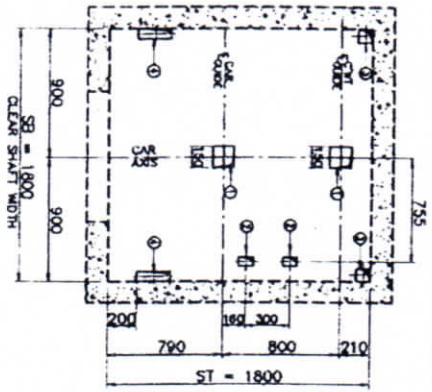

- ① 150 X 150 FOR CAR & CWT ROPE
- ② 75 X 75 FOR SPEED GOVERNOR ROPE
- ③ 100 X 100 FOR PHASE WRES
- ④ 75 X 230 FOR HARNESS

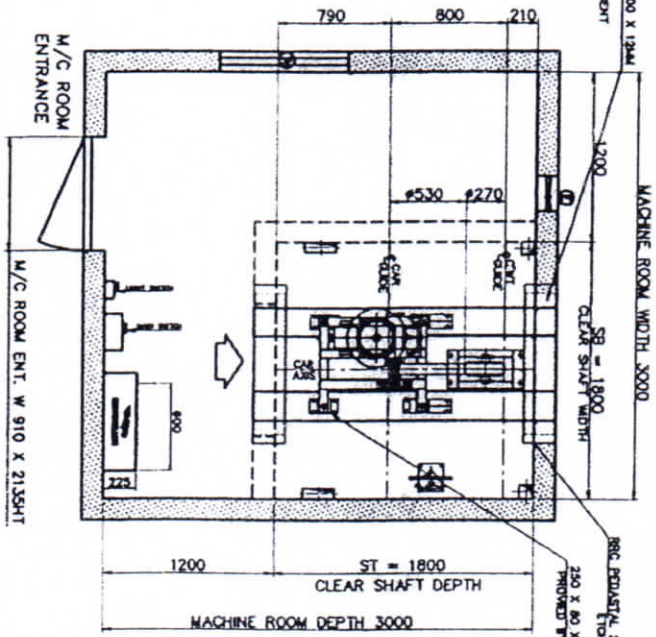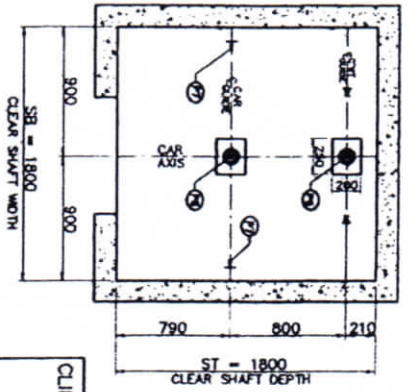

Attention :  
 Non authorized people are not allowed to enter and use the elevator machine room.  
 Non elevator related components should not be installed either in the machine room or in the elevator shaft.  
 All measurements are for finished masonry work, unless otherwise specified.  
 The measurements refer to the upper edge of the finished floor.  
 The architectural work must be carried out according to our plan.

BE FLOOR DETAILS

DIRECTOR

TH INSTITUTE OF TECHNOLOGY  
 PUNE  
 SHRI. VIKRAM K. SHARAD, 21/07/20

CLIENT'S APPROVAL

SIGNATURE & SEAL

Load P7 in case of operation of the safety gear.

QTY.	DESCRIPTION	ITEM NO.	MATERIAL	DRG. NO./SIZE	REMARKS	CODE NO.
P4	4500 N					
P3	4750 N	P9	18900 N			
P2	6850 N	P8	23900 N			
P1	7350 N	P7	90000 N			
		R1	12100 N			

HIND ELEVATORS PVT.LTD



MACHINE ROOM PLAN  
 POCKET HOLE MARKING ON SLAB  
 & DYNAMIC LOAD TABLES

6 OF 8

ALL DIMENSION ARE IN MM, UNLESS OTHERWISE SPECIFIED.


ALL HARDWARE SHOULD BE PASSIVATED UNLESS OTHERWISE SPECIFIED.

# SCAFFOLDING

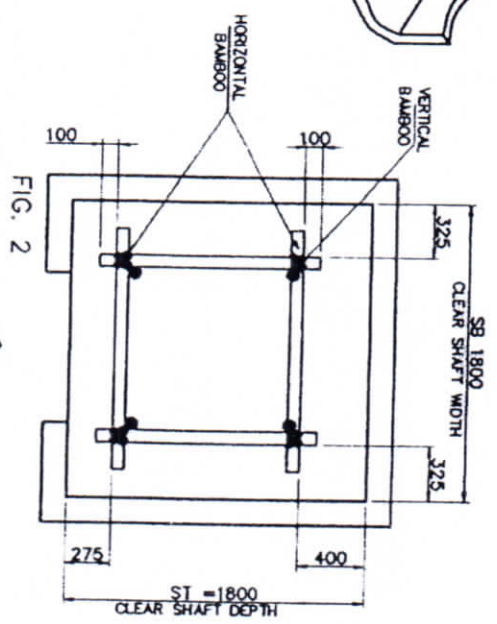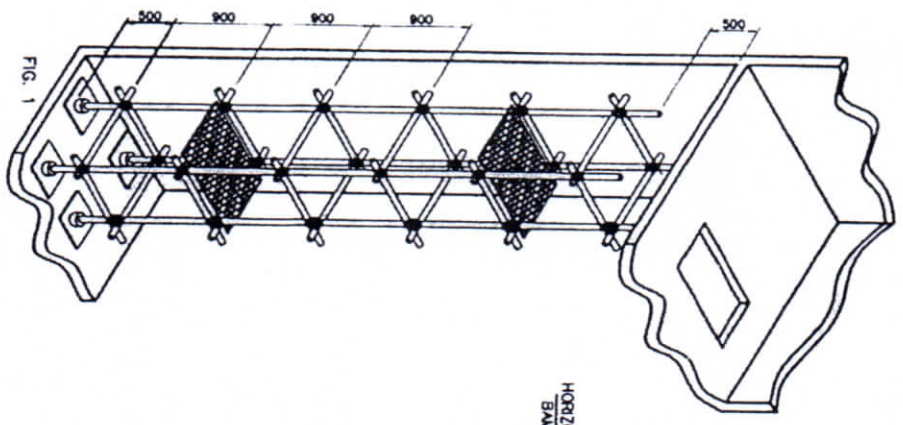

SHAFT PLAN

## SCAFFOLDING DETAILS (TO BE PROVIDED BY CLIENT)

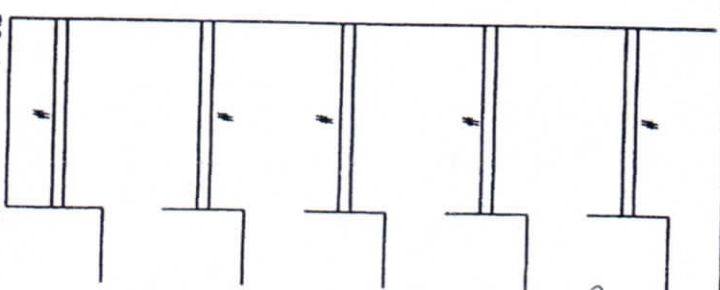





CLIENT'S APPROVAL  
SHAMSHUJAN INSTITUTE OF  
ENGINEERING AND TECHNOLOGY  
JHANSI, U.P. INDIA  
SIGNATURE SEAL

**NOTE:-**

1.  $\phi$  Of bamboo not less than 100mm. OR  $\phi$  of m.s pipe not less than 75mm (If m.s scaffold is erected.)
2. Scaffolding should be in plumb.
3. Depth wise support is needed on every landing for steadiness of scaffolding shown in fig 4.
4. Earthing connection is required in case of m.s scaffolding.
5. Before erecting the scaffolding, Pit should be clean, waterproof.

QTY.	DESCRIPTION	ITEM NO.	MATERIAL	DRG. NO./SIZE	REMARKS	CODE NO.
1	SCAFFOLDING					
1	HIND ELEVATOR PVT. LTD					
1	SCAFFOLDING DETAILS					
7	OF					
8						


ALL DIMENSION ARE IN MM, UNLESS OTHERWISE SPECIFIED.

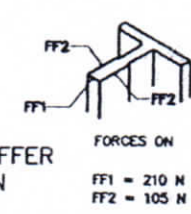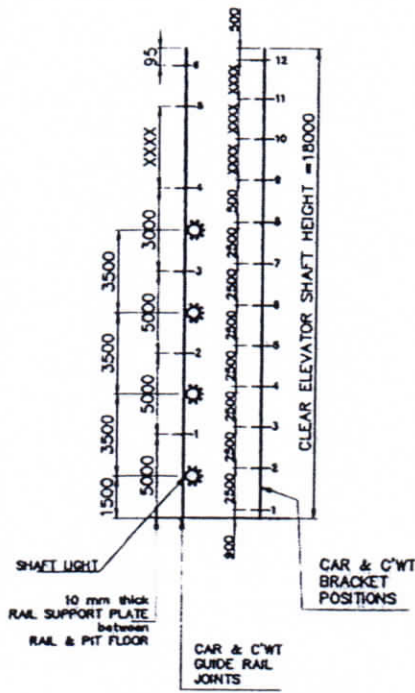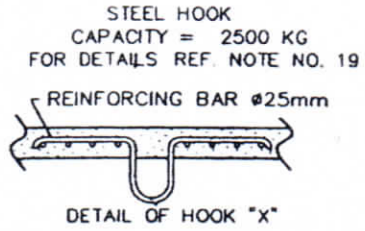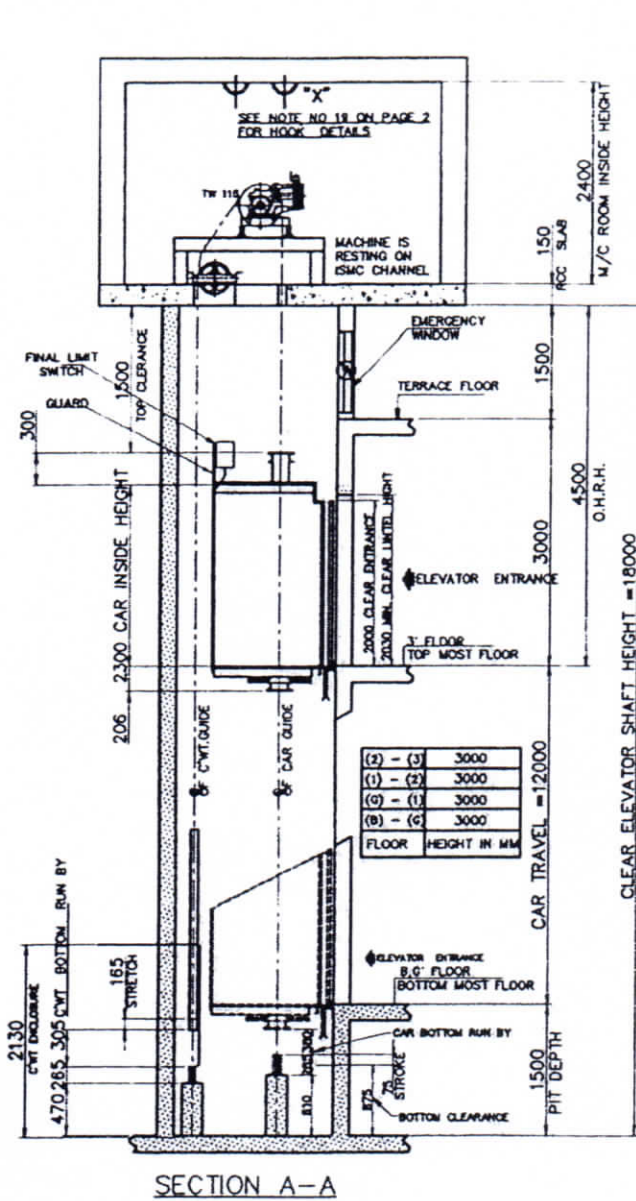






\* SOCLE HEIGHT OF CAR & CWT BUFFER TO BE DECIDED DURING ERECTION

QTY.	DESCRIPTION	ITEM NO.	MATERIAL	DRG. NO./SIZE	REMARKS	CODE NO.
	NAME DATE					
DRN.	TJK 28-08-18					
CHD.	TJK 28-08-18					
APPD.	TJK 28-08-18					
Tolerances as per IS 2768 Unless Stated Otherwise						
S.No.		REVISION				
TITLE		DRG. NO.				
HIND ELEVATORS PVT.LTD		8 OF 8				
SECT. ELEVATION OF LIFT SHAFT		ASSY. NO.				

ALL HARDWARE SHOULD BE PASSIVATED UNLESS OTHERWISE SPECIFIED.

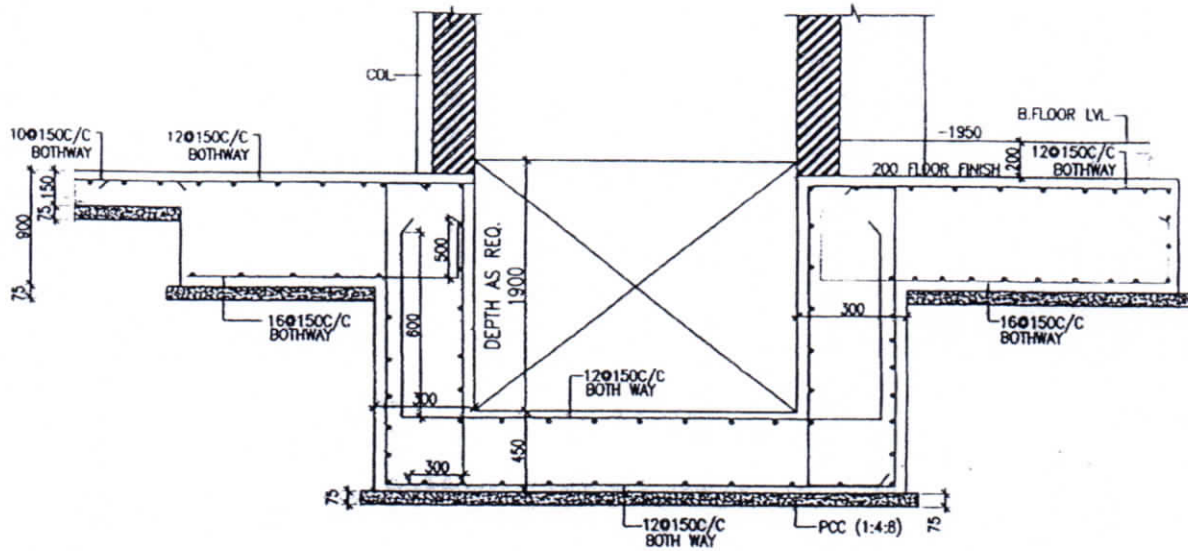

TYP. SECTION AT X2-X2  
(LIFT PIT)

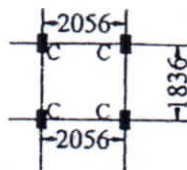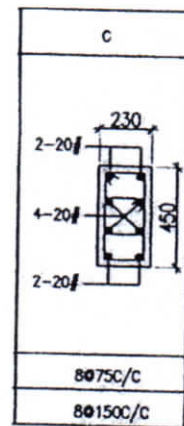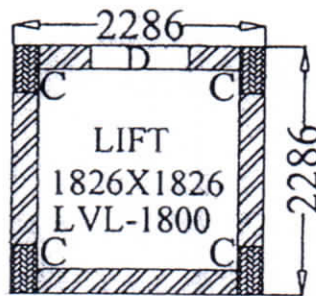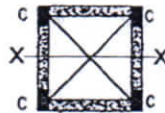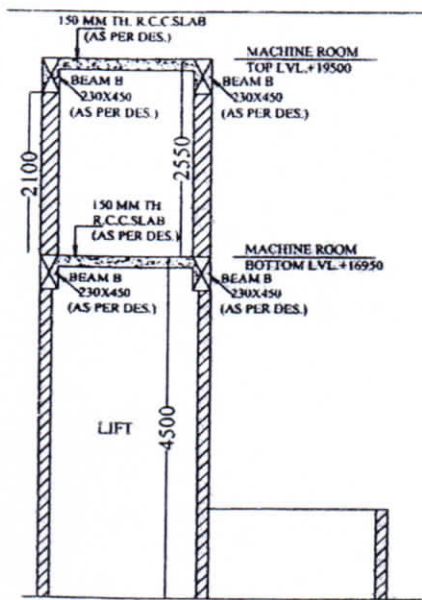

CONSTRUCTION DETAIL OF LIFT ROOM (SIET)

ARCHITECT  
VIRENDRA SINGH  
(Gold Medalist) C.O.A.  
Regd. No. CA/81/6192  
SINGH & ASSOCIATES

SHAMBHUNATH INSTITUTE  
OF ENGG. & TECH.  
JHALWA, ALLAHABAD

ARCHITECT  
VIRENDRA SINGH  
(Gold Medalist) C.O.A.  
Regd. No. CA/81/6192  
SINGH & ASSOCIATES  
Singh & Associates  
131-A, Allenganj,  
Allahabad-211002



# SINGH & ASSOCIATES

ARCHITECTS ♦ ENGINEERS ♦ PLANNERS ♦ VALUERS ♦ INTERIOR-DESIGNERS  
H.O. : 139-A. ALLENGANJ. ALLAHABAD - 211002 PH 2466533 MOB 9415235257


ARCHITECT  
**VIRENDRA SINGH**  
B ARCH (GOLD MEDALIST) C O A

Member of Council of Architects Regd No CA / 81 / 6192  
Govt Approved Valuers of  
Estate duty and assesment Regd No CAT-I-2221 of 1973

## TO WHOMSOEVER IT MAY CONCERN

I hereby Certify that installation of lift is in progress in Block-B of the Shambhunath Institute of Engineering & Technology, Jhalwa, Allahabad, which is inter connected by skyways between all the academic blocks viz block-C and block-D.

With this, the smooth and trouble free movement of physically disabled and aged person will be ensured between all the blocks.

  
Authorised Signatory  
ARCHITECT  
VIRENDRA SINGH  
B Arch (Gold Medalist) C O A  
Regd No CA / 81 / 6192  
SINGH & ASSOCIATES




SHAMBHU NATH  
INSTITUTE OF ENGINEERING & TECHNOLOGY  
ALLAHABAD  
BLOCK B

PLAN OF G.F. F.F. S.F. & T.F.  
ARAZI NO-100 AREA - 3676.5 Sqmt.  
RAHIMABAD, ALLAHABAD

SCALE - 1:100  
DATE:-


REV.

DRAWN BY  
DEEP CONSTRUCTION  
SHIBLA MARKET HALWA  
ALLAHABAD  
MOBILE- 933143139

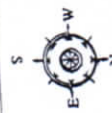


SCHEDULE OF DOOR, WINL & VENTILATOR		
NO.	DESCRIPTION	QUANTITY
1	DOOR (S.D.)	24
2	DOOR (W.D.)	24
3	DOOR (H.I.)	24
4	DOOR (C.I.)	24
5	DOOR (M.S.)	24
6	DOOR (A.C.)	24
7	DOOR (S.S.)	24
8	DOOR (I.R.)	24
9	DOOR (S.P.)	24
10	DOOR (S.C.)	24
11	DOOR (S.L.)	24
12	DOOR (S.T.)	24
13	DOOR (S.B.)	24
14	DOOR (S.F.)	24
15	DOOR (S.D.)	24
16	DOOR (S.W.)	24
17	DOOR (S.H.)	24
18	DOOR (S.I.)	24
19	DOOR (S.O.)	24
20	DOOR (S.P.)	24
21	DOOR (S.C.)	24
22	DOOR (S.L.)	24
23	DOOR (S.T.)	24
24	DOOR (S.B.)	24
25	DOOR (S.F.)	24
26	DOOR (S.D.)	24
27	DOOR (S.W.)	24
28	DOOR (S.H.)	24
29	DOOR (S.I.)	24
30	DOOR (S.O.)	24


DEEP CONSTRUCTION  
SHIBLA MARKET HALWA  
ALLAHABAD  
MOBILE- 933143139

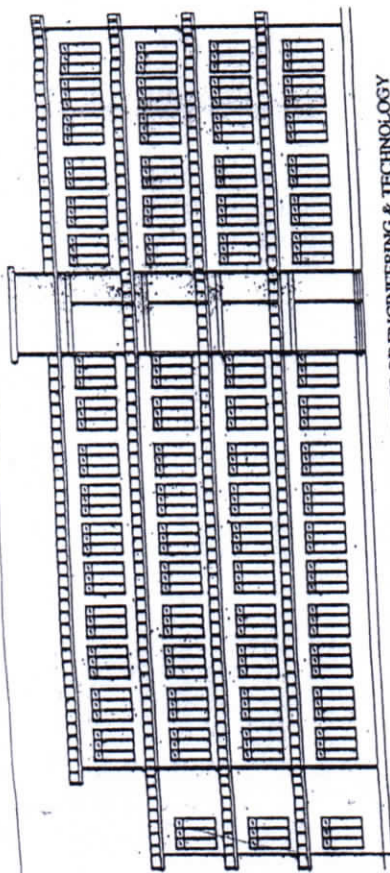


ELEVATION OF SHAMBHU NATH INSTITUTE OF ENGINEERING & TECHNOLOGY

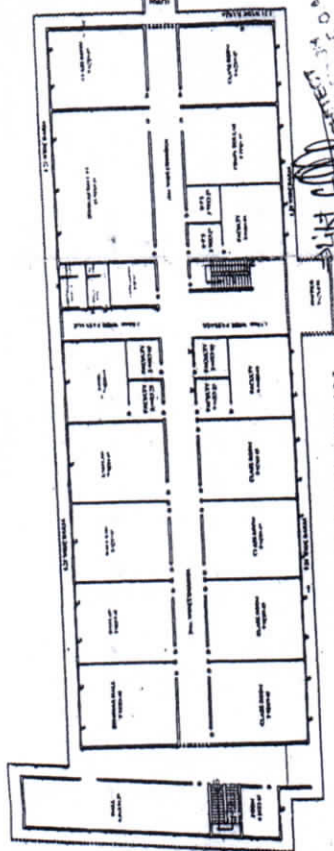


SECOND FLOOR PLAN

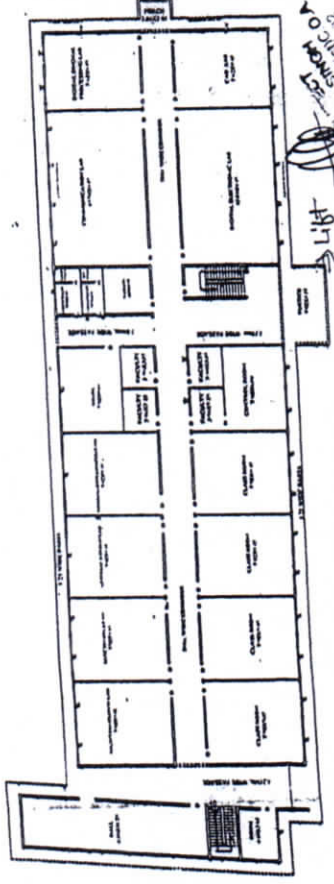

FIRST FLOOR PLAN

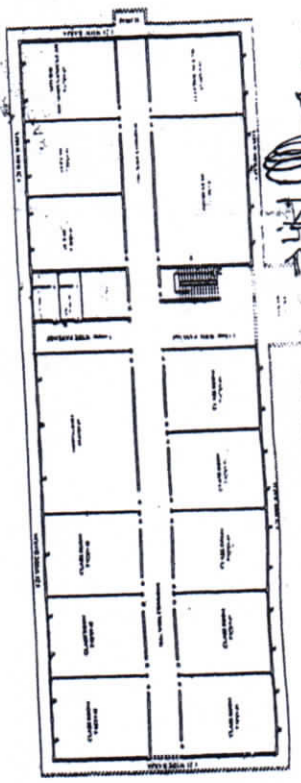

THIRD FLOOR PLAN

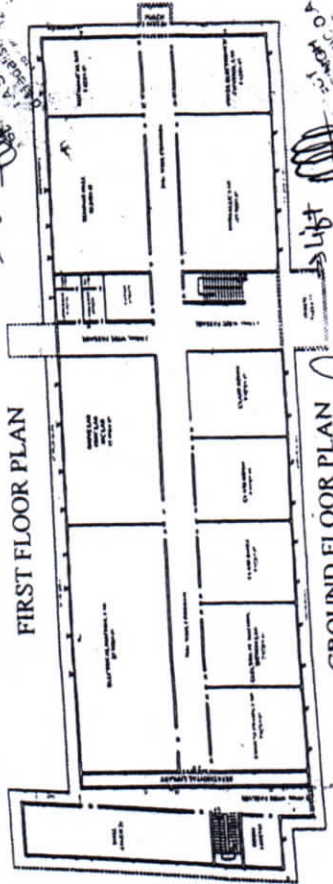

GROUND FLOOR PLAN

DEEP CONSTRUCTION  
SHIBLA MARKET HALWA  
ALLAHABAD  
MOBILE- 933143139

**IFFCO-TOKIO GENERAL INSURANCE CO. LTD**

Regd. Office: IFFCO SADAN, C1 Distt Centre, Saket, New Delhi-110017

Corporate Identification Number (CIN) U74899DL2000PLC107621, IRDA Reg. No. 106

Standard Fire and Special Perils Policy

Material Damage Schedule

Servicing Office :

ITGI-STRATEGIC BUSINESS UNIT  
ALLAHABAD  
MEENA BAZAR, 1ST FLR., 10, SARDAR  
PATEL MARG  
CIVIL LINES, ALLAHABAD-211 001  
0532-561395/262 FAX:0532-2420810  
State Code: 09, GSTIN:  
09AAACI7573H2Z9

ITGI Policy No.	11968113	Period of insurance :	From 1400 Hrs. of 11/10/2017 To Midnight of 10/10/2018		
Unique Invoice No.	11968113	Date of Issue of Policy	24/10/2017		
Insured's Name :	UTTHANS SHAMBHU NATH INSTITUTE OF ENGINEERING & TECHNOLOGY				
Address:	JHALWA, PIPALGAON, ALLAHABAD				
	Pin Code : 211001				
Insured's GSTIN					
PAN:		Agent No.:	15000386(ITG)		
Perils covered as per SF&SP Policy (As per Wordings attached)		Sum Insured (Rs.)		Premium (Rs.)	
Material Damage		325659198		30423.60	
Terrorism				0.00	
Add-on Cover (As per the policy schedule)				52919.60	
Taxable Value (Rs)				83343.20	
CGST (%)	CGST (Rs)	SGST (%)	SGST (Rs)	IGST (%)	IGST (Rs)
9	7500.87	9	7500.87	0	0
Total Premium Paid (Rs)	98345				

SAC Code	9971
----------	------

Coinsurance Details	
Insurance Company	Share(%)
ITGI SHARE	100
Total	100%

Name of the Bank / Financial Institution
--

Description of Insured Property (Locationwise)				
Risk Location Address	UTTHANS SHAMBHU NATH INSTITUTE OF ENGINEERING & TECHNOLOGY, PIPALGAON, JHALWA, ALLAHABAD			
Occupancy	EDUCATIONAL AND RESEARCH INSTITUTES			
Description of Property	Sum Insured (INR)	Floater cover	Escalation	Esc.%
OTHER CONTENTS - AS BELOW	128204528	N	N	0.00%
BUILDING	197454670	N	N	0.00%
Add-on Covers				
Description	Sum Insured (INR)			

Add-on Covers	
Description	Sum Insured (INR)
EQ (Fire & shock) inc Tsunami	325659198
STFI - Extension	325659198

Work Premises/ Risk Location	
Code	Risk Location Address
1	UTTHANS SHAMBHU NATH INSTITUTE OF ENGINEERING & TECHNOLOGY, PIPALGAON, JHALWA, ALLAHABAD

Terrorism Damage Extension	
Description	Sum Insured (INR)

**Any Other Additional Risk Information**

Description	Sum Insured
1)Building	197454670/-
2)Contents:	
* Air Conditoner	9941181/-
* Almirah(Iron)	2221560/-
* Aqua Guard	329945/-
* Audio System	1154654/-
* Biometric Machine (Attendance)	381400/-
* Black/White Board	1182979/-
* Books	12482979/-
* CCTV Camera	484660/-
* Computers	33829622/-
* Dispensery Items	31010/-
* Electrical Fittings & Ascoces.	18401865/-
* Engineering Lab Equipments	13420099/-
* E.P.B.X.	358269/-
* Fire Alarm System	3106881/-
* Freeze	66670/-
* Furniture	15661155/-
* Generator	2627519/-
* Instrument & Chemicals	379495/-
* Inverter & Battery	1358697/-
* Microwave	454036/-
* Note Counting Machine	25000/-
* Photocopy Machine	693289/-
* Summersible Pumps	257139/-
* Tatasky Dish	29930/-
* Table (Steel)	5391567/-
* T.V With Projector	482070/-
* U.P.S 10 & 20 Kva	1893887/-
* Voltage & Stablizer	96185/-
* Vending Machine (Coffe/Tea)	53200/-
* Water Cooler	1407585/-
Total Sum Insured ----- Rs. 325659198/-	

Warranties :

1)Warranted that no structure of kutchra construction is covered under this policy unless specifically declared and agreed.

2)Warranted that smoking is prohibited in the premises covered under the policy except stipulated area designated for the same.




3)Warranted that basement, if any, will be used for parking
and utilities only. Any other activity unless specifically
declared and agreed is excluded from the scope of cover.
4)Coverage of portable items is restricted to insured's
declared premises only



Er  
JH...

Applicable Endorsements/ Clauses	
Code	Clause Description
0003	Arch,Surv,Engg Fee=< 3% Claim
0008	Designation Of Property Clause
0012	EQ (Fire & shock) with STFI
0024	Removal Of Debris upto 1%
0034	Terrorism Damage Exclusion
0060	Cyber risk exclusion clause
0061	Sanction limitation clause



<b>Location wise Excess</b>	<b>This Policy does not Cover (Not applicable to Policies Covering Dwellings with Individual Owners)</b>
1.1 Policy Having Sum Insured up to INR 10 Crore per Location 5% of the Claim amount subject to minimum of Rs 10,000/- 1.2 Policy Having Sum Insured above INR 10 Crore per Location up to INR 100 Crore per Location 5% of the Claim amount subject to minimum of Rs 25,000/- 1.3 Policy Having Sum Insured above INR 100 Crore per Location up to INR 1500 Crore per Location 5% of the Claim amount subject to minimum of Rs 5,00,000/- 1.4 Policy Having Sum Insured above INR 1500 Crore per Location up to INR 2500 Crore per Location 5% of the Claim amount subject to minimum of Rs 25,00,000/- 1.5 Policy Having Sum Insured above INR 2500 Crore per Location 5% of the Claim amount subject to minimum of Rs 50,00,000/-	
<b>This Excess shall apply per event per Insured</b>	
<b>Note: Applicable Excess will be higher of Policy Excess/ Location Excess</b>	
<b>Unique Reference Number (URN)</b>	
<b>NOTICE OF LOSS: In the event of loss or damage which may involve a claim under this Insurance, immediate notice thereof and application for survey should be given to the Policy Issuing Office.</b> <b>The coverage is as per policy wordings / endorsements / clauses attached. Please go through the Policy and in case of any discrepancy, please inform us. Policy is cancelled ab-initio in case of Cheque dishonor.</b> <b>The Coverage is as Per Policy Wordings/Endorsements/Clauses attached. Please go through the Policy and in case of any discrepancy, please inform us. In case of cheque dishonour, Policy is cancelled ab-initio.</b>	
Toll Free : 1-800-103-5499 (24 Hours Toll Free) ; Other : (0124) 428-5499 ; SMS "CLAIM" to 56161 Policy issuing office : Delhi Consolidated Stamp Duty deposited as per the order of Government of National Capital Territory of Delhi	For IFFCO-TOKIO General Insurance Co. Ltd    Authorized Signatory



Standard Fire and Special Perils Policy Wordings

IN CONSIDERATION OF the insured named in the Schedule hereto having paid to the IFFCO-TOKIO General Insurance Company Limited (hereinafter called the Company) the premium mentioned in the said schedule. THE COMPANY AGREES, (subject to the Conditions and Exclusions contained herein or endorsed or otherwise expressed hereon) that if after payment of the premium the Property Insured described in the said Schedule or any part of such Property be destroyed or damaged by any of the perils specified hereunder during the period of insurance named in the said schedule or of any subsequent period in respect of which the Insured shall have paid and the Company shall have accepted the premium required for the renewal of the policy, the Company shall pay to the Insured the value of the Property at the time of the happening of its destruction or the amount of such damage or at its option reinstate or replace such Property or any part thereof:

**I.Fire**

Excluding destruction or damage caused to the property insured by  
(a)(i) its own fermentation, natural heating or spontaneous combustion.  
(ii) Its undergoing any heating or drying process.  
(b) Burning of property insured by order of any Public Authority.

**II.Lightning**

**III.Explosion / Implosion**

Excluding loss, destruction of or damage  
(a) to boilers (other than domestic boilers), economizers or other vessels, machinery or apparatus (in which steam is generated), or their contents resulting from their own explosion /implosion  
(b) caused by centrifugal forces

**IV.Aircraft Damage**

Loss, Destruction or damage caused by Aircraft, other aerial or space devices and articles dropped there from excluding those caused by pressure waves.

**V.Riot, Strike Malicious Damage**

Loss of or visible physical damage or destruction by external violent means directly caused to the property insured but excluding those caused by:  
(a) Total or partial cessation of work or the retarding or interruption or cessation of any process or operations or omissions of any kind  
(b) Permanent or temporary dispossession resulting from confiscation, commandeering, requisition or destruction by order of the Government or any lawfully constituted Authority.  
(c) Permanent or temporary dispossession of any building or plant or unit or machinery resulting from the unlawful occupation by any person of such building or plant or unit or machinery or prevention of access to the same.  
(d) Burglary, housebreaking, theft, larceny or any such attempt or any omission of any kind of any person (whether or not such act is committed in the course of a disturbance of public peace) in any malicious act.  
If the company alleges that the loss/ damage is not caused by any malicious act, the burden of proving the contrary shall be upon the insured.

**Terrorism Damage Exclusion Warranty**

This Policy excludes loss, damage, cost or expense of whatsoever nature directly or indirectly caused by, resulting from or in connection with any act of terrorism regardless of any other cause or event contributing concurrently or in any other sequence to the loss.  
For the purpose of this exclusion, an act of terrorism means an act or series of acts, including but not limited to the use of force or violence and/or the threat thereof, of any person or group(s) of persons, whether acting alone or on behalf of or in connection with any organisation(s) or government(s), or unlawful associations, recognized under Unlawful Activities (Prevention) Amendment Act, 2008 or any other related and applicable national or state legislation formulated to combat unlawful and terrorist activities in the nation for the time being in force, committed for political, religious, ideological or similar purposes including the intention to influence any government and/or to put the public or any section of the public in fear for such purposes.  
This exclusion also includes loss, damage, cost or expense of whatsoever nature directly or indirectly caused by, resulting from or in connection with any action taken in controlling, preventing, suppressing or in any way relating to the above.

**VI.Storm, Cyclone, Typhoon, Tempest, Hurricane, Tornado, Flood and Inundation**

Loss, destruction or damage directly caused by Storm, Cyclone, Typhoon, Tempest, Hurricane, Tornado, Flood or Inundation excluding those resulting from earthquake, Volcanic eruption, or other convulsions of nature. (Wherever earthquake cover is given as an add on cover all the words excluding those resulting from earthquake volcanic eruption or other convulsions of nature shall stand deleted).

**VII.Impact Damage**

Loss of or visible physical damage or destruction caused to the property insured due to impact by any Rail/Road vehicle or animal by direct contact not belonging to or owned by  
(a) the Insured or any occupier of the premises or  
(b) Their employees while acting in the course of their employment.

**VIII Subsidence and Landslide Including Rock slide**

Loss, Destruction or damage caused by Subsidence of part of the site on which the property stands or Land slide/Rock slide excluding:  
(a) the normal cracking, settlement or bedding down of new structures  
(b) the settlement or movement of made up ground  
(c) coastal or river erosion  
(d) defective design or workmanship or use of defective materials  
(e) Demolition, construction, structural alterations or repair of any property or groundwork or excavations

**IX. Bursting and /Or Overflowing Of Water Tanks, Apparatus and Pipes**

**X. Missile Testing Operations**

**XI.Leakage from Automatic Sprinkler Installations**

Excluding loss, destruction or damage caused by  
(a) Repairs or alterations to the buildings or premises,  
(b) Repairs, Removal or Extension of the Sprinkler Installation  
(c) Defects in construction known to the Insured.

## XII. Bush Fire

Excluding loss, destruction or damage caused by Forest Fire

PROVIDED that the liability of the Company shall in no case exceed in respect of each item the sum expressed in the said Schedule to be insured thereon or in the whole the total Sum Insured hereby or such other sum or sums as may be substituted there for by the memorandum hereon or attached hereto signed by or on behalf of the Company

### (A) General Exclusion

Excess: This Policy does not cover (not applicable to policies covering dwellings with individual owners)

- 1.1. Policies having Sum Insured up to INR 10 cr per location 5% of claim amount subject to a minimum of Rs 10,000/-
- 1.2. Policies having Sum Insured above INR 10 cr per location up to INR 100 cr per location. 5% of claim amount subject to a minimum of INR 25,000
- 1.3. Policies having Sum Insured above INR 100 cr and up to INR 1500 cr per location. 5% of claim amount subject to a minimum of INR 5 lakhs
- 1.4. Policies having Sum Insured above INR 1500 Cr and up to INR 2500 cr per location. 5% of claim amount subject to a minimum of INR 25 lakhs
- 1.5. Policies having Sum Insured above INR 2500 Cr per location. 5% of claim amount subject to a minimum of INR 50 lakhs

The Excess shall apply per event per insured which ever is applicable

Loss, destruction or damage caused by war, invasion, act of foreign enemy hostilities or war like operations (whether war be declared or not), civil war, mutiny, civil commotion assuming the proportions of or amounting to a popular rising, military rising, rebellion, revolution, insurrection or military or usurped power.

3. Loss, destruction or damage directly or indirectly caused to the property insured by

- a) ionizing radiation's or contamination by radioactivity from any nuclear fuel or from any nuclear waste from the combustion of nuclear fuel
- b) the radioactive toxic, explosives or other hazardous properties of any explosive nuclear assembly or nuclear component thereof

4. Loss, destruction or damage caused to the insured property by pollution or contamination excluding

- a) pollution or contamination which itself results from a peril hereby insured against
- b) any peril hereby insured against which itself results from pollution or contamination

5. Loss, destruction or damage to bullion or unset precious stones, any curios or works of art for an amount exceeding Rs. 10, 000/-, goods held in trust on or commission, manuscripts, plans, drawings, securities, obligations or documents of any kind, stamps, coins or paper money, cheques, books of accounts or other business books, computer systems records, explosives unless otherwise expressly stated in the policy.

6. Loss, destruction or damage to the stocks in Cold Storage premises caused by change of temperature.

7. Loss, destruction or damage to any electrical machine, apparatus, fixture, or fitting arising from or occasioned by over-running, excessive pressure, short circuiting, arcing, self heating or leakage of electricity from whatever cause (lightning included) provided that this exclusion shall apply only to the particular electrical machine, apparatus, fixture or fitting so affected and not to other machines, apparatus, fixtures or fittings which may be destroyed or damaged by fire so set up.

8. Expenses necessarily incurred on (i) Architects, Surveyors and Consulting Engineer's Fees and (ii) Debris Removal by the insured following a loss, destruction or damage to the Property insured by an insured peril in excess of 3% and 1% of the claim amount respectively.

9. Loss of earnings, loss by delay, loss of market or other consequential or indirect loss or damage of any kind or description whatsoever.

10. Loss or damage by spoilage resulting from the retardation or interruption or cessation of any process or operation caused by operation of any perils covered.

11. Loss by theft during or after the occurrence of any insured peril except as provided under Riot, Strike, Malicious and Terrorism Damage cover.

12. Any Loss or damage occasioned by or through or in consequence directly or indirectly due to earthquake, Volcanic eruption or other convulsions of nature.

13. Loss or damage to property insured if removed to any building or place other than in which it is herein stated to be insured, except machinery and equipment temporarily removed for repairs, cleaning, renovation or other similar purposes for a period not exceeding 60 days.

14. It is understood and agreed that this insurance policy shall not be deemed to provide cover and shall not be liable to pay any claim or provide any benefit hereunder to the extent that the provisions of such cover, payment of such claim or provision of such benefit would expose the insurer to any sanction, prohibition or restriction under United Nations resolutions or the trade or economic sanctions, laws or regulations of the European Union, United Kingdom or United States of America."

### (B) General Conditions

1. THIS POLICY shall be voidable in the event of mis-representation, mis-description or non disclosure of any material particular.

2. All insurances under this policy shall cease on expiry of seven days from the date of fall or displacement of any building or part thereof or of the whole or any part of any range of buildings or of any structure of which such building forms part. PROVIDED such a fall or displacement is not caused by insured perils, loss or damage by which is covered by this policy or would be covered if such building, range of buildings or structure were insured under this Policy. Notwithstanding the above, the Company subject to an express notice being given as soon as possible but not later than seven days of any such fall or displacement may agree to continue the insurance subject to revised rates, terms and conditions as may be decided by it and occurrence confirmed in writing to this effect.

3. Under any of the following circumstances the insurance ceases to attach as regards the property affected unless the Insured, before the occurrence of any loss or damage, obtains the sanction of the Company signified by endorsement upon the policy by or on behalf of the Company:-

- a) If the trade or manufacture carried on be altered, or if the nature of the occupation of or other circumstances affecting the building insured or containing the insured property be changed in such a way as to increase the risk of loss or damage by Insured Perils.
- b) If the building insured or containing the insured property becomes unoccupied and so remains for a period of more than 30 days. For Dwellings rated under section III of AIFT this condition 3(b) stands deleted.
- c) If the interest in the property passes from the insured otherwise than by will or operation of law.

4. This insurance does not cover any loss or damage to property which, at the time of the happening of such loss or damage, is insured by or would, but for the existence of this Policy, be insured by any marine policy or policies except in respect of any excess beyond the amount which would have been payable under the marine policy or policies had this insurance not been effected.

5. This insurance may be terminated at any time at the request of the Insured, in which case the Company will retain the premium at customary short period rate for the time the policy has been in force. This insurance may also at any time be terminated at the option of the Company, on 15 days notice to that effect being given to the Insured, in which case the Company shall be liable to repay on demand a ratable proportion of the premium for the unexpired term from the date of the cancellation.

6. (i) On the happening of any loss or damage the Insured shall forthwith give notice thereof to the Company and shall within 15 days after the loss or damage, or such further time as the Company may in writing allow in that behalf, deliver to the Company

(a) A claim in writing for the loss or damage containing as particular an account as may be reasonably practicable of all the several articles or items or property damaged or destroyed, and of the amount of the loss or damage thereto respectively, having regard to their value at the time of the loss or damage not including profit of any kind.

Particulars of all other insurances, if any: The Insured shall also at all times at his own expense produce, and give to the Company, all such further particulars, plans, specification, books, vouchers, invoices, duplicates or copies thereof, documents, investigation reports (internal/external), proofs and information with respect to the claim and the origin and cause of the loss and the circumstances under which the loss or damage occurred, and any matter touching the liability or the amount of the liability of the Company as may be reasonably required by or on behalf of the Company together with a declaration on oath or in other legal form of the truth of the claim and of any matters connected therewith.

No claim under this policy shall be payable unless the terms of this condition have been complied with.

(ii) In no case whatsoever shall the Company be liable for any loss or damage after the expiry of 12 month from the happening of the loss or damage unless the claim is the subject of pending action or arbitration, it being expressly agreed and declared that if the Company shall disclaim liability for any claim hereunder and such claim shall not within 12 calendar months from the date of the disclaimer have been made the subject matter of a suit in a court of law then the claim shall for all purposes be deemed to have been abandoned and shall not thereafter be recoverable hereunder.

7. On the happening of loss or damage to any of the property insured by this policy, the Company may

- a) enter and take and keep possession of the building or premises where the loss or damage has happened.

- b) take possession of or require to be delivered to it any property of the Insured in the building or on the premises at the time of the loss or damage
- b) take possession of or require to be delivered to it any property of the Insured in the building or on the premises at the time of the loss or damage
- c) keep possession of any such property and examine, sort, arrange, remove or otherwise deal with the same.
- d) sell any such property or dispose of the same for account of whom it may Concern

The powers conferred by this condition shall be exercisable by the Company at any time until notice in writing is given by the insured that he makes no claim under the policy, or if any claim is made, until such claim is finally determined or withdrawn, and the Company shall not by any act done in the exercise or purported exercise of its powers hereunder, incur any liability to the Insured or diminish its rights to rely upon any of the conditions of this Policy in answer to any claim.

If the Insured or any person on his behalf shall not comply with the requirements of the Company or shall hinder or obstruct the Company, in the exercise of its powers hereunder, all benefits under this policy shall be forfeited.

The Insured shall not in any case be entitled to abandon any property to the Company whether taken possession of by the Company or not.

8. If the claim be in any respect fraudulent, or if any false declaration be made or used in support thereof or if any fraudulent means or devices are used by the Insured or any one acting on his behalf to obtain any benefit under the Policy or if the loss or damage be occasioned by the willful act, or with the connivance of the Insured, all benefit under this Policy shall be forfeited.

9. If the Company at its option, reinstate or replace the Property damaged or destroyed, or any part thereof, instead of paying the amount of the loss or damage, or join with any other Company or insurer(s) in so doing, the Company shall not be bound to reinstate exactly or completely but only as circumstances permit and in reasonably sufficient manner, and in no case shall the Company be bound to expend more in reinstatement than it would have cost to reinstate such property as it was at the time of the occurrence of such loss or damage nor more than the sum insured by the Company thereon. If the Company so elect to reinstate or replace any property the Insured shall at his own expense furnish the Company with such plans, specifications, measurements, quantities and such other particulars as the Company may require, and no acts done, or caused to be done, by the Company with a view to reinstatement or replacement shall be deemed an election by the Company to reinstate or replace.

10. If the Property hereby insured shall at the breaking out of any fire or at the commencement of any destruction of or damage to the property by any other peril hereby insured against be collectively of greater value than the sum insured thereon, then the Insured shall be considered as being his own insurer for the difference and shall bear a rateable proportion of the loss accordingly. Every item, if more than one, of the Policy shall be separately subject to this condition.

11. If at the time of any loss or damage happening to any property hereby insured there be any other subsisting insurance or insurances, whether effected by the insured or by any other person or persons covering the same property, this Company shall not be liable to pay or contribute more than its rateable proportion of such loss or damage.

12. The insured shall at the expense of the Company do and concur in doing, and permit to be done, all such acts and things as may be necessary or reasonably required by the Company for the purpose of enforcing any right and remedies or of obtaining relief or indemnity from other parties to which the Company shall be or would become entitled or subrogated, upon its paying for or making good any loss or damage under this policy, whether such acts and things shall be or become necessary or required before or after his indemnification by the Company.

13. If any dispute or difference shall arise as to the quantum to be paid under This Policy (liability being otherwise admitted) such difference shall independently of all other questions be referred to the decision of a sole arbitrator to be appointed in writing by the parties to or if they cannot agree upon a single arbitrator within 30 days of any part of invoking arbitration, the same shall be referred to a panel of three arbitrators, comprising of two arbitrators, one to be appointed by each of the parties to the dispute/difference and the third arbitrator to be appointed by such two arbitrators and arbitration shall be conducted under and in accordance with the provision of the Arbitration and Conciliation Act, 1996

14. Every notice and other communication to the Company required by these conditions must be written or printed.

15. At all times during the period of insurance of this Policy the insurance cover will be maintained to the full extent of the respective sum insured in consideration of which upon the settlement of any loss under this policy, pro-rata premium for the unexpired period from the date of such loss to the expiry of period of insurance for the amount of such loss shall be payable by the insured to the Company.

The additional premium referred above shall be deducted from the net claim amount payable under the policy. This continuous cover to the full extent will be available notwithstanding any previous loss for which the company may have paid hereunder and irrespective of the fact whether the additional premium as mentioned above has been actually paid or not following such loss. The intention of this condition is to ensure continuity of the cover to the insured subject only to the right of the company for deduction from the claim amount, when settled, of pro-rata premium to be calculated from the date of loss till expiry of the policy.

Notwithstanding what is stated above, the Sum Insured shall stand reduced by the amount of loss in case the insured immediately on occurrence of the loss exercises his option not to reinstate the sum insured as above.



Applicable Endorsements/ Clauses Wordings	
Code	Clause Description
0003	<p><b>Architects, Surveyors And Consulting Engineers Fee (up to 3% of the claim amount)</b>  Architects, Surveyors And Consulting Engineer?s Fee (upto 3% of the claim amount)  It is hereby declared and understood that the expenses incurred towards Architects, Surveyors and Consulting Engineers fees for plans, specification tenders, quantities and services in connection with the superintendence of the reinstatement for the Building, machinery, Accessories and equipment insured under this policy is covered upto 3% of the adjusted loss, but it is understood that this does not include any costs in connection with the preparation of the Insured?s claim or estimate of loss in the event of damage by insured perils</p>
0008	<p><b>Designation Of Property Clause</b>  Designation Of Property Clause  For all purpose of determining, where necessary, the item under which any property is insured, the insurers agree to accept the designation under which the property has been entered in the insured?s books.</p>
0012	<p><b>Earthquake (Fire and Shock) With STFI Inclusion Clause</b>  Earthquake (Fire and Shock) With STFI Inclusion Clause  In consideration of the payment by the Insured to the Company of the sum of Rs (as stated in the policy schedule) additional premium, it is hereby agreed and declared that notwithstanding anything stated in the printed exclusions of this policy to the contrary, this Insurance is extended to cover loss or damage (including loss or damage by fire) to any of the property Insured by this policy occasioned by or through or in consequence of earthquake including flood or overflow of the sea, lakes, reservoirs and rivers and/or Landslide/Rockslide resulting there from. Provided always that all the conditions of this policy shall apply (except in so far as they may be hereby expressly varied) and that any reference therein to loss or damage by fire shall be deemed to apply also to loss or damage directly caused by any of the perils which this insurance extends to include by virtue of this endorsement.  Special conditions  1.Excess Clause: as shown in the schedule.  2.Extension cover shall be granted only if the entire property in one complex/compound/location covered under the policy is extended to cover this risk and the Sum Insured for this extension is identical to the sum Insured against the risk covered under main policy except for the value of the plinth and foundations of the building(s)..  3.Onus of proof In the event of the Insured making any claim for loss or damage under this policy he must (if so required by the Company) prove that the loss or damage was occasioned by or through or in consequence of earthquake.</p>
0024	<p><b>Removal Of Debris Clause (upto 1% of the claim amount)</b>  Removal Of Debris Clause (upto 1% of the claim amount)  It is hereby declared and agreed that the expenses incurred upto 1% of the claim amount is included in the sum insured on:  (a)Removal of debris from the premises of the Insured;  (b)Dismantling or demolishing;  (c) Shoring up or propping.  Note: (b) &amp; (c) are not applicable when neither building nor machinery are covered.</p>



0034	<p><b>Terrorism Damage Exclusion Clause</b>  Terrorism Damage Exclusion Clause  Notwithstanding any provision to the contrary within this insurance it is agreed that this insurance excludes loss, damage cost or expense of whatsoever nature directly or indirectly caused by, resulting from or in connection with any act of terrorism regardless of any other cause or event contributing concurrently or in any other sequence to the loss.  For the purpose of this endorsement an act of terrorism means an act, including but not limited to the use of force or violence and / or the threat thereof, of any person or group(s) of persons whether acting alone or on behalf of or in connection with any organization(s) or government(s), committed for political, religious, ideological or similar purpose including the intention to influence any government and/or to put the public, or any section of the public in fear.  The Warranty also excludes loss, damage, cost or expenses of whatsoever nature directly or indirectly caused by, resulting from or in connection with any action taken in controlling, preventing, suppressing or in any way relating to action taken in respect of any act of terrorism.  If the Company alleges that by reason of this exclusion, any loss, damage, cost or expenses is not covered by this insurance the burden of proving the contrary shall be upon the insured.  In the event any portion of this endorsement is found to be invalid or unenforceable, the remainder shall remain in full force and effect.</p>
0060	<p><b>Cyber risk exclusion clause</b>  Cyber risk exclusion clause</p> <p>1 Electronic Data Exclusion</p> <p>Notwithstanding any provision to the contrary within the Policy or any endorsement thereto, it is understood and agreed as follows:-  a) This Policy does not insure, loss, damage, destruction, distortion, erasure, corruption or alteration of ELECTRONIC DATA from any cause whatsoever (including but not limited to COMPUTER VIRUS) or loss of use, reduction in functionality, cost, expense of whatsoever nature resulting therefrom, regardless of any other cause or event contributing concurrently or in any other sequence to the loss.  ELECTRONIC DATA means facts, concepts and information converted to a form useable for communications, interpretation or processing by electronic and electromechanical data processing or electronically controlled equipment and includes programmes, software, and other coded instructions for the processing and manipulation of data or the direction and manipulation of such equipment.  COMPUTER VIRUS means a set of corrupting, harmful or otherwise unauthorised instructions or code including a set of maliciously introduced unauthorised instructions or code, programmatic or otherwise, that propagate themselves through a computer system or network of whatsoever nature.  COMPUTER VIRUS includes but is not limited to Trojan Horses?, worms? and time or logic bombs?  b) However, in the event that a peril listed below results from any of the matters described in paragraph a) above, this Policy, subject to all its terms, conditions and exclusions will cover physical damage occurring during the Policy period to property insured by this Policy directly caused by such listed peril.  Listed Perils - Fire, Explosion.</p> <p>2. Electronic Data Processing Media Valuation</p> <p>Notwithstanding any provision to the contrary within the Policy or any endorsement thereto, it is understood and agreed as follows:-  Should electronic data processing media insured by this Policy suffer physical loss or damage insured by this Policy, then the basis of valuation shall be the cost of the blank media plus the costs of copying the ELECTRONIC DATA from back-up or from originals of a previous generation. These costs will not include research and engineering nor any costs of recreating, gathering or assembling such ELECTRONIC DATA. If the media is not repaired, replaced or restored the basis of valuation shall be the cost of the blank media. However this Policy does not insure any amount pertaining to the value of such ELECTRONIC DATA to the Assured or any other party, even if such ELECTRONIC DATA cannot be recreated, gathered or assembled.</p>



0061

**Sanctions Limitation and Exclusions Clause**

Sanctions Limitation and Exclusions Clause

It is understood and agreed that this insurance policy shall not be deemed to provide cover and shall not be liable to pay any claim or provide any benefit hereunder to the extent that the provisions of such cover, payment of such claim or provision of such benefit would expose the insurer to any sanction, prohibition or restriction under United Nations resolutions or the trade or economic sanctions, laws or regulations of the European Union, United Kingdom or United States of America.



Et  
dt. 2011



# SINGH & ASSOCIATES

ARCHITECTS + ENGINEERS + PLANNERS + VALUERS + INTERIOR-DESIGNERS  
H.O. 139-A, ALLENGANJ, ALLAHABAD - 211002 PH 2466533 MOB 9415235257

ARCHITECT  
**VIRENDRA SINGH**  
B ARCH (GOLD MEDALIST) C O A

Member of Council of Architects Regd No. CA 81 6192  
Govt. Approved Valuers of  
Estate duty and assessment Regd No. CAT-I-2221 of 1973

## CERTIFICATE

This is to certify that the connecting Road of Shambhunath Institute of Engineering and Technology, Jhalwa, Allahabad and the surrounding road near by institute is very suitable for the use of motor vehicles & is a competent motorized road.

ARCHITECT  
VIRENDRA SINGH  
B ARCH (GOLD MEDALIST) C O A  
Regd. No. 81 6192  
SINGH & ASSOCIATES

BRANCHES : 8-B, Saket, New Delhi Ph. 26521610  
C/o Kunal Builders & Developers Pvt. Ltd., 269-270, 1st Floor zone M.P. Nagar, Bhopal Ph 2557472, 2767052  
RESIDENCE : 9/7/1, M.L. Nehru Road, (In front of Church), Allahabad-211002 Ph 2466200, Mobile 9415238392

( This copy does not entitle the holder to claim Input Tax Credit )

09312707747

Tel. : 9839782278, 9559667000

SALE INVOICE

**MEGA POINT**

397/19, Meerapur Allahabad - 211003  
E-mail- Vishalrajshukla79@gmail.com

Sl No. : 01/S26 Dated : 11-06-2014  
Y : Sambhunath Institute Of Engg. (SIET)  
ress : Jhalwa Allahabad.



ty TIN :

Description	Qty. Unit	Price	Amount (Rs.)
Black Board 4'x8'	24.000 Pcs.	7,000.00	1,68,000.00

Ledger No. 10  
Page No. 100  
Amount 1,68,000/-  
Cheque No. 003605 of 2/14  
Bank Name U.B.I 201/02

*K.K. Tewari*  
(K. K. Tewari)

Grand Total 24.000 Pcs. 1,68,000.00

Exempted  
Rs One Lakh Sixty Eight Thousand Only

Conditions

Once sold will not be taken back.  
Interest @ 18% p.a. will be charged if the payment  
is not made within the stipulated time.  
Subject to 'Allahabad' Jurisdiction only.

for MEGA POINT

*[Signature]*

Authorised Signatory

*[Handwritten marks and signatures]*



SHAMBHUNATH INSTITUTE OF ENGINEERING & TECHNOLOGY (SIET)  
(Approved by AICTE, New Delhi & Affiliated to Gautam Buddha Technical University, Lucknow)

GBTU CODE : 162

An ISO 9001-2008 Certified Institute


Ref: SIET-18/2852

Date: 08-01-2018

### Student's Counselors Committee





The following members are hereby appointed as student counselors during all activities.

1. Mr. Parikshit Agarwal, Assistant Professor
2. Mr. Prshant Srivastava, Assistant Professor
3. Mr. Vivek Singh, Assistant Professor
4. Mr. Ajay Kumar Dwivedi, Assistant Professor
5. Mr. Niraj Kumar Shukla, Assistant Professor
6. Mr. Kuldeep Singh, Assistant Professor
7. Ms. Priyanka Tiwari, Assistant Professor
8. Mr. Abhilash Gupta, Assistant Professor

  
Director

N.B. For any kind urgent issues concerned members should report to undersigned.

Corporate Resource Center Team: SGI (Institute Industry Cell)

SNo.	Name	Photograph
1	Mr. Pradeep Pande Director - (CRC) Email: <a href="mailto:director.crc@siet.in">director.crc@siet.in</a> Mobile: +91-9448276959	
2	Prof. D.K. Dwivedi Director - (CRC, Capacity Building & Entrepreneurship) Email: <a href="mailto:director@siet.in">director@siet.in</a> Mobile: +91-7081400161	
3	Mr. Divyasan Singh Sr. Manager, Corporate Relations Email: <a href="mailto:divyasan@siet.in">divyasan@siet.in</a> Mobile: +91-8009700339	
4	Dr. Nitin Srivastava	



S. NO.	COMPANY'S NAME	PACKAGE OFFERED	DRIVE DATE	COURSE/BRA NCH	NUMBER OF STUDENTS	JOINING DATE
1	Teleperformance	2.5 Lacs	7 <sup>th</sup> Oct	MBA	9	June 2018
2	Maple Construction	2.8 Lacs	12 <sup>th</sup> Oct	CE	11	June 2018
3	Ericsson	2.4 Lacs	11 <sup>th</sup> Oct	EC	5	September 2018
4	Daffodil	3.44 Lacs	28 <sup>th</sup> Oct	CS	2	June 2018
5	Stock Holding DMS	2.3 Lacs	4 <sup>th</sup> Nov	CS	14	June 2018
6	Edge Telecom	2.4 Lacs	6 <sup>th</sup> Nov	EE, EC	19	June 2018
7	U-Certify	2.3 Lacs	7 <sup>th</sup> Nov	CS, MBA	-	-
8	Webbiotech Solutions	2.4 Lacs	8 <sup>th</sup> Nov	CS, MBA	13	2 <sup>nd</sup> June 2018
9	Artech Infosystem Ltd.	3 Lacs	9 <sup>th</sup> Nov	All Branches	9 (Shortlisted)	July 2018
10	Cambridge Energy Resources	2.4 Lacs	17 <sup>th</sup> Nov	EE, EN	10	June 2018
11	Shining Life Healthcare Pvt. Ltd.	2.4 Lacs	2 <sup>nd</sup> Dec	Pharma, MBA	8	9 <sup>th</sup> June '18



## SHAMBHUNATH INSTITUTE OF ENGINEERING & TECHNOLOGY (SIET)

(Approved by AICTE, New Delhi & Affiliated to Dr. A.P.J. Abdul Kalam Technical University, Lucknow)

AKTU CODE : 162

An ISO 9001:2008 Certified Institute

Ref.: SIET/CR/18/1549(1)

Date : 15.01.2018

### ANTI RAGGING COMMITTEE

**Subject : Reconstitution of Anti Ragging Committee as per AICTE Notification Dt.01.07.2009**

Anti Ragging Committee as constituted as per Minutes of Meeting held on 02.01.2018 ( Ref. No. SIET/CR/18/1549(1) dated 15.01.2018 is being reconstituted as below as per All India Council of Technical Education (AICTE) Notification F.No.37-3/Legal/AICTE/2009 dated 01.07.2009 and also as per regulation F-1-16/2007(CPR-II) dated 17.06.2009 for Prevention and prohibition of ragging in Shambhunath Institute of Engineering and Technology Jhalwa, Allahabad (Including its hostel premises)

S.N	Name	Designation	Role
1	Dr. R. K. Singh	CAO	Chair Person
2	Mr. Parashant Awasthi	HOD	Co-chair Person
3	Dr. Amit Pathak	HOD	Member & Convener
4	Mr. Vivek Singh	HOD	Member
5	Mr. Vikas Gautam	Asstt. Prof.	Member
6	Mr. Ajeet Rawat	Asstt Prof	Member
7	Mr. Abhishek Kumar Pandey	Asstt. Prof	Member
8	Mr. C. Mohan	parent of jr. student	Member
9	Mr. Ashish Srivastava	parent of jr. student	Member
10	Mr. Suresh Singh	Warden-Boys hostel	Member
11	Ms. Subhangi Mishra	Warden- Girls Hostel	Member
12	Sanskruti Ashish	1 <sup>st</sup> Year	Member
13	Vaishnavi	2 <sup>nd</sup> Year	Member
14	Utkarsh Mishra	3 <sup>rd</sup> Year	Member
15	Sandeep Kushwaha	4 <sup>th</sup> Year	Member

Concerned Students, their parents may henceforth approach the anti-Ragging committee for any complaint related to ragging/ abetting of ragging.

  
Director

To: 1) Notice board; 2) notice board of girls and boys hostel building

CC: 1) Chairman; 2) Joint chair person ; 3) vice chair person; 4) CAO ; 5) OSD ; 6) Finance Officer ; 7) Director T&P ; 8) COE ; 9) Dean ( Academic, PG , Research, Publication),  
10) System Admin – Please upload the notice in college web portal



Ref.:

AKTU CODE : 102  
An ISO 9001:2008 Certified Institute

SHAMBHUNATH INSTITUTE OF ENGINEERING & TECHNOLOGY (SIET)

(Approved by AICTE, New Delhi & Affiliated to Dr. A.P.J. Abdul Kalam Technical University, Lucknow)

Date : 24.8.17

## Formation of OMBUDSMAN Committee as per the AICTE Notification

As per the AICTE notification F.No. 37-3/ Lega 112012, Dated 25.05.2012,

OMBUDSMAN Committee has been constituted with the objective of resolving the grievances of students, parents and others. The committee comprises of following members:


### Chair person

1. Dr. D. P. Agnihotri                      Head

### Members

2. Dr. J. P. Mishra                      Member  
3. Mr. K. P. Singh -                      Member  
4. Mr. Rajesh Upadhyay -              Member  
5. Mr. Nameer Ul Hasan -              Member

All the students, their parents and others may henceforth approach the OMBUDSMAN Committee for any grievances.

  
Director  
24/8/17





AKTU CODEG157  
An ISO 9001:2008 Certified Institute

SHAMBHUNATH INSTITUTE OF ENGINEERING & TECHNOLOGY (SIET)

(Approved by AICTE, New Delhi & Affiliated to Dr. A.P.J. Abdul Kalam Technical University, Lucknow)

Date : 14.1.2018

Ref.:

## Formation of Grievance Redressal Committee as per the AICTE Notification Grievance Redressal Committee

As per the AICTE notification F.No. AICTE/PG/2012/20/ SRO/06 /1143, dated 25-07-2012,

Grievance Redressal Committee has been constituted with the objective of resolving the grievances of students, parents and others. The committee comprises of following members:


### Chair person

1. Dr. Anshuman Srivastava - Director

### Members

2. Dr. Nirbhay Mathur - Chief Proctor
3. Mr. Niraj Kumar Shukla - Professor
4. Mr. Amit Pathak - Professor
5. Mr. Mohd Imran Khan - Administrative Officer
6. Mr Suresh Singh - Boys Hostel Warden
7. Mrs. Deepika Gupta - Ladies Hostel Warden

All the students, their parents and others may henceforth approach the Grievance Redressal Committee for any grievances.

  
**Director**



AKTU CODE: 193  
An ISO 9001:2008 Certified Institution

SHAMBHUNATH INSTITUTE OF ENGINEERING & TECHNOLOGY (SIET)

(Approved by AICTE, New Delhi & Affiliated to Dr. A.P.J. Abdul Kalam Technical University, Lucknow)

Ref. SIET-18-2326

Date: 06.02.2018


## Formation of Internal Complaint Committee as per the AICTE Notification

As per section 4 All India Council for Technical Education (Gender Sensitization, Prevention and Prohibition of Sexual Harassment of Woman Employees and students and Redressal of Grievances in Technical Institutions) Regulations, 2016,

Internal Complaint Committee has been constituted with the objective of resolving the gender Sensitization, Prevention and Prohibition of Sexual Harassment of Woman Employees and students. The committee comprises of following members:

Chair person

1. Dr. Rajni Tripathi - Head

  
06/02/2018

Members

2. Mrs. Deepika Gupta - Member
3. Mrs. Shubhangi Mishra - Member
4. Mrs. Anupama Tiwari - Member
5. Ms. Aanchal Yadav - Member

All the students, their parents and others may henceforth approach the Internal Complaint Committee for any complaints.

  
Director



GBTU CODE : 162

An ISO 9001:2008 Certified Institute

SHAMBHUNATH INSTITUTE OF ENGINEERING & TECHNOLOGY (SIET)

(Approved by AICTE, New Delhi & Affiliated to Gautam Buddha Technical University, Lucknow)

Ref.:

Date 10/12/18

## NOTICE

### FORMATION OF COMMITTEE FOR SC/ST

As per All India Technical Education (AICTE) Approval Process Hand Book 2018-2019 & Appendix 6 for establishment of committee for sc/st ( as per the scheduled castes and the schedule tribes prevention of Atrocities) Act , 1989 No 33 of 1989 dated 11.09.1989) a committee for SC/ST has been re-constituted for Shambhunath Institute of Engineering and technology, Jhalwa, Allahabad w.e.f 12.02.2017 with the objective of welfare of the SC/ST students and staffs. The main aim of the committee is to monitor the guidelines issued by the ministry of HRD, the university grants commission and by the government of Uttar Pradesh from time to time. The committee ensures the effective implementation of the reservation policies in the institute admission to students in various courses of studies, accommodation in the hostels , appointments to the teaching and non-teaching posts. the purpose of this committee is to monitor the admission of students and the recruitment of teaching and non-teaching staffs at various levels. Its function is also to help the SC/ST Categories to integrate with the main stream of the institution community and to remove difficulties, which they may be expressing.

The Committee Comprises of following members

- |                            |              |
|----------------------------|--------------|
| 1. Prof. Vikas Gautam      | Chair person |
| 2. Prof. Parikshit Agrawal | Convener     |
| 3. Prof. Kaleem            | Member       |
| 4. Prof. Prateek Khanna    | Member       |
| 5. Prof. Mayank Malviya    | Member       |

Copy to person Concerned/ Departments of B.Tech/M.Tech/MBA/CAO/Hostel Wardens ( Boys and Girls)/ Notice Boards/ Guard file / Website for information .

Director